


## SECTIUNI CARACTERISTICE

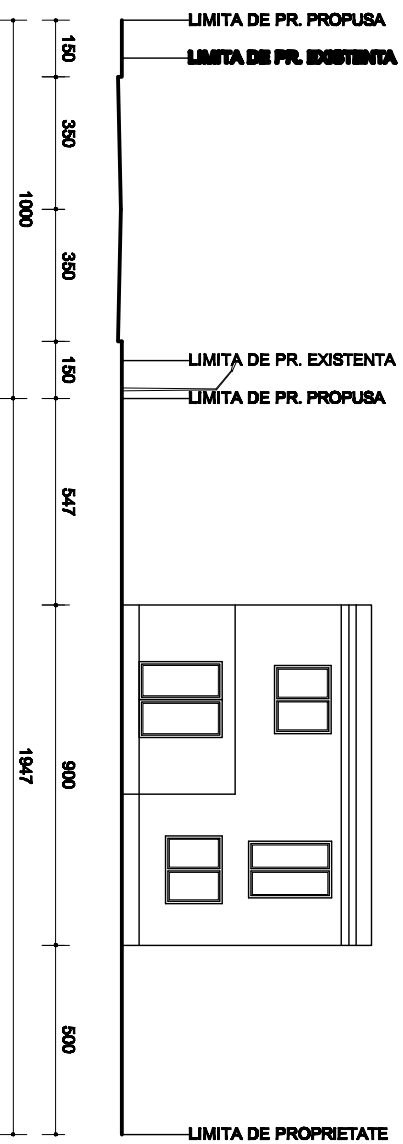


SECTIUNE TRANSVERSALA sc. 1:100

## PLAN URBANISTIC DE DETALII

REGLEMENTARI URBANISTICE PENTRU  
CONSTRUIRE DOUA CASE DE LOCUIT

str. EDEN nr.30 TG.MURES

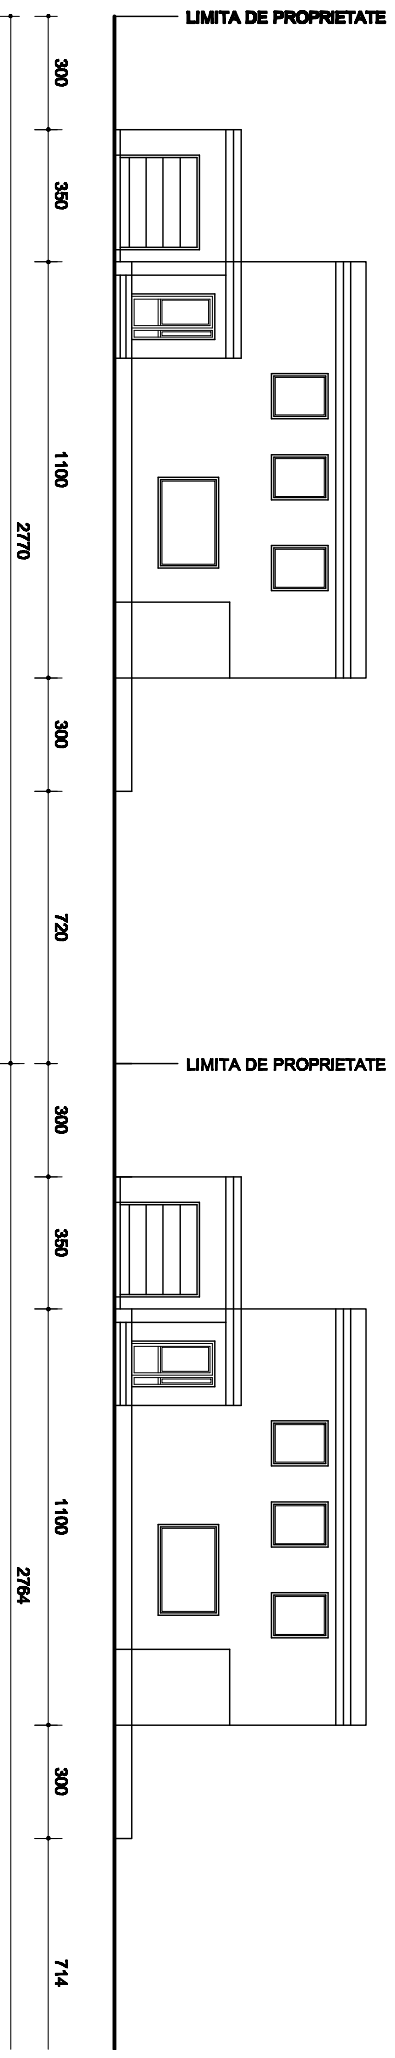

SECTIUNE LONGITUDINALA sc. 1:200

sc VIA MODUL srl C.U.I. 14357561 J28 / 900 / 2001 TG.MURES	PLAN URBANISTIC DE DETALIU REGLEMENTARI URBANISTICE PENTRU CONSTRUIRE DOUA CASE DE LOCUIT <small>de EDEN si TRAIANES</small>		PR.NF tr. II :
	BENEFICIARI TRIF VIOREL si DANIELA NICOLETA	SECTIUNI CARACTERISTICE SC. 1 : 200	
Pr. arh. MARIA DRAGOTA TNA nr. 515			