



PUD - CONSTRUIRE DOUA CASE DE LOCUIT PE ACEEASI PARCELA

PLAN DE INCADRARE IN PUG 2001 SI GOOGLE EARTH 2018

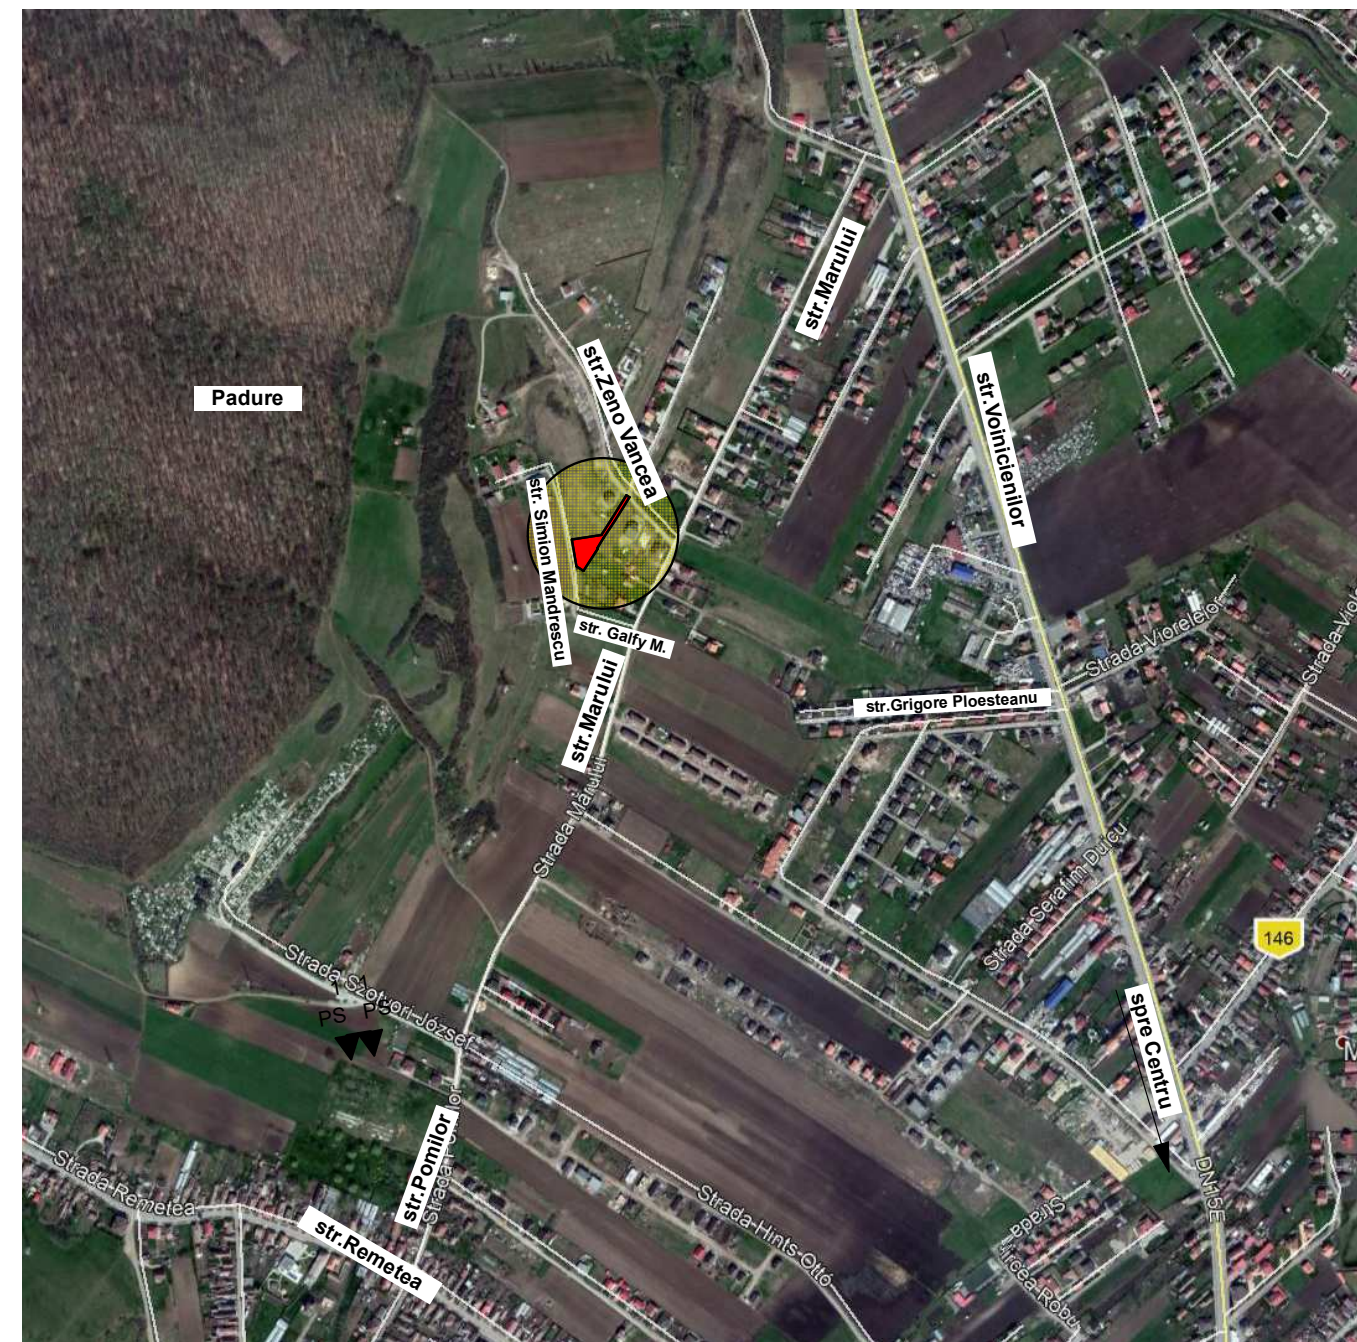


mun. Tirgu-Mures,
str.Simion C. Mandrescu, nr. FN
C.F. 139296/Tg. Mures,
nr. cad. 139296
S totala teren= 1375,00 mp

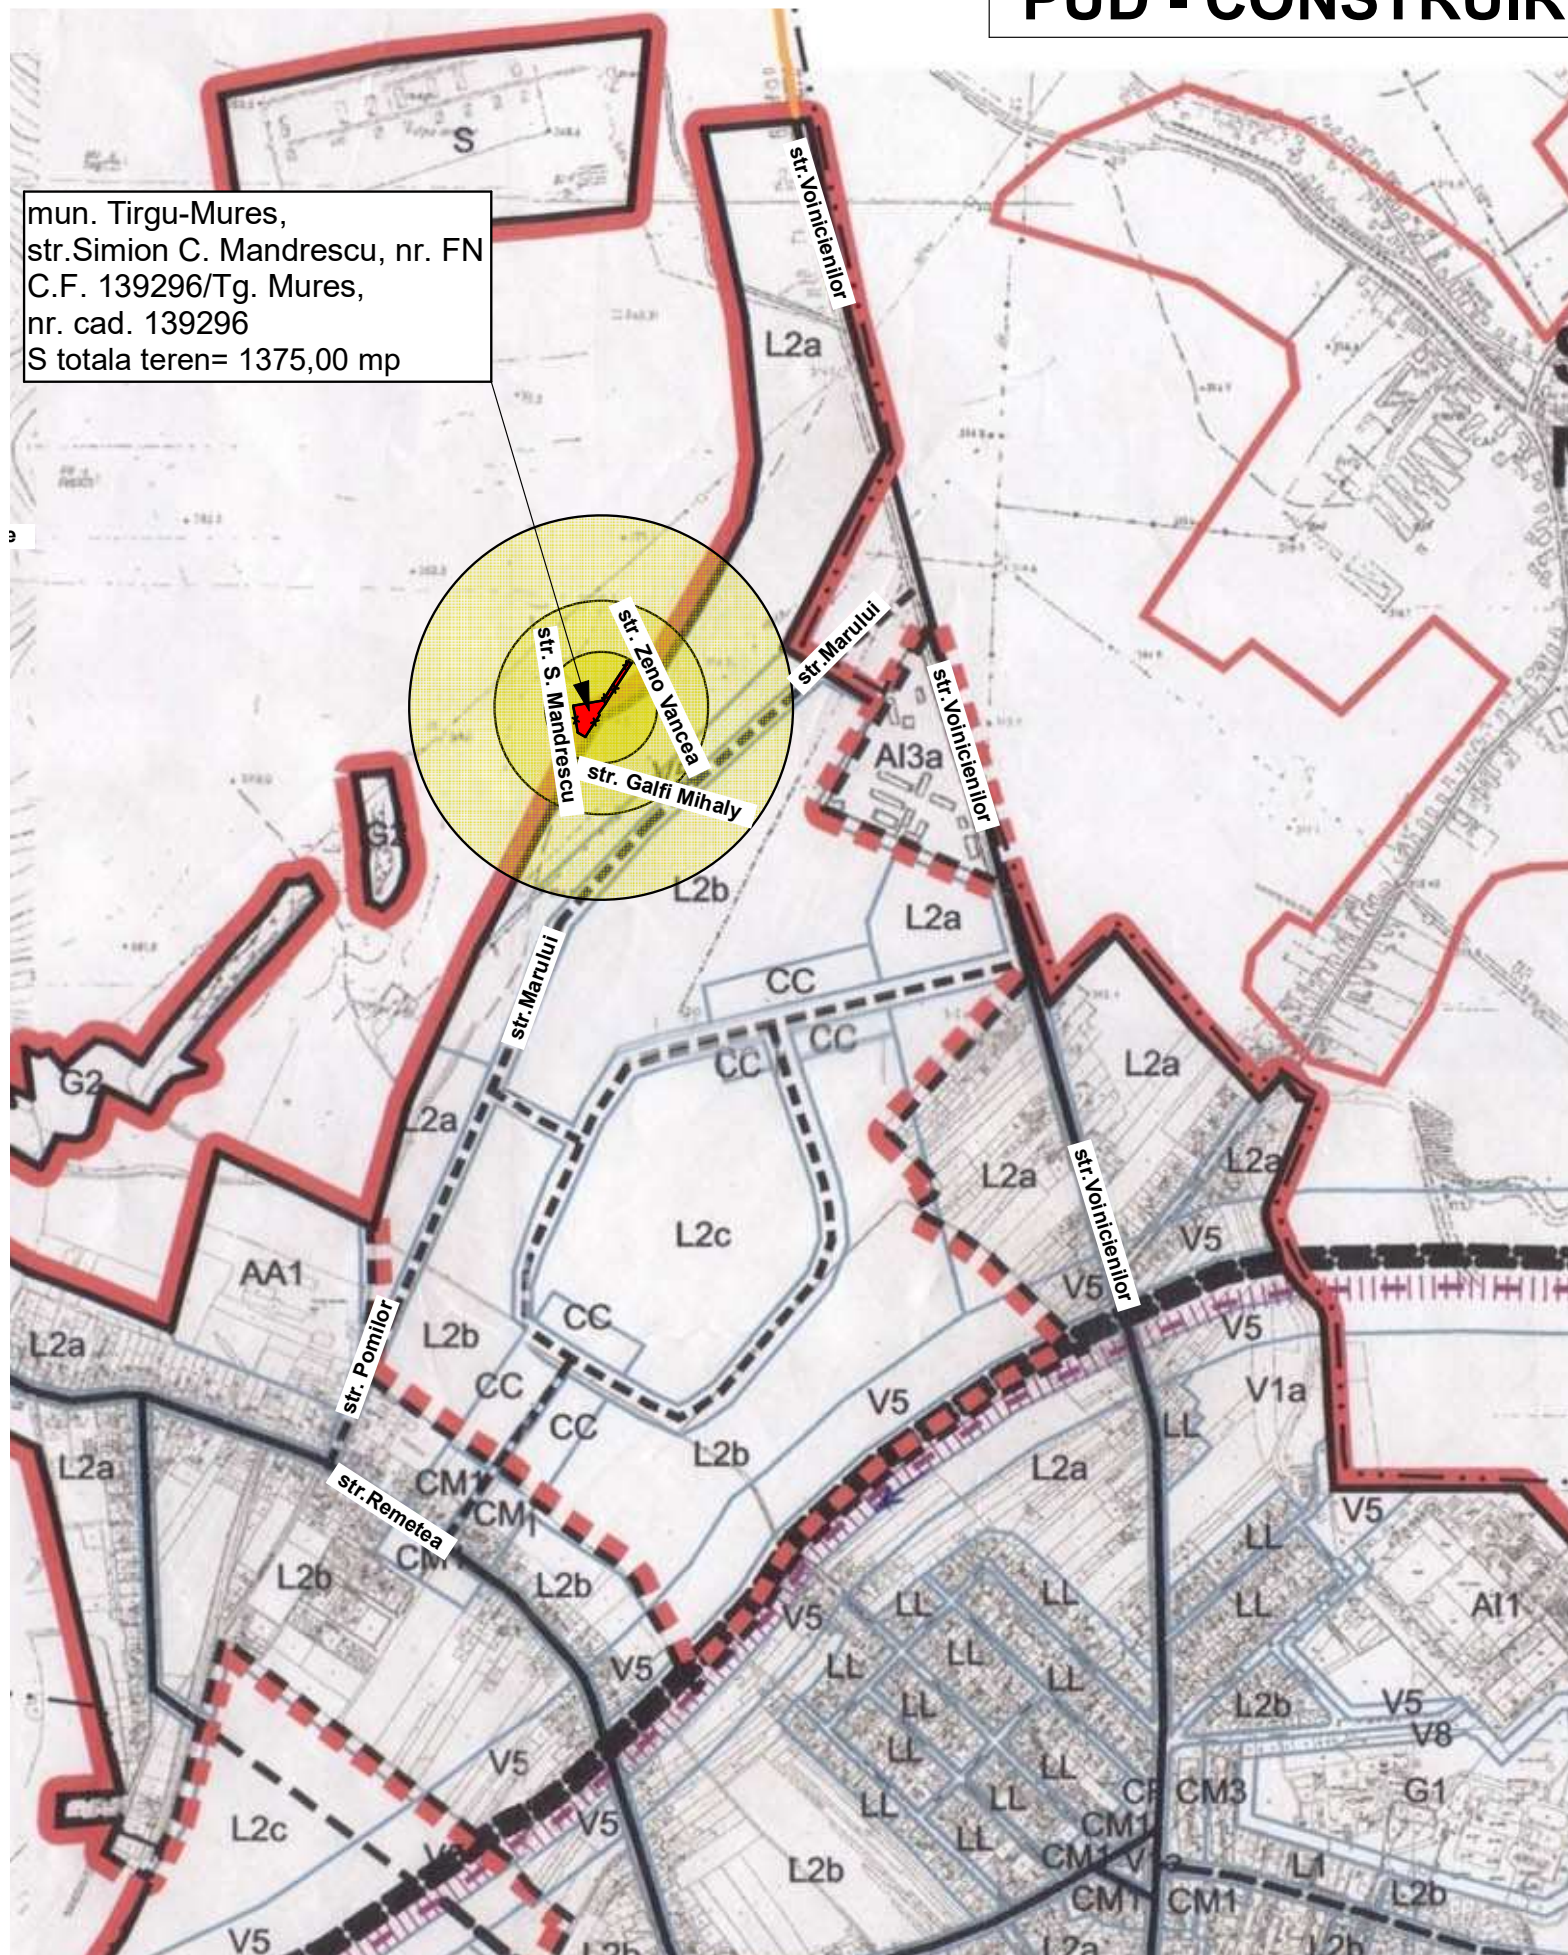

PLAN DE INCADRARE GOOGLE EARTH 2018 MAI 1:10000

PLAN DE INCADRARE IN ZONA PUG 2001

1:10000

PROIECTANT GENERAL:  BIROU INDIVIDUAL DE ARHITECTURA ISZLAI TAMAS <small>Singeriu de Mures, str. Petri David, nr.36, Jud. Mures</small>		PROIECTANT DE URBANISM: S.C. ARCHIPROG SRL		BENEFICIAR Delian Marius-Silviu si sotia Delian Lavinia-Nicoleta		PROIECT NR.: 27	
SPECIFICATIE SEF PROIECT		NUME arh. ISZLAI T.		SEMNTATURA		SCARA: 1:10000	
PROIECTANT DE SPECIALITATE PROIECTAT		arh. BORSOS A. arh. ISZLAI T.		DATA: noi. 2018		FAZA: PUD PLANSA NR.: U2	
PUD - STUDIUL DE AMPLASAMENT PENTRU CONSTRUIRE DOUA CASE DE LOCUIT PE ACEEASI PARCELA str. Simion C. Mandrescu, FN, mun. Tirgu-Mures jud. Mures PLAN DE INCADRARE IN ZONA PUG 2001, PLAN DE INCADRARE GOOGLE EARTH 2018 MAI							

Copyright BIA Izslai Tamás/Archicad 22