
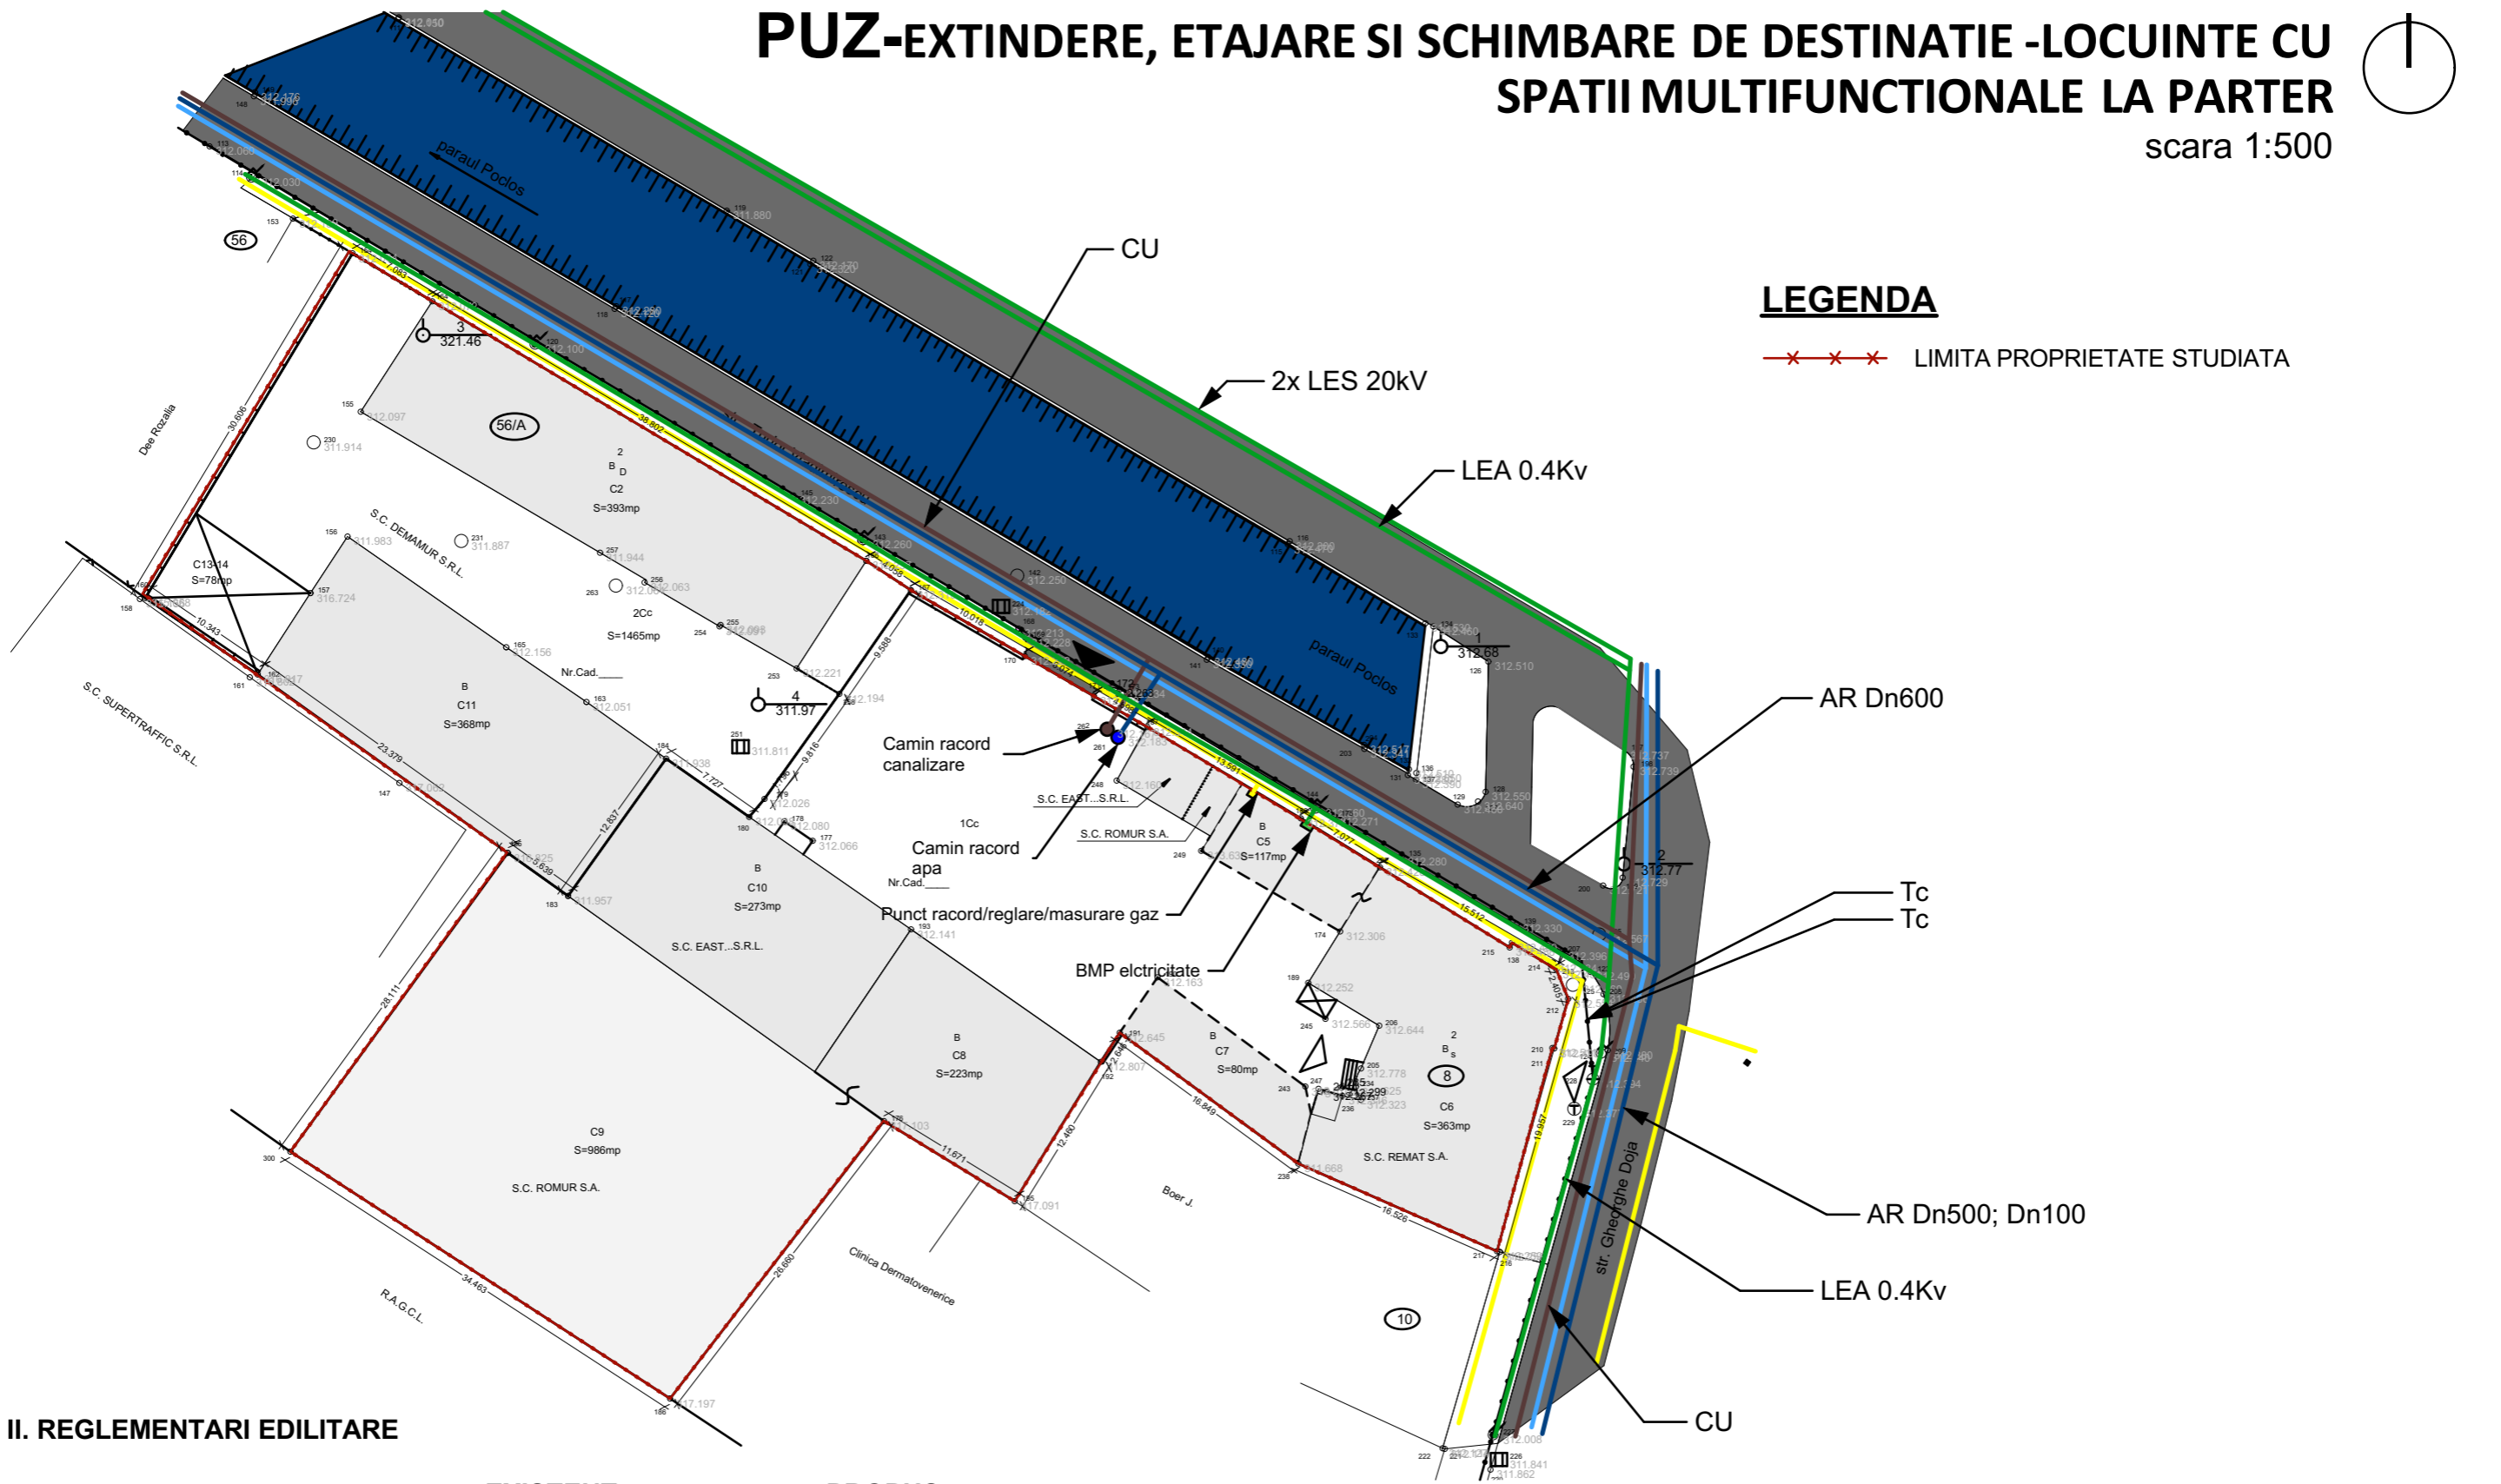


# PUZ-EXTINDERE, ETAJARE SI SCHIMBARE DE DESTINATIE -LOCUINTE CU SPATII MULTIFUNCTIONALE LA PARTER

scara 1:500

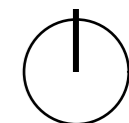

## LEGENDA

--- LIMITA PROPRIETATE STUDIATA

## II. REGLEMENTARI EDILITARE

	EXISTENT	PROPOS
ALIMENTARE CU APA	AR	---
CANALIZARE UNITARA	CU	---
RETELE ELECTRICE AERIENE/SUBTERANE	LEA/LES	---
GAZE NATURALE	G	---
CANALIZARE PLUVIALA	CP	---
RETEA TELECOM /FIBRA OPT	Tc	---

VERIFICATOR	NUME	SEMNATURA	CERINTA	Referat/Expertiza Nr./Data:	
EXPERT					
<b>S.C. ARA ARCHITECTS S.R.L.</b> RO 15436513 NR.INREGISTRARE : J26/558/2003				<b>BENEFICIARUL:</b> SC REMAT BRASOV SA <b>DENUMIREA PROIECTULUI:</b> PUZ-EXTINDERE, ETAJARE SI SCHIMBARE DE DESTINATIE -LOCUINTE CU SPATII MULTIFUNCTIONALE LA PARTER <b>ADRESA:</b> str.Tudor Vladimirescu, nr. 56A,Targu- Mures <b>FAZA:</b> P.U.Z. (parcela reglementata)	<b>PLANSA:</b> <b>A3</b>
<b>CALITATEA</b> SEF PROIECT PROIECTAT DESENAT	Arh. RAUS A. Arh. RAUS A. Arh. POP-LUPU M. Arh.stag. PASTOR. C.	SEMNATURA SCARA: 1:500 DATA: 2015	PR.NR.: 16/2013		
<b>REGLEMENTARI EDILITARE</b>					