

PLAN DE SITUATIE

scara 1:1000

Sistem de proiectie: STEREO 70

Sistem de referinta Marea Neagra 1975


(intravilan)

Judetul MURES

Teritoriul adm.: mun. Tg. Mures

Adresa imobilului: intrav. Tg Mures

Nr.cad. al bunului imobil 121831

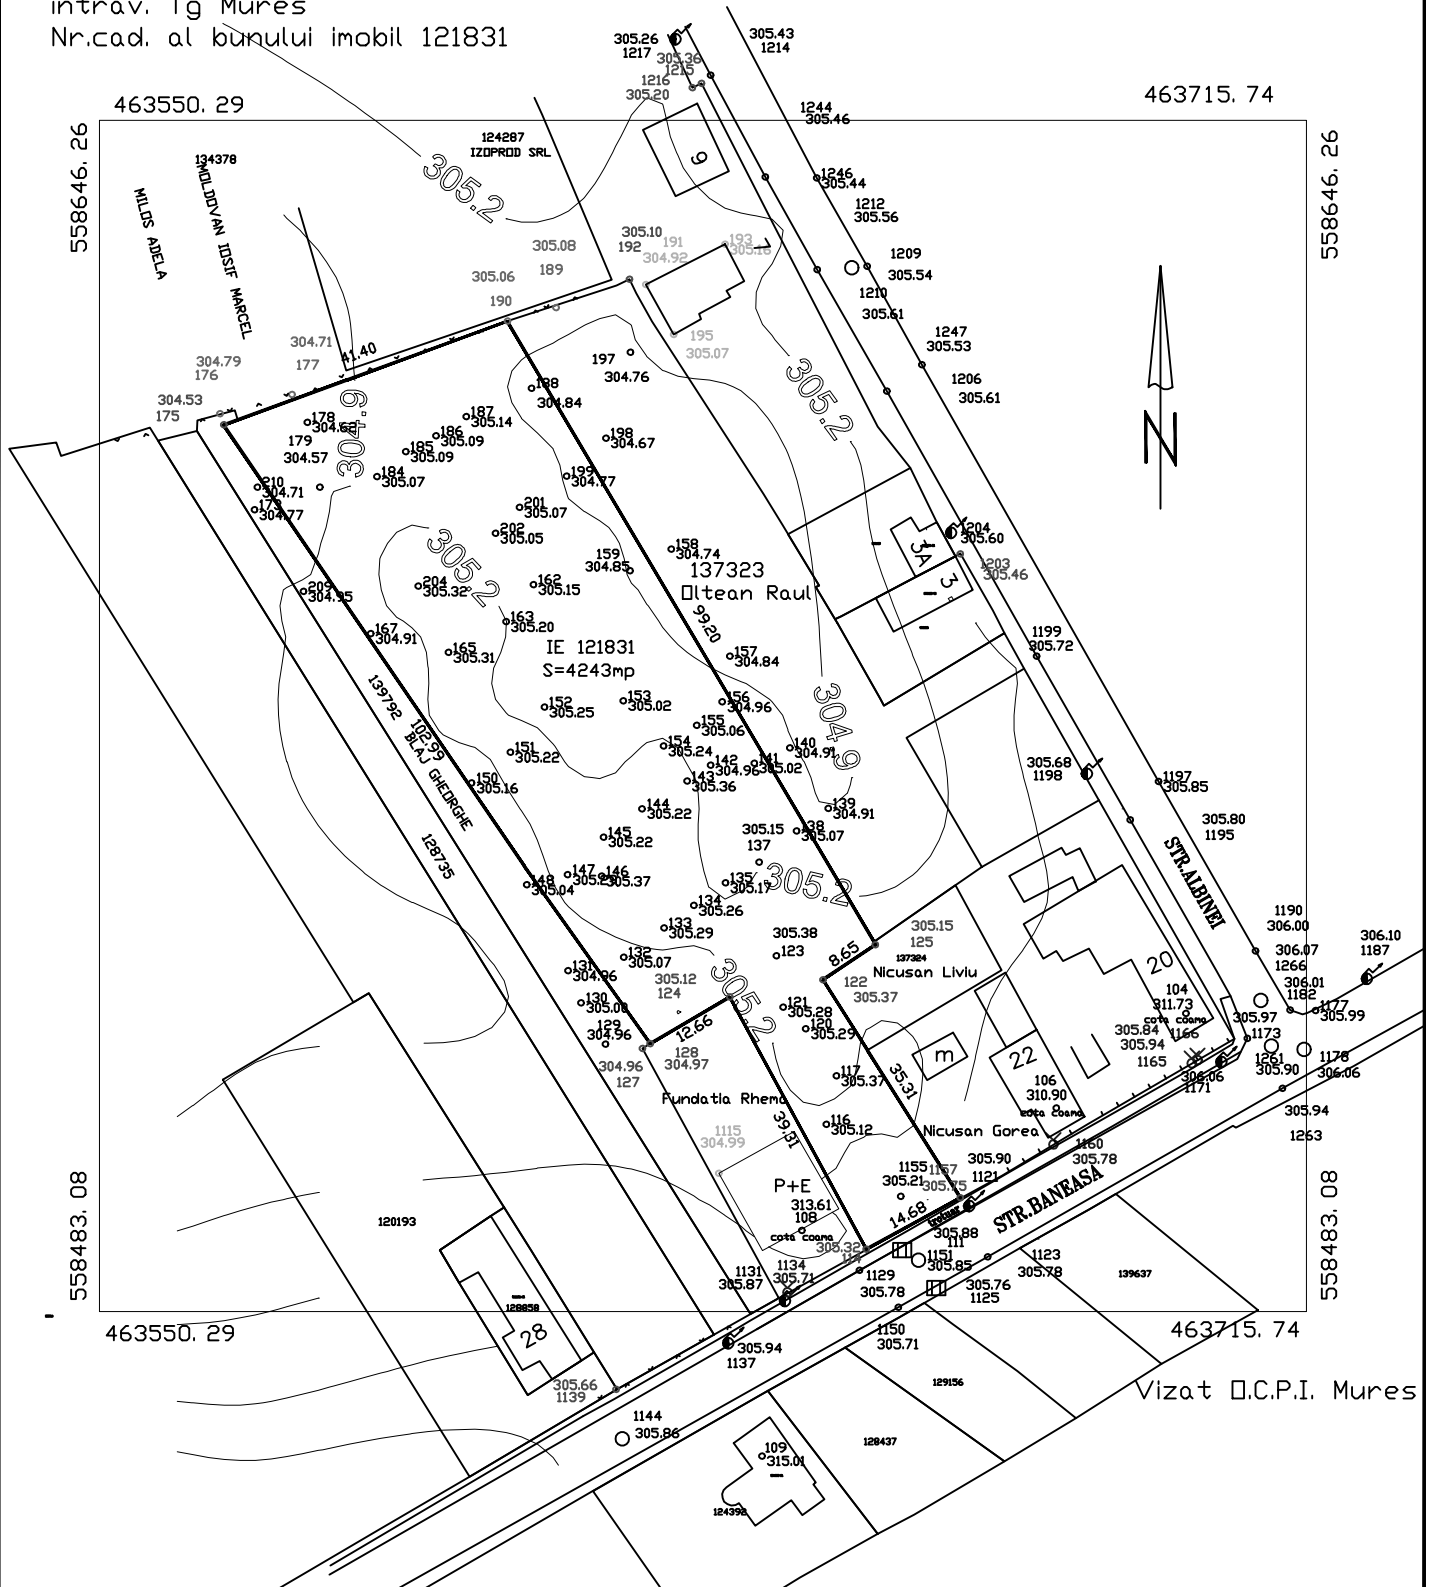

INTOCMIT: SC TOPO GRAF SRL RO-B-J 1086		BENEFICIAR: SC DECOREX PROD SRL	
Director:	ing. Misaras F.	Scara:	1:1000
Redact.calc:	ing. Ignat N.	Plan de situatie pt. intocmire,	elaborare, avize P.U.Z.
Verificat:	ing. Misaras F.	Data:	