

PLAN URBANISTIC DE DETALIU

STABILIRE REGLEMENTARI PENTRU
 CONSTRUIRE CASA DE LOCUIT
 str. CEANGAILOR fn TG.MURES
 REGLEMENTARI EDILITARE











LEGENDA


LIMITE

-  LIMITA ZONEI STUDIAE
-  LIMITA DE PROPRIETATE

RETELE TEHNICO EDILITARE

EXISTENT PROPUȘ

- | | | |
|---|---|---------------------------------------|
|  |  | RETELE DE ALIMENTARE CU APA |
|  |  | CANALIZARE UNITARA |
|  |  | RETELE DE ALIMENTARE CU EN. ELECTRICA |
|  |  | RETELE DE ALIMENTARE CU GAZE NATURALE |
|  |  | TELECOMUNICATI |

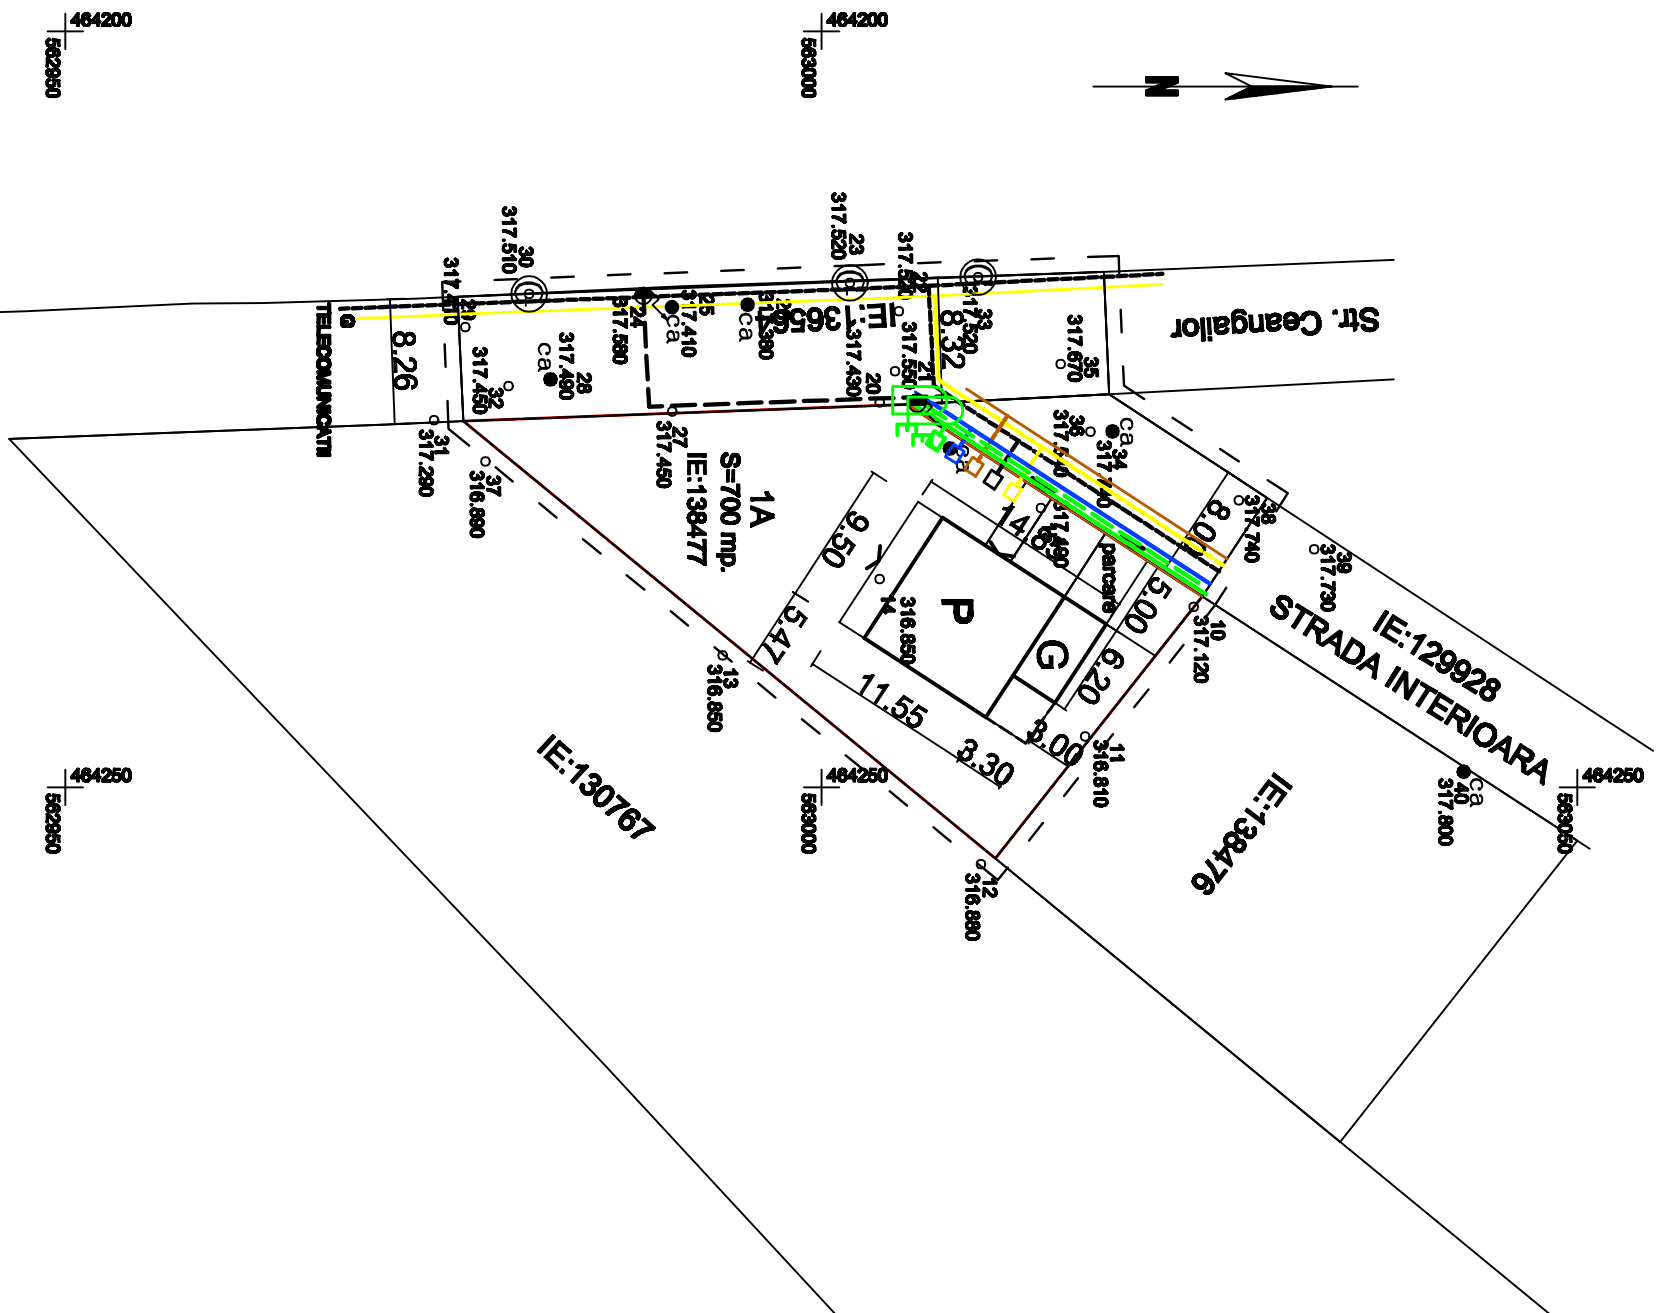

sc VIA MODUL str C.U.I. 14357551 J26 / 900 / 2001 TG.MURES	PLAN URBANISTIC DE DETALIU STABILIRE REGLEMENTARI PENTRU CONSTRUIRE CASA DE LOCUIT str. Ceangailor fn TG.MURES		PR.NR.807 fr. III 2018
	Pr. arh. MARIA DRAGOTA TNA nr. 515	REGLEMENTARI EDILITARE SC. 1 : 500	