


# PUZ- CONSTRUIRE STATIE AUTOMATA DISTRIBUTIE CARBURANTI

## LOC. TG MURES - JUD. MURES

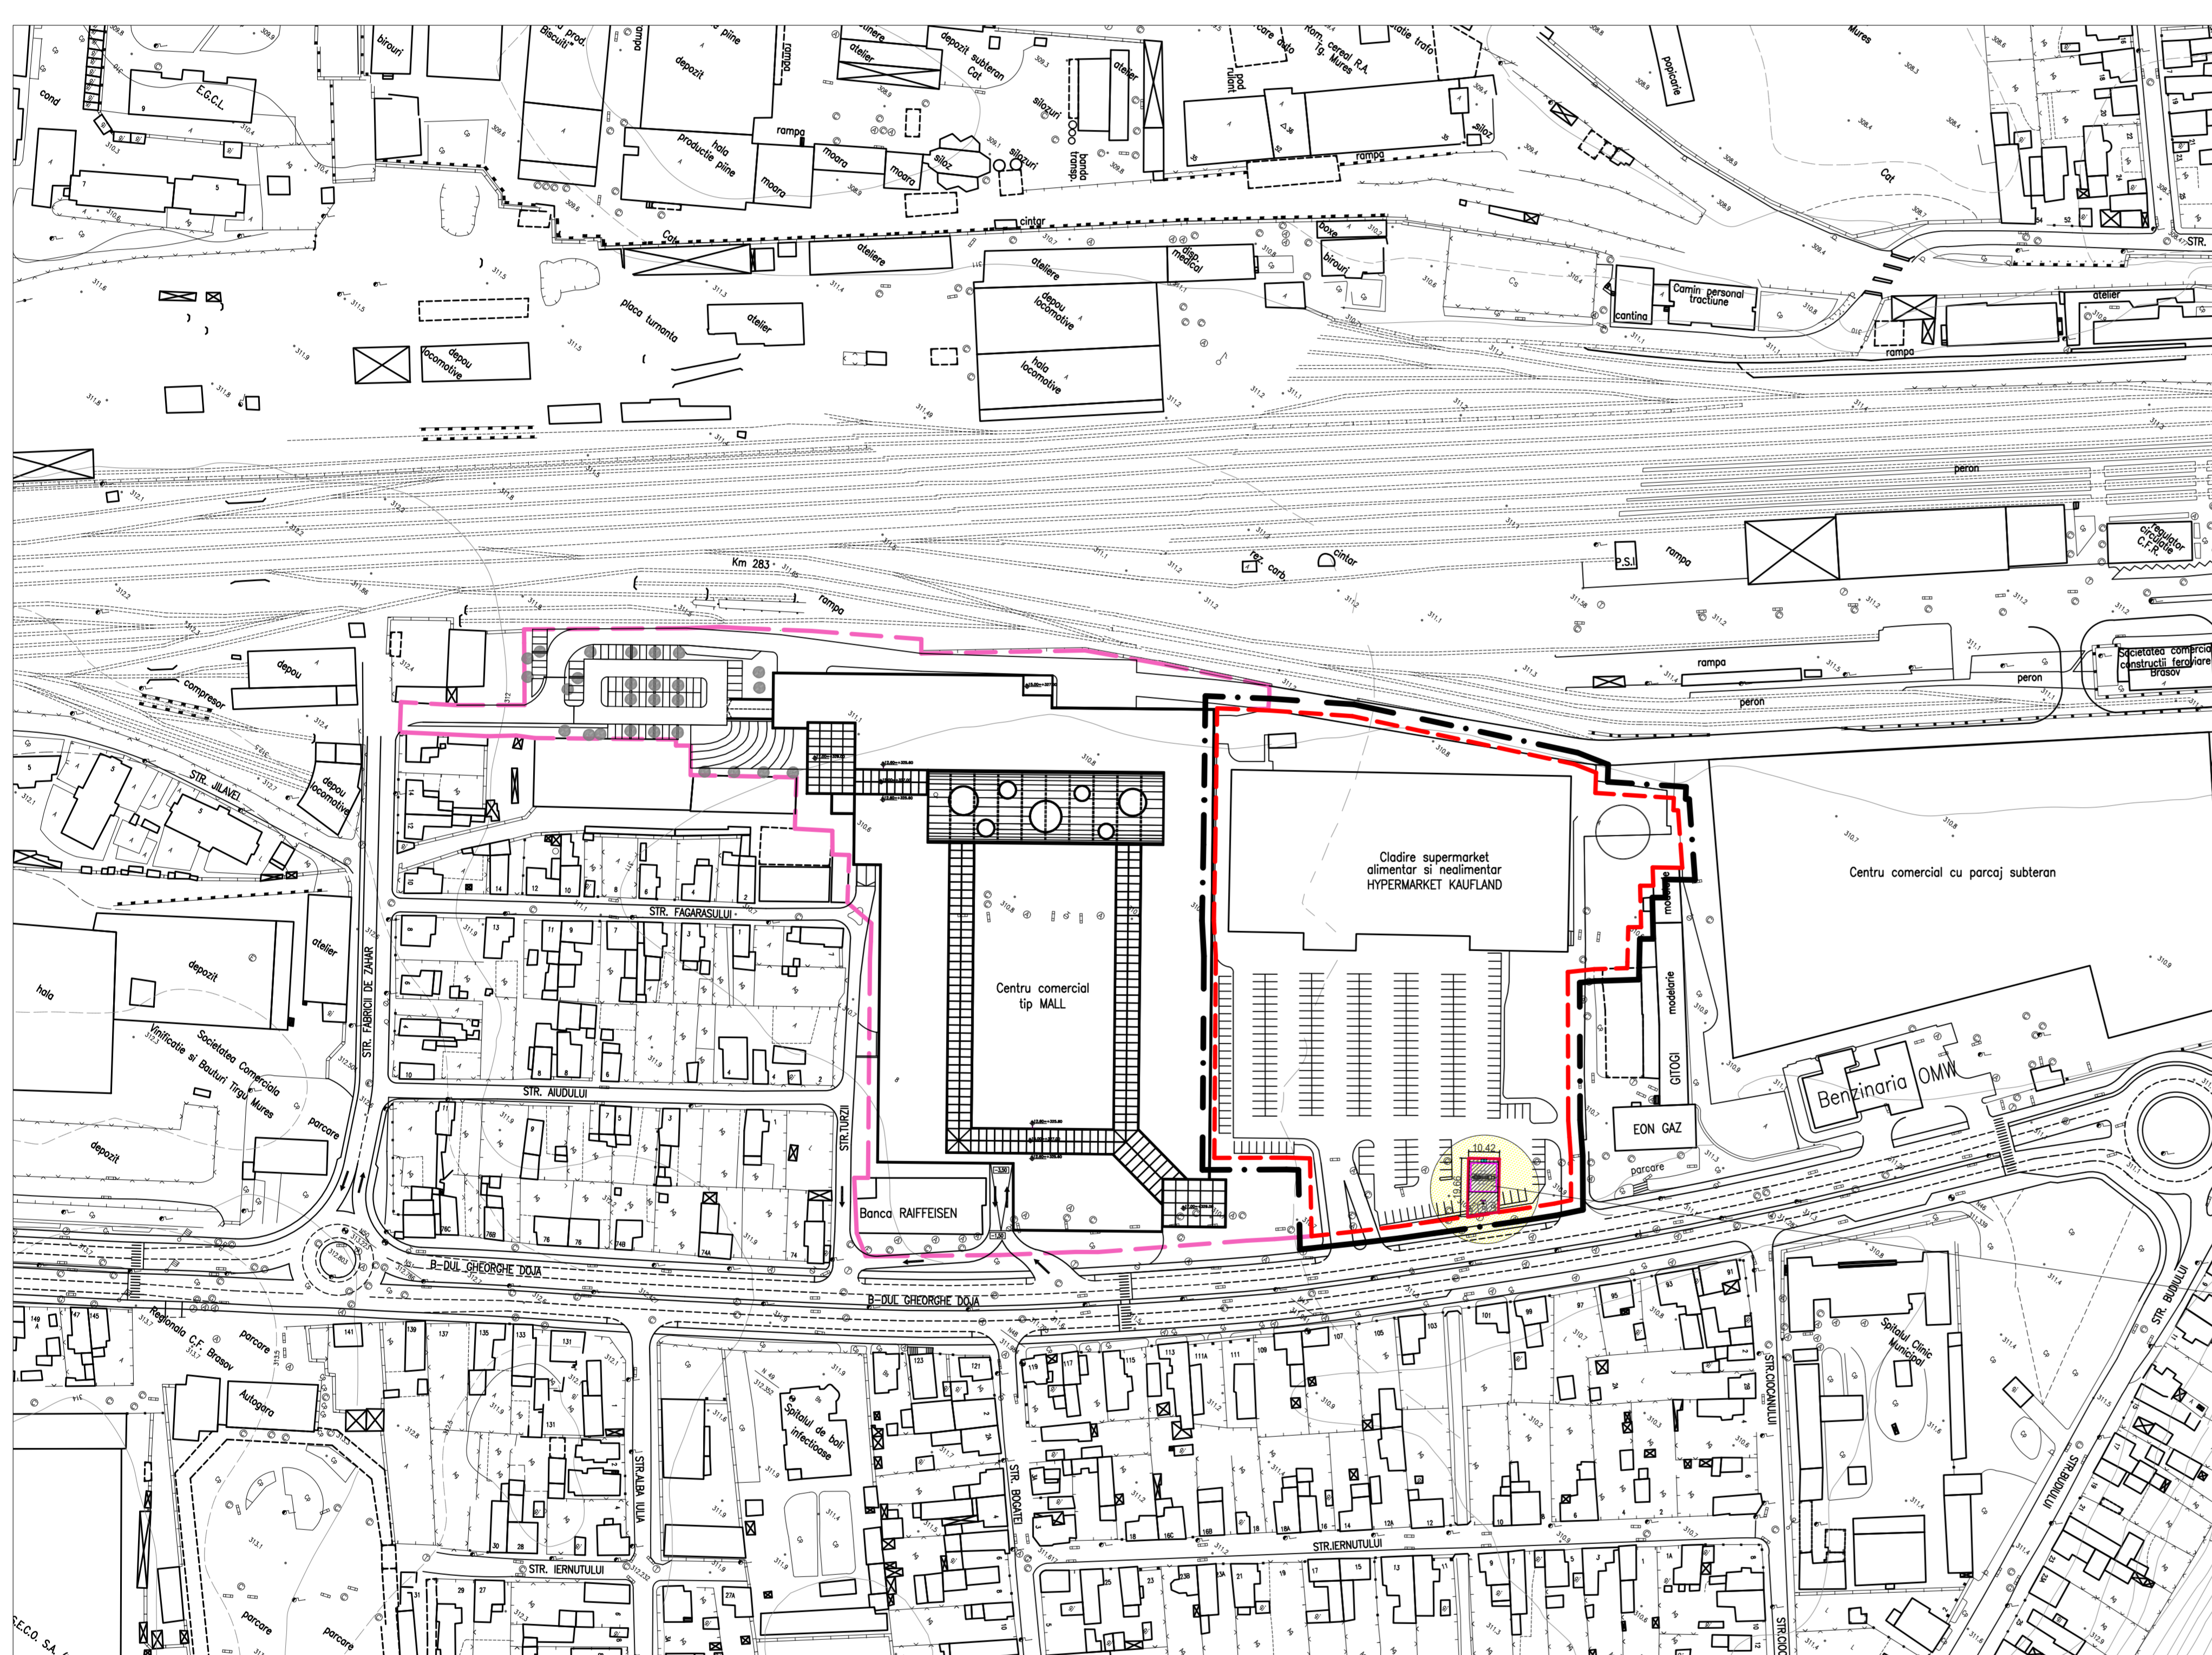

### LEGENDA:

- — — — — LIMITA ZONA STUDIATA
- — — — — LIMITA HYPERMARKET KAUF-LAND
- — — — — LIMITA TEREN CENTRU COMERCIAL
- — — — — LIMITA STATIE AUTOMATA DISTRIBUTIE CARBURANTI

AMPLASAMENT PROPUȘ

		str.Revoluției nr 22, Tg-Mures-RO tel/fax:0265-217822 arhitectonpro@yahoo.com		BENEFICIAR S.C. BIOROMIL AUTOMATIC STATIONS S.R.L. Gara Herastrau, Nr. 2-4 - București		PROIECT NR. 246/2011	
Specificație Sef proiect Proiectat Desenat	Nume ARH. KOVACS ANGELA ARH. KOVACS ANGELA TH.PR. GALFI ILDIKO	Semnatura	SCARA 1:2000 DATA: 11.2011	DENUMIRE PROIECT CONSTRUIRE STATIE AUTOMATA DISTRIBUTIE CARBURANTI Str. Gheorghe Doja, Nr. 64-68; - Loc. Tg-Mures		FAZA DE PR. P.U.Z. PLANSA NR. A.03	
				DENUMIRE PLANȘA PLAN DE INCADRARE IN ZONA			