


P.U.D. - STUDIU DE AMPLASAMENT PENTRU CONSTRUIRE CASA DE LOCUIT SI IMPREJMUIRE

mun. Tirgu Mures, jud. Mures

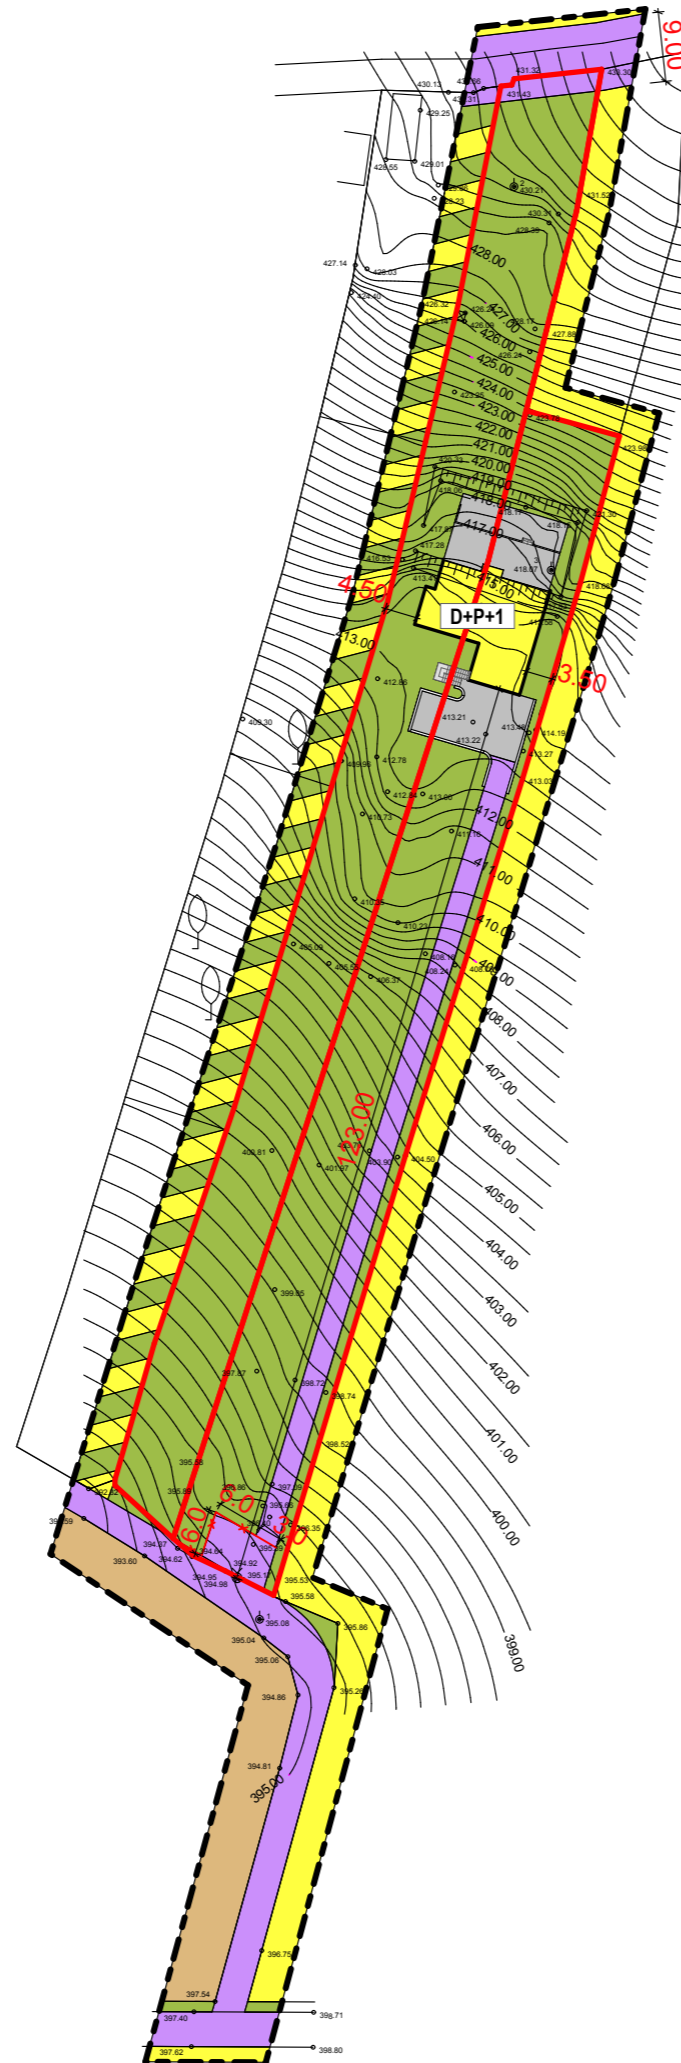

BILANT TERITORIAL ZONA STUDIATA

NR. ART.	TERITORIUL AFERENT	EXISTENT		PROPUS	
		mp	%	mp	%
1.	ZONA LOCUINTE	5651,5	73,45%	1457,6	18,94%
2.	ZONA LOCUINTE (NESTUDIATA IN DOC. URB.)	939,2	12,20%	930,0	12,08%
3.	ZONA CONSTRUCTII AFERENTE LUCRARILOR TEHNICO-EDILITARE	525,2	6,83 %	525,2	6,83 %
4.	ZONE VERZI	16,92	0,22%	3500,0	45,5%
5.	ZONA CAI DE COMUNICATIE RUTIERA SI AMENAJARI AFERENTE	561,68	7,30%	1037,0	13,47%
6.	PLATFOME AMENAJARE	-	%	244,7	3,18%
	TOTAL	7694,5	100%	7694,5	100%

LEGENDA:

LIMITE:

- LIMITA ZONEI STUDIATE
- LIMITA PROPRIETATE BENEFICIAR
- GARD PROPUS

ZONIFICARE:

- ZONA LOCUINTE
- ZONA LOCUINTE NESTUDIATA IN DOC. DE URB.
- ZONA CONSTRUCTII AFERENTE LUCRARILOR TEHNICO-EDILITARE
- ZONA CAI COMUNICATIE RUTIERA SI AMENAJARI AFERENTE
- PLATFOME AMENAJARE
- ZONA VERDE

POT = 15%

CUT = 0.3

		S.C. ARHITECTOR S.R.L. str. Revolutiei nr. 22 . Tg-Mures-RO tel/fax: 0265-217822 J26-1100-2002 - R15097611 arhitectonpro@yahoo.com		Beneficiar:	SAJI ANNA Pasajul Mimoselor nr.1, ap.44, Tirgu-Mures, jud. Mures	PROIECT NR.	353/2013
		Specificatie	Nume	Semnatura	Scara:	Denumire proiect:	FAZA DE PR.:
Coordonator urbanism	arh. Kovacs Angela		1:1000	P.U.D. - STUDIU DE AMPLASAMENT PENTRU CONSTRUIRE CASA DE LOCUIT SI IMPREJMUIRE str. Trebely nr. 67E, Tirgu Mures, jud. Mures			
Intocmit	arh. Konrad Eniko		Data:	Denumire plansa:		PLANSA NR.	A.06
Desenat	arh. Konrad Eniko		03.2014	REGLEMENTARI URBANISTICE - ZONIFICARE			