




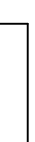

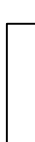

 






PLAN URBANISTIC DE DETALIU


STABILIRE REGLEMENTARI CONSTRUIRE CASA DE LOCUIT str. CEANGAILOR fn TG.MURES REGLEMENTARI EDILITARE

LEGENDA

	LIMITA ZONEI STUDATE
	LIMITA DE PROPRIETATE

RETELE TEHNICO EDILITARE

EXISTENT	PROPOS	
		RETELE DE ALIMENTARE CU APA
		CANALIZARE UNITARA
		RETELE DE ALIMENTARE CU EN. ELECTRICA
		RETELE DE ALIMENTARE CU GAZE NATURALE
		TELECOMUNICATII
		LUMINAT PUBLIC

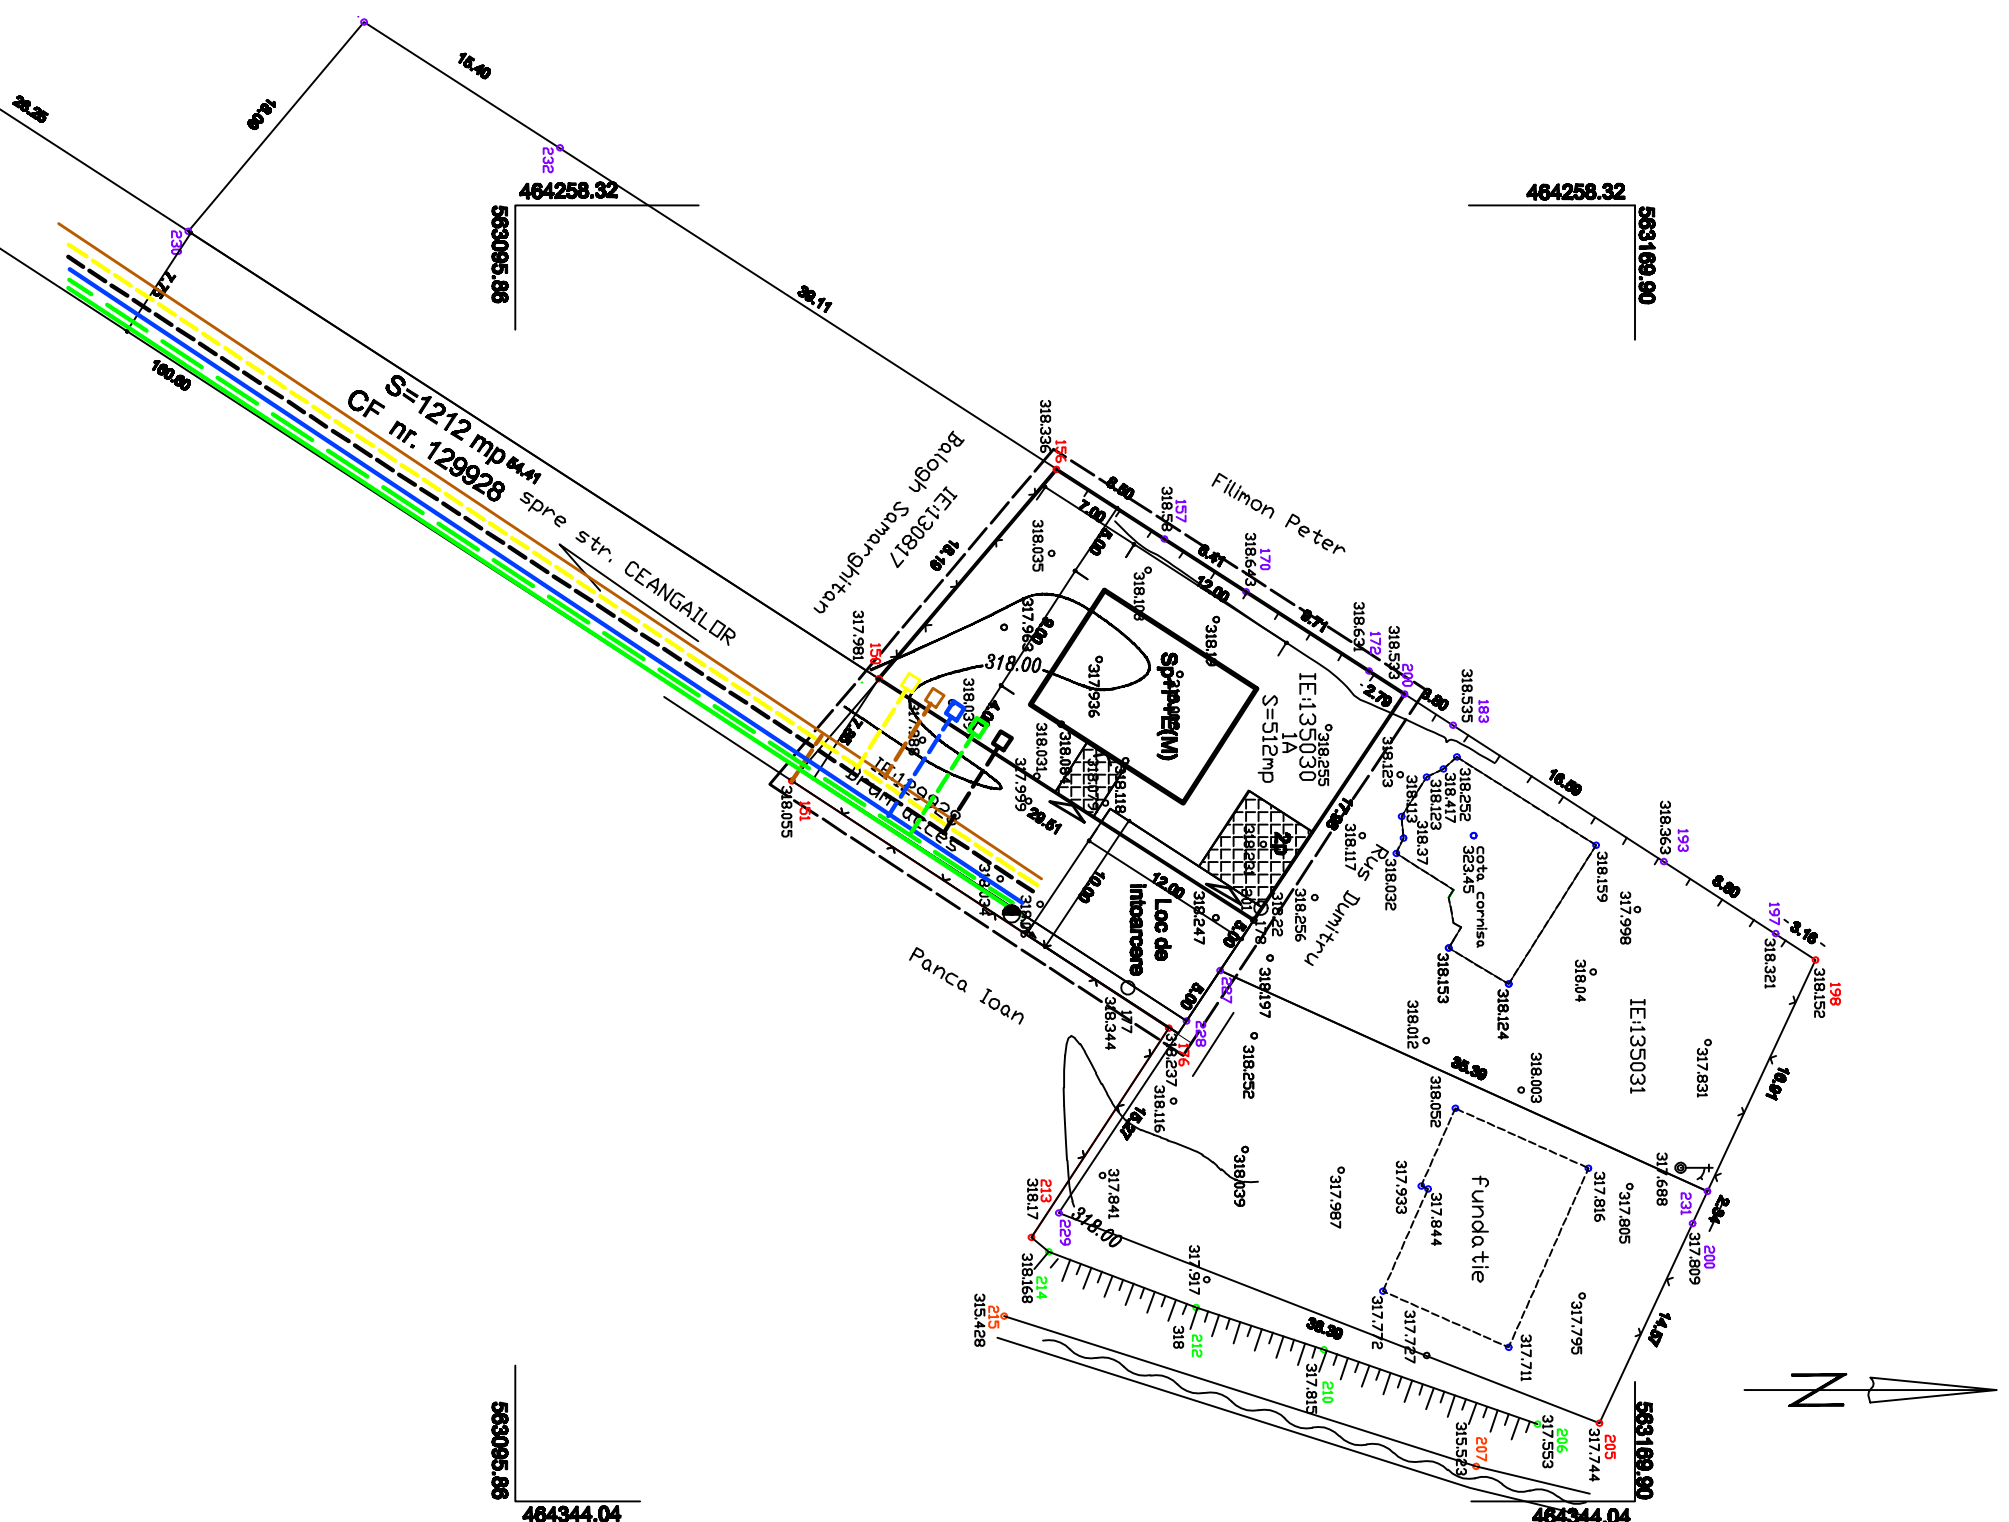

sc VIA MODUL srl C.U.I. 14357551 J26 / 900 / 2001 TG.MURES	PLAN URBANISTIC DE DETALIU STABILIRE REGLEMENTARI CONSTRUIRE CASA DE LOCUIT str. CEANGAILOR fn TG.MURES		PR.NR. tr. IV : FAZA PL.A
	Pr. arh. MARIA DRAGOTA TNA nr. 515	BENEFICIARI - RUS DORIN si SUSANA VIORICA	