

# PLAN URBANISTIC DE DETALIU


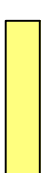
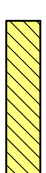
## STABILIRE REGLEMENTARI CONSTRUIRE CASA DE LOCUIT str. CEANGAILOR fn TG.MURES


### REGLEMENTARI JURIDICE

### LEGENDA

- LIMITE**
-  LIMITA ZONEI STUDIATE
  -  LIMITA DE PROPRIETATE

### ZONIFICARE FUNCTIONALA

-  Portocaliu 5  
TEREN APARTINAND DOMENIULUI  
PUBLIC DE INTERES LOCAL
-  Galben 3  
TEREN PROPRIETATE PRIVATA  
A PERSOANELOR FIZICE
-   
TEREN PROPRIETATE PRIVATA  
A PERSOANELOR FIZICE  
CEDAT PT.LOC DE INTOARCERE

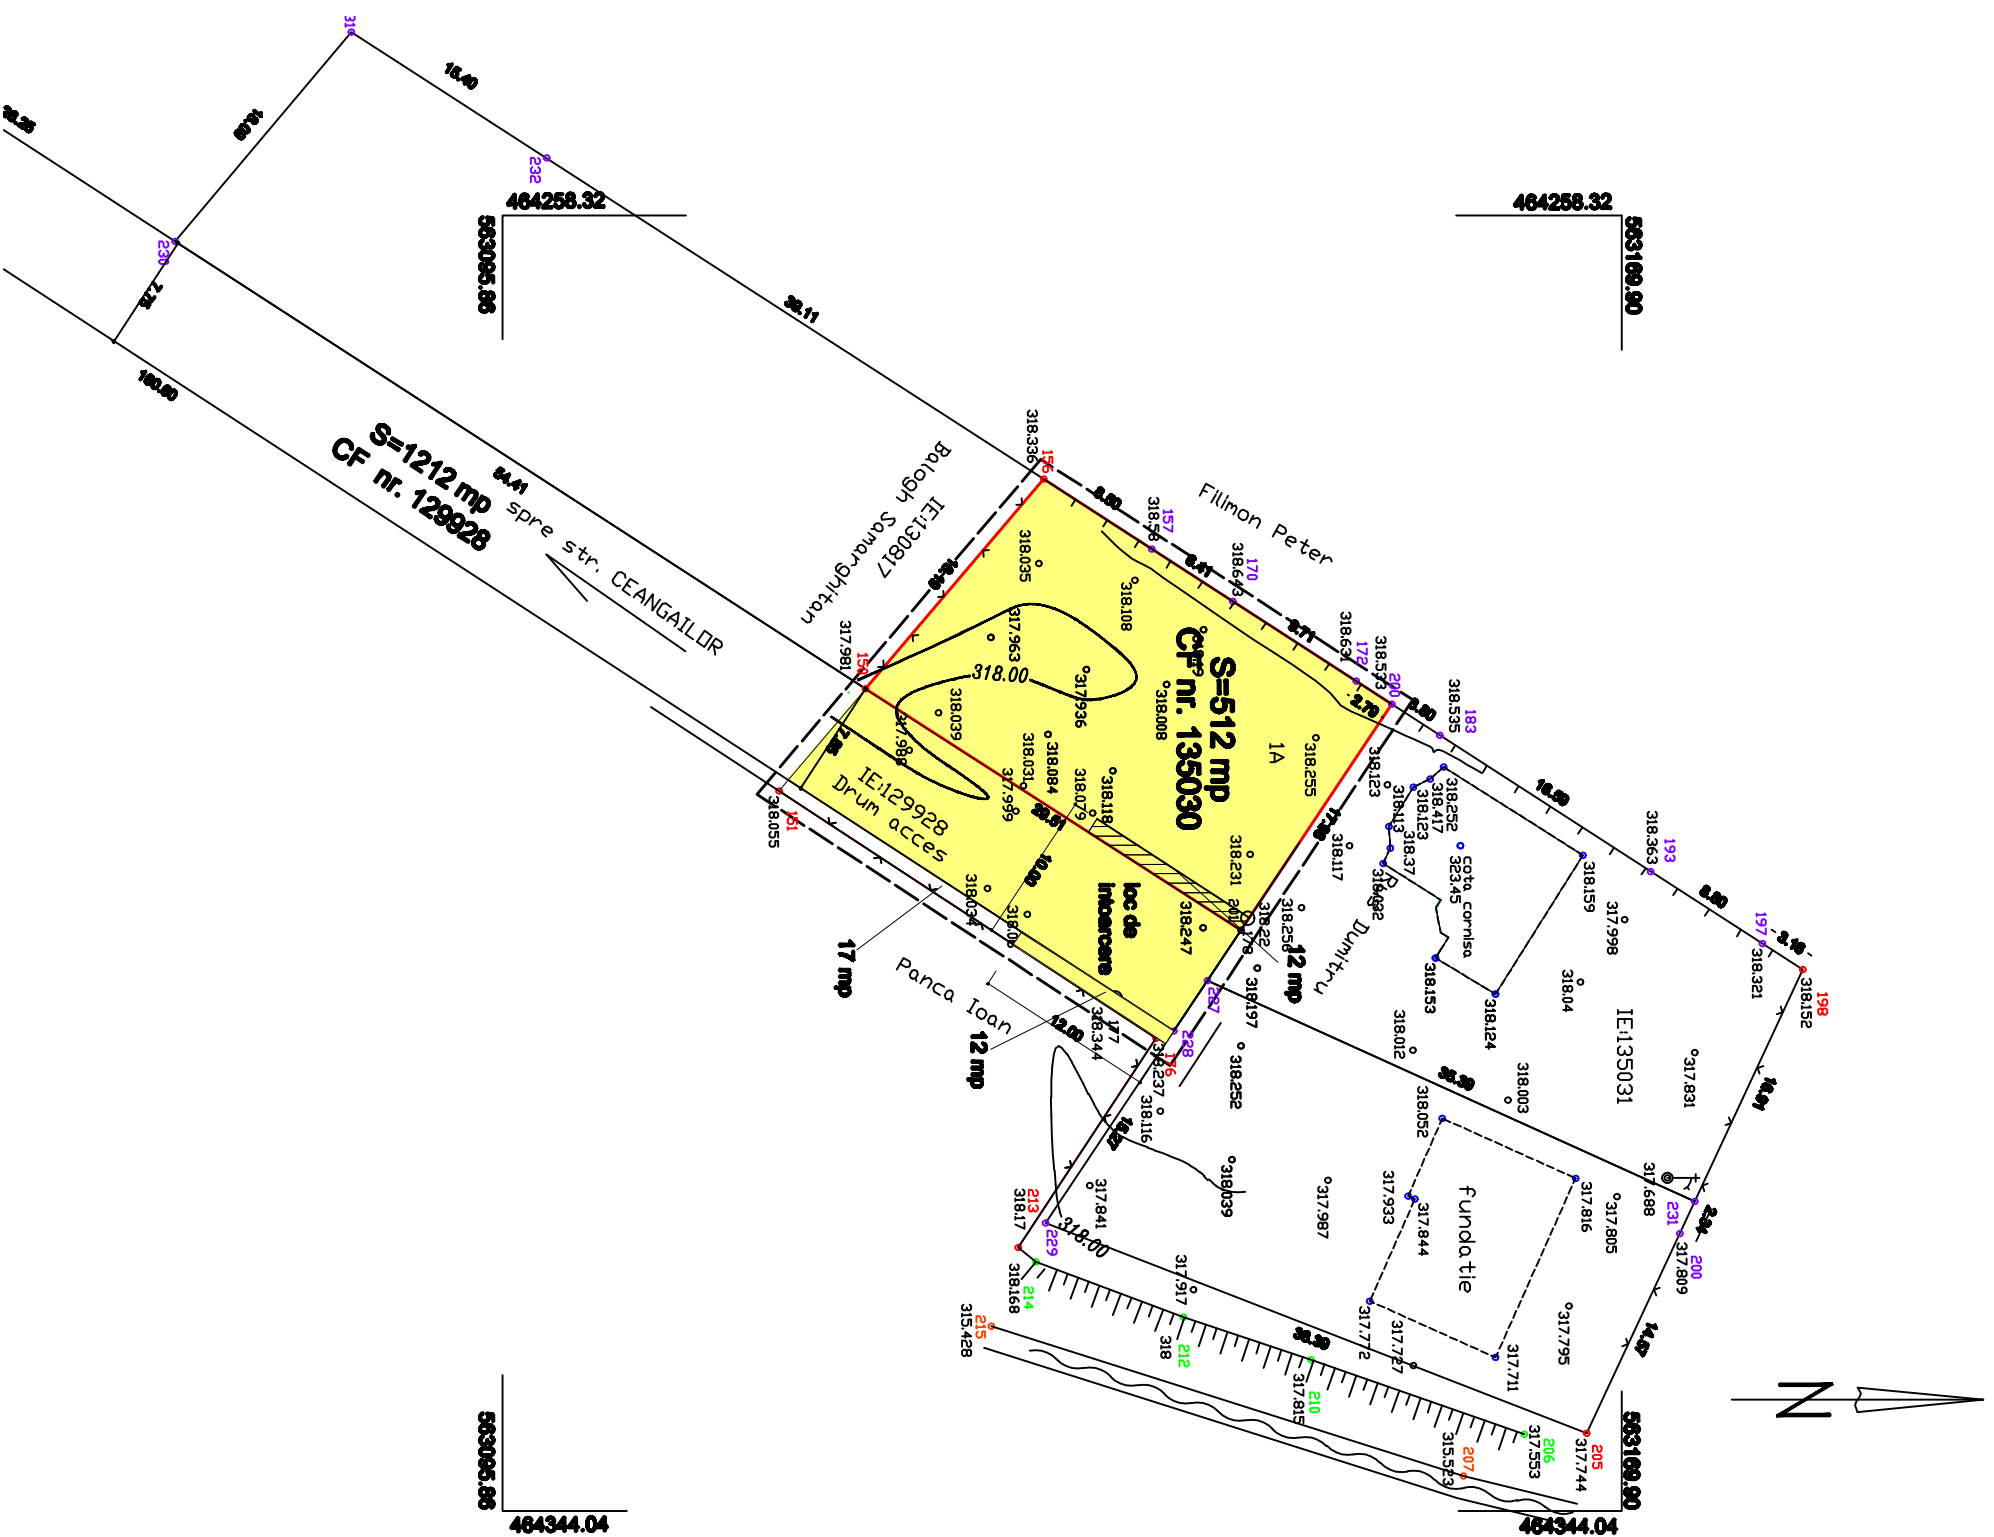

sc VIA MODUL srl C.U.I. 14357551 J26 / 900 / 2001 TG.MURES	PLAN URBANISTIC DE DETALIU STABILIRE REGLEMENTARI CONSTRUIRE CASA DE LOCUIT nr. COMUNICATII SI TOLANERES		PR.NF tr. IV
	Pr. arh. MARIA DRAGOTA TNA nr. 515	BENEFICIAR - RUS DORIN si SUSANA VORICA	
		REGLEMENTARI JURIDICE SC. 1 : 500	