


PUD
PLAN DE SITUATIE EXISTENT

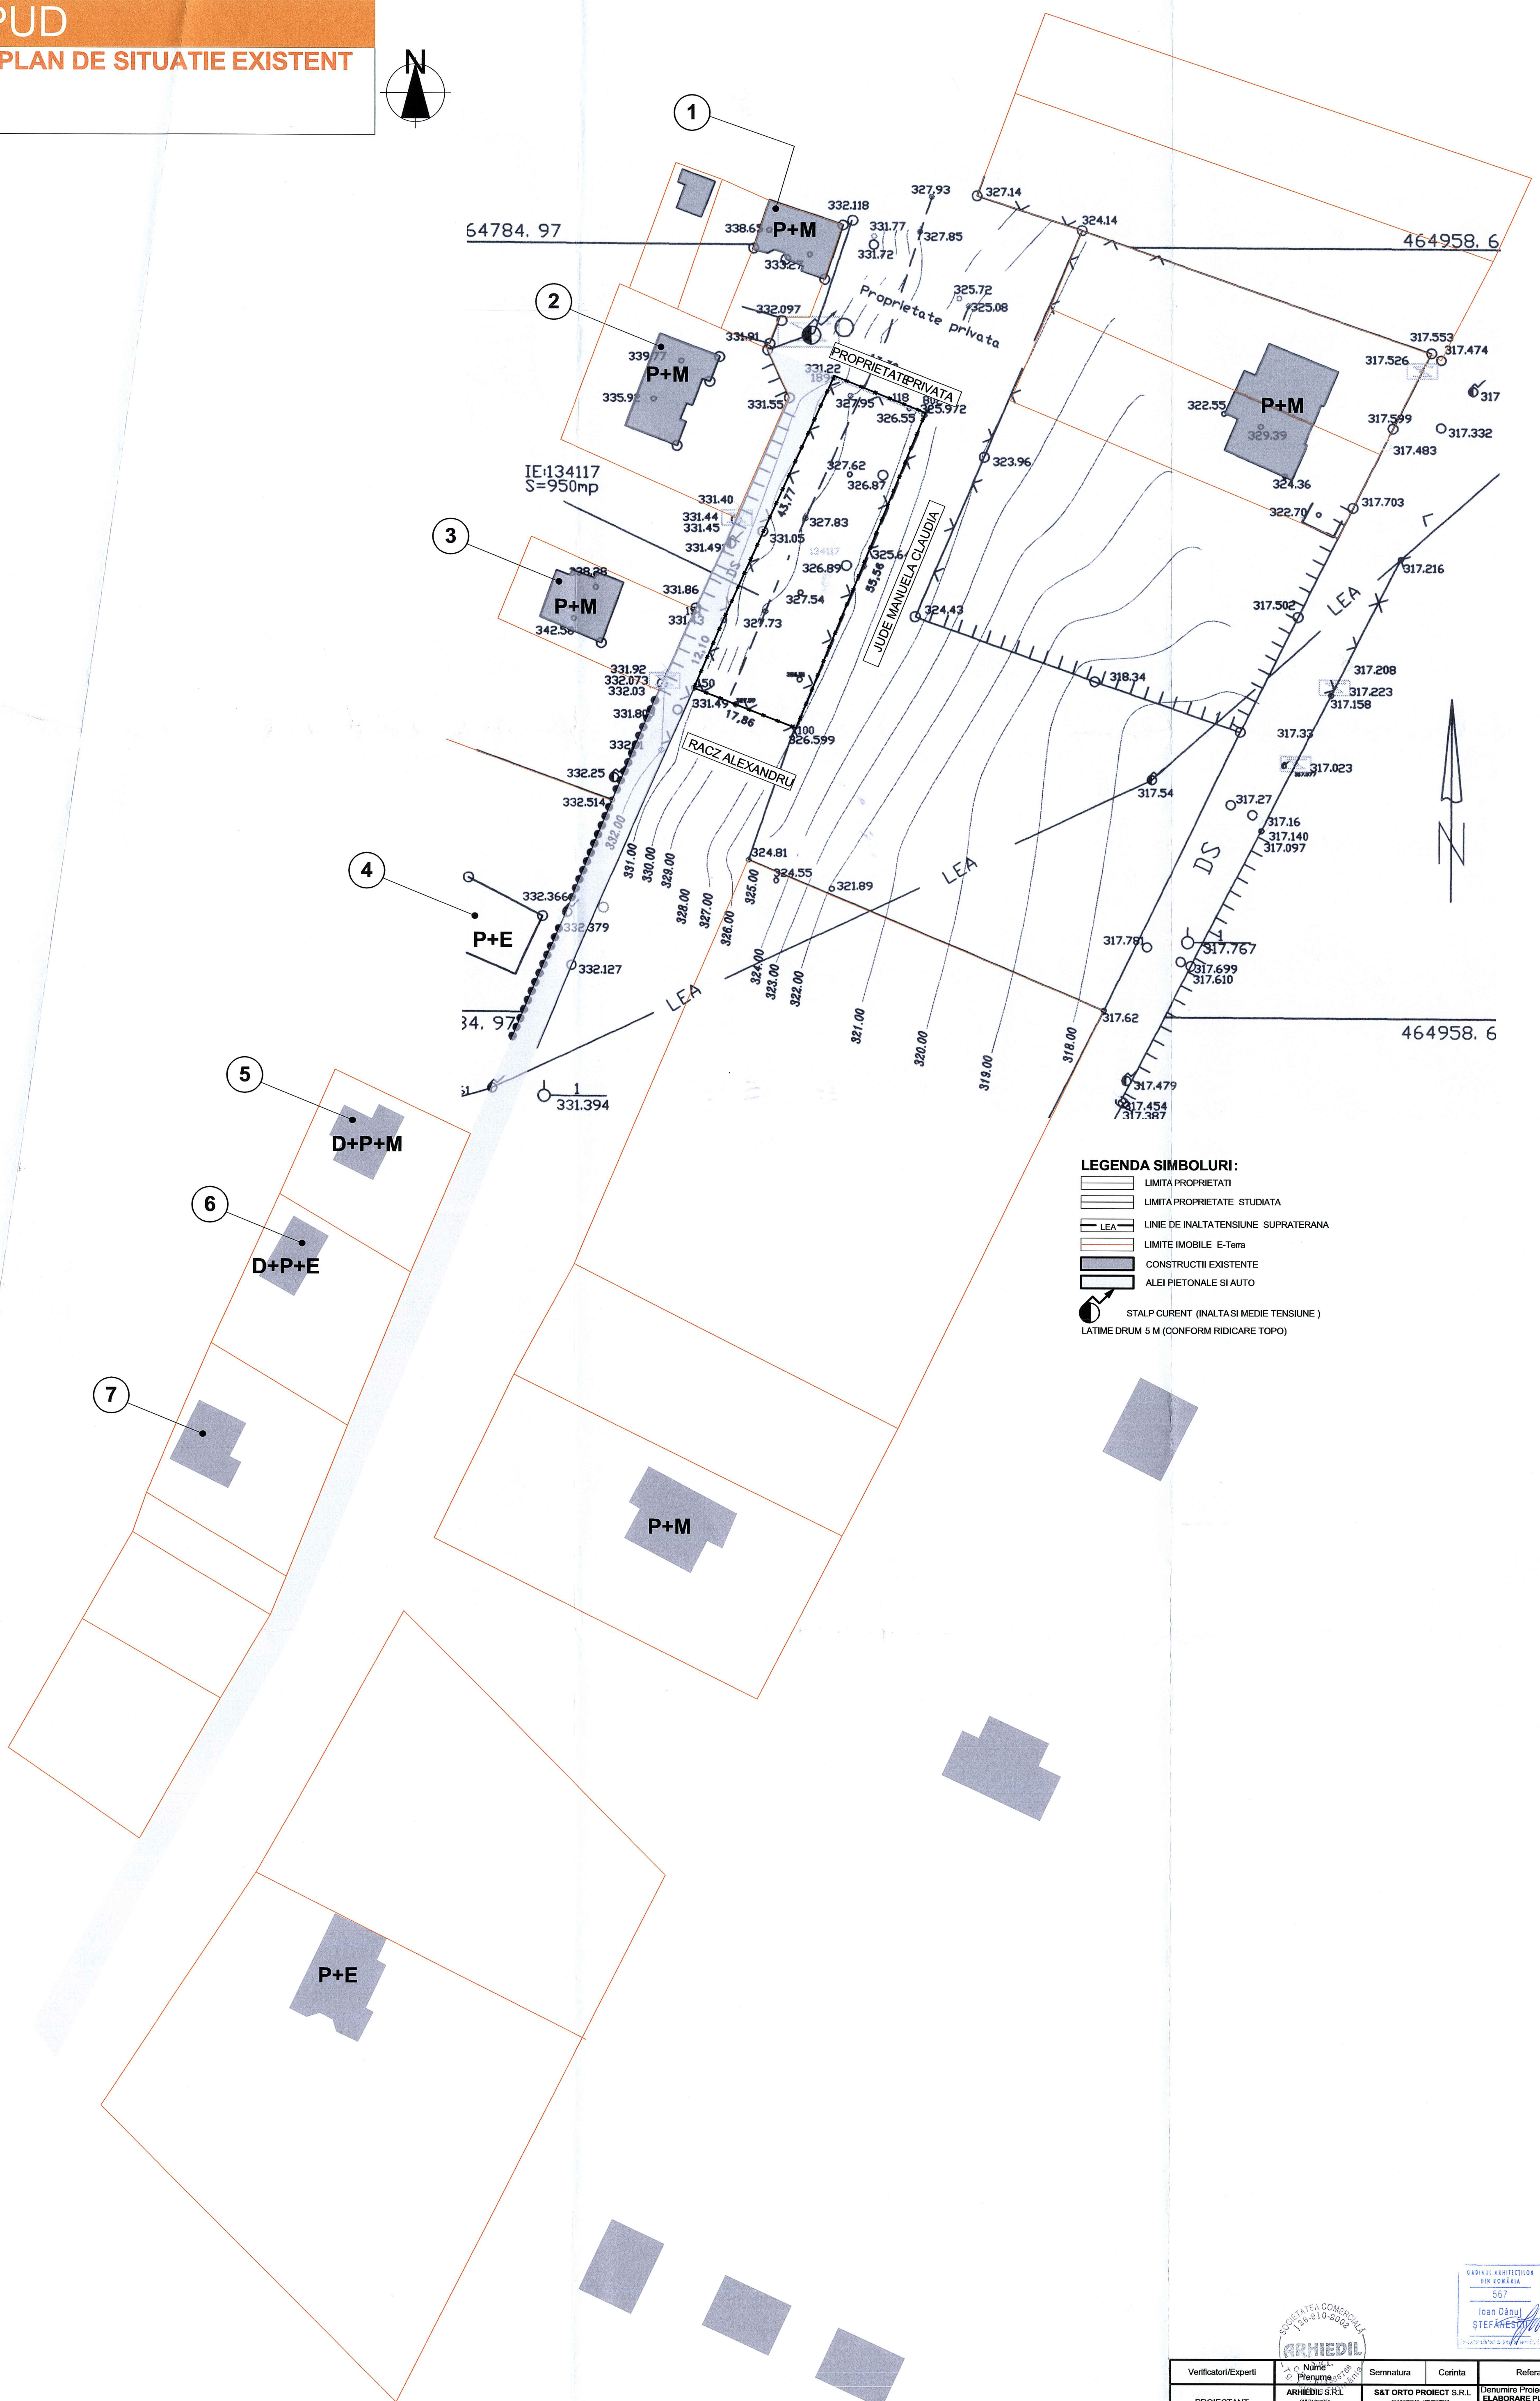

- LEGENDA SIMBOLURI:**
- LIMITA PROPRIETATI
 - LIMITA PROPRIETATE STUDIATA
 - LINIE DE INALT-TENSIUNE SUPRATERANA
 - LIMITE IMOBILE E-Terra
 - CONSTRUCTII EXISTENTE
 - ALEI PIETONALE SI AUTO
 - STALP CURENT (INALTA SI MEDIE TENSIUNE)
 - LATIME DRUM 5 M (CONFORM RIDICARE TOPO)



| | | | | |
|----------------------|-------------------------------|------------------------|------------|---|
| Verificatori/Experti | Nume | Semnatura | Corinta | Referat verificare proiect/Expertiza nr./data |
| PROIECTANT | ARHIEDIL S.R.L. | S&T ORTO PROECT S.R.L. | | Denumire Proiect: ELABORARE PUD - CONSTRUIRE CASA DE LOCUIT, IMPREMIURE SI BRANSAMENTE LA UTILITATI Targu Mures, F.N., C.F.134117, jud. Mures |
| Specificatie | Numele | Semnatura | Scara: | Beneficiar: CRACIUN ADELA LILIANA SI CRACIUN FLORIN |
| Proiectat | arb. urb. Keresztes Géza | | 1:500 | Targu Mures, str. Tisel, nr. 21, jud. Mures |
| Desenat CAD | c. arb. Ioan Danut Stefanescu | | Data: 2018 | Denumire Plansa: PLAN DE SITUATIE EXISTENT |
| | Tanya Brefelean | | | Nr. Plansa: A.01 |