


Adresa imobil:
 jud MURES
 mun. TARGU MURES
 str. Parc Sportiv Municipal, nr.4

PLAN DE SITUATIE
 Scara 1:1.000
 Sistem proiectie: Stereo 1970

Anexa nr.1
 Ex. nr.....

DATE CADASTRALE
 -C.F.129302-Tg.Mures
 -Nr.cad.129302/1
 -Suprafata: 10250mp

— — — — — limita teren aferent constructiilor

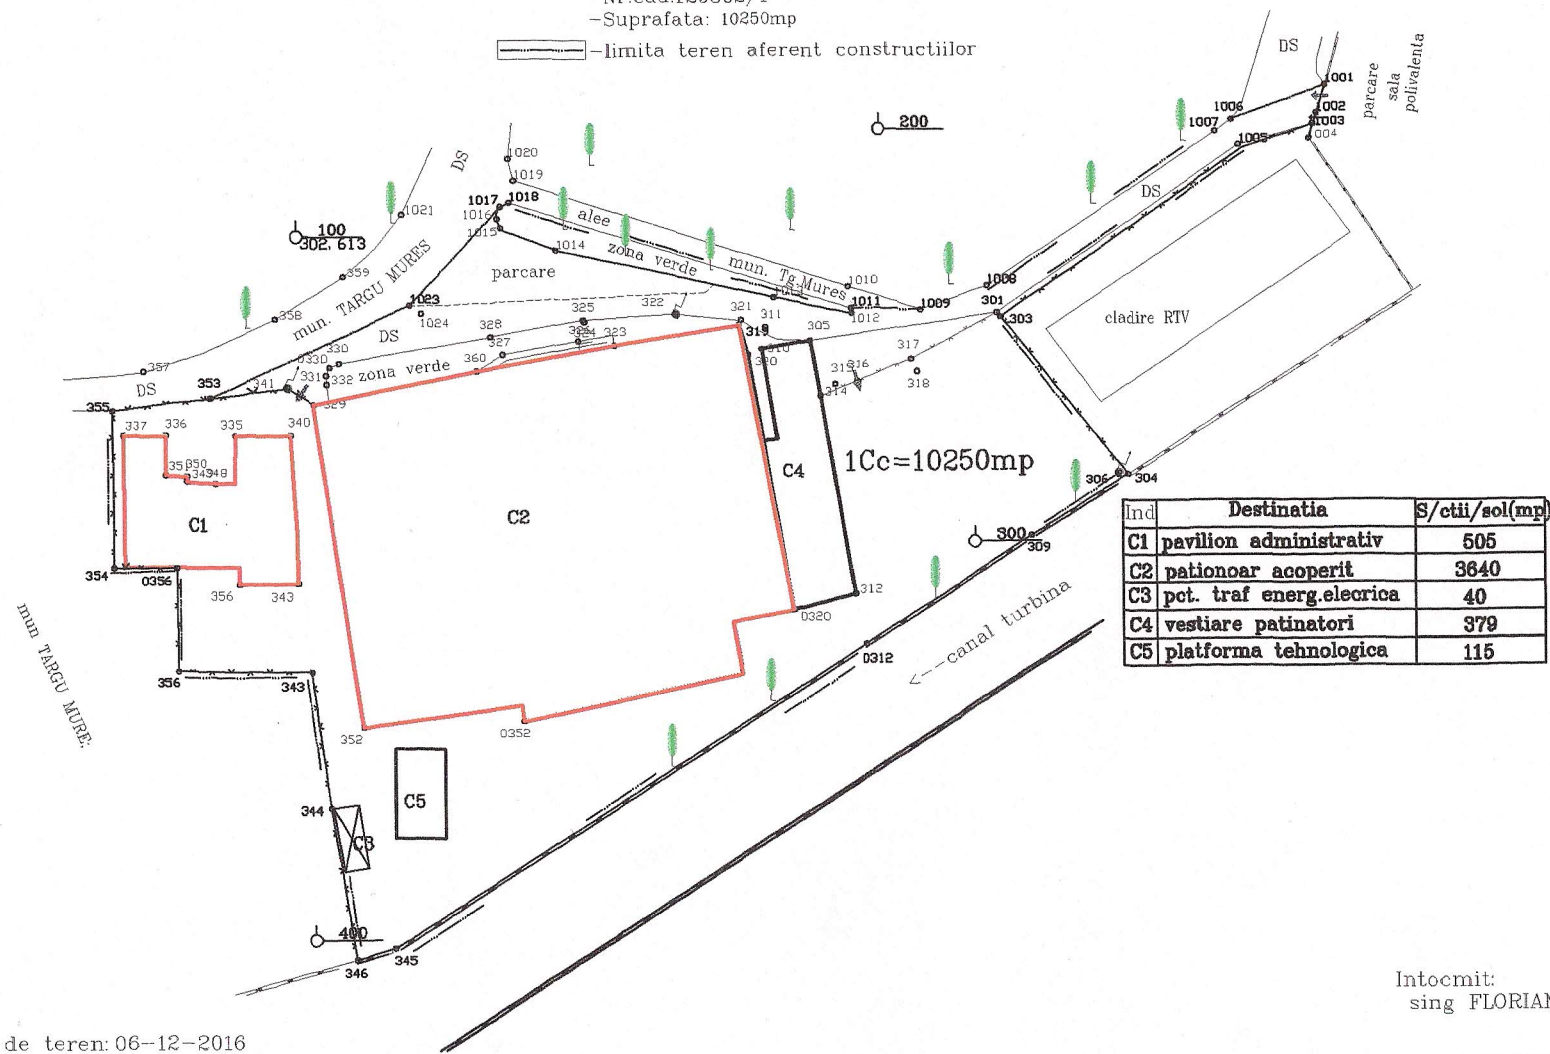

Ind	Destinatia	S/ctii/sol(mp)
C1	pavilion administrativ	505
C2	pationoar acoperit	3640
C3	pct. traf energ.electrica	40
C4	vestiare patinatori	379
C5	platforma tehnologica	115

Intocmit:
 sing FLORIAN MERUTIU