



AMENAJAREA SI UTILIZAREA SPATIULUI PUBLIC -CORIDOARE VERZI

FUNCTIUNI MIXTE CARE SUSTIN FUNCTIONALITATEA AMENAJARII INTEGRATE DE MAL MURES(INCLUSIV LOCUIRE)

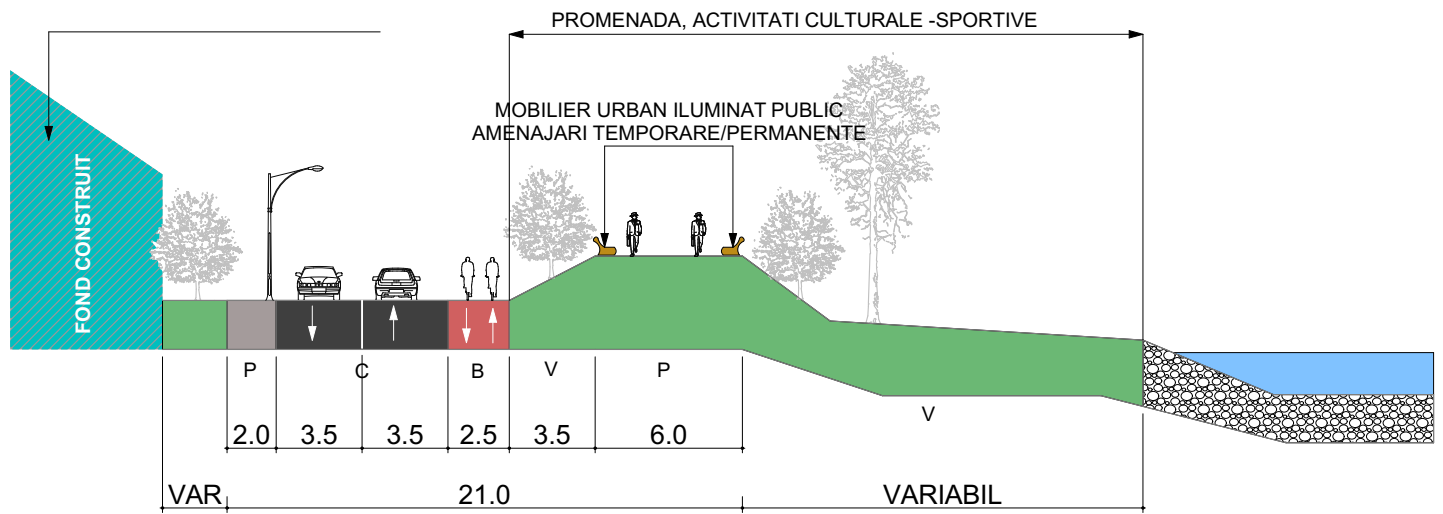

MAL PARAU POCLOS - STRADA TUDOR VLADIMIRESCU - situatia propusa etapa 1

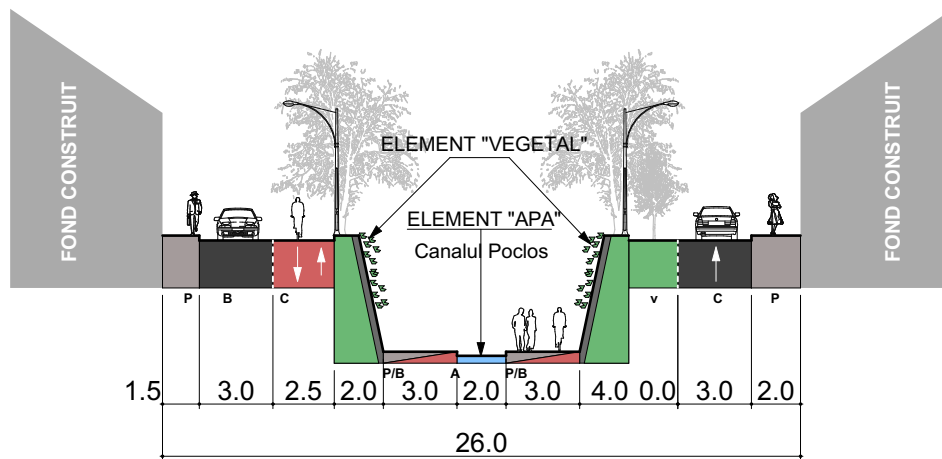

MAL PARAU POCLOS - STRADA TUDOR VLADIMIRESCU - situatia propusa etapa 2

