



# AMENAJAREA SI UTILIZAREA SPATIULUI PUBLIC -ZONA CENTRALA


PROPUNERE AMENAJARE P-ta TRANDAFIRIILOR CA FORUM URBAN PENTRU EVENIMENTE COTIDIENE SAU OCAZIONALE SI SPATIU PRINCIPAL AL REZELEI DE CIRCULATIE PIETONALA A CENTRULUI ISTORIC (CONCURS ARHITECTURA)

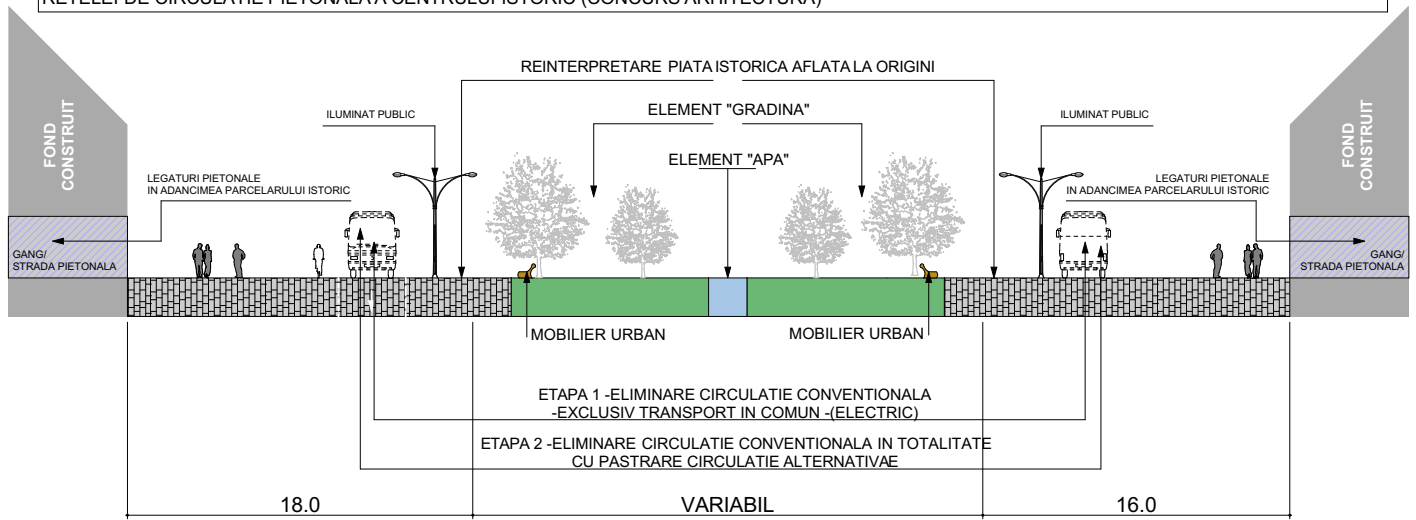


ZONA CENTRALA - STRADA TUDOR VLADIMIRESCU - situatia propusa etapa 1

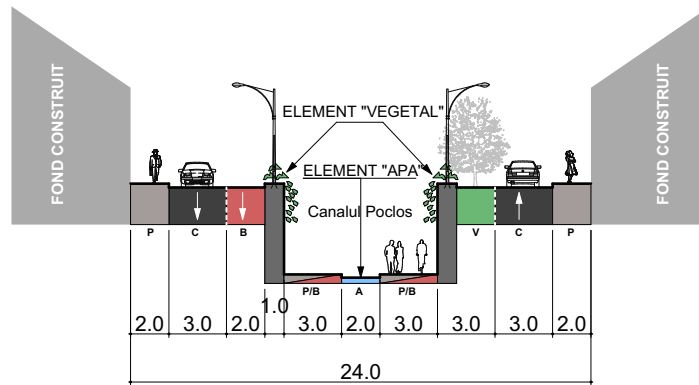

ZONA CENTRALA - STRADA TUDOR VLADIMIRESCU - situatia propusa etapa 2

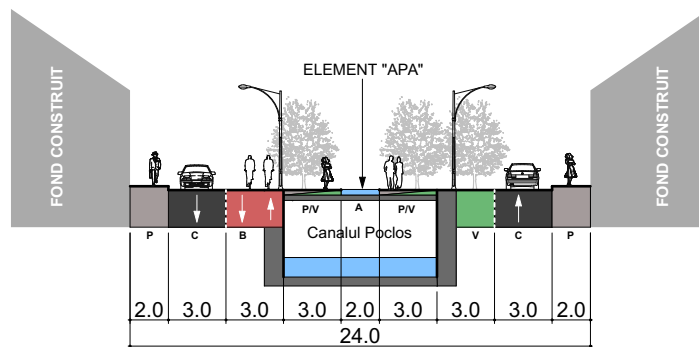

STRADA BOLYAI FARCAS -situatia propusa circulatie exclusiv pietonala /alternativa (CONCURS ARHITECTURA)

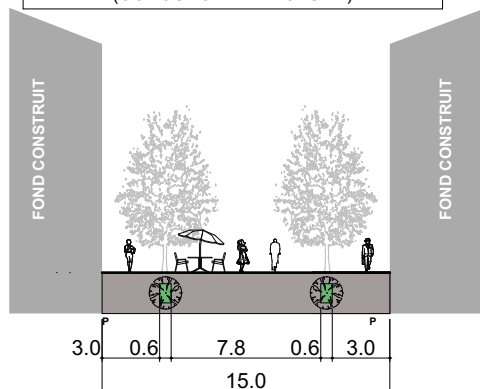

STRADA ENESCU -situatia propusa profil transversal acordare prioritate circulatiei pietonale (CONCURS ARHITECTURA)

