
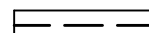



PLAN URBANISTIC ZONAL

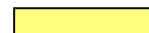


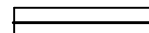
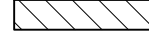
STABILIRE REGLEMENTARI PENTRU CONSTRUIRE
CASA DE LOCUIT si AMENAJARE ACCES
str. REMETEA (IOAN VESCAN) fn TG.MURES

LEGENDA

LIMITE

- Rosu 8  LIMITA INTRAVILAN
-  LIMITA ZONEI STUDIATE
-  LIMITA DE PROPRIETATE

ZONIFICARE FUNCTIONALA

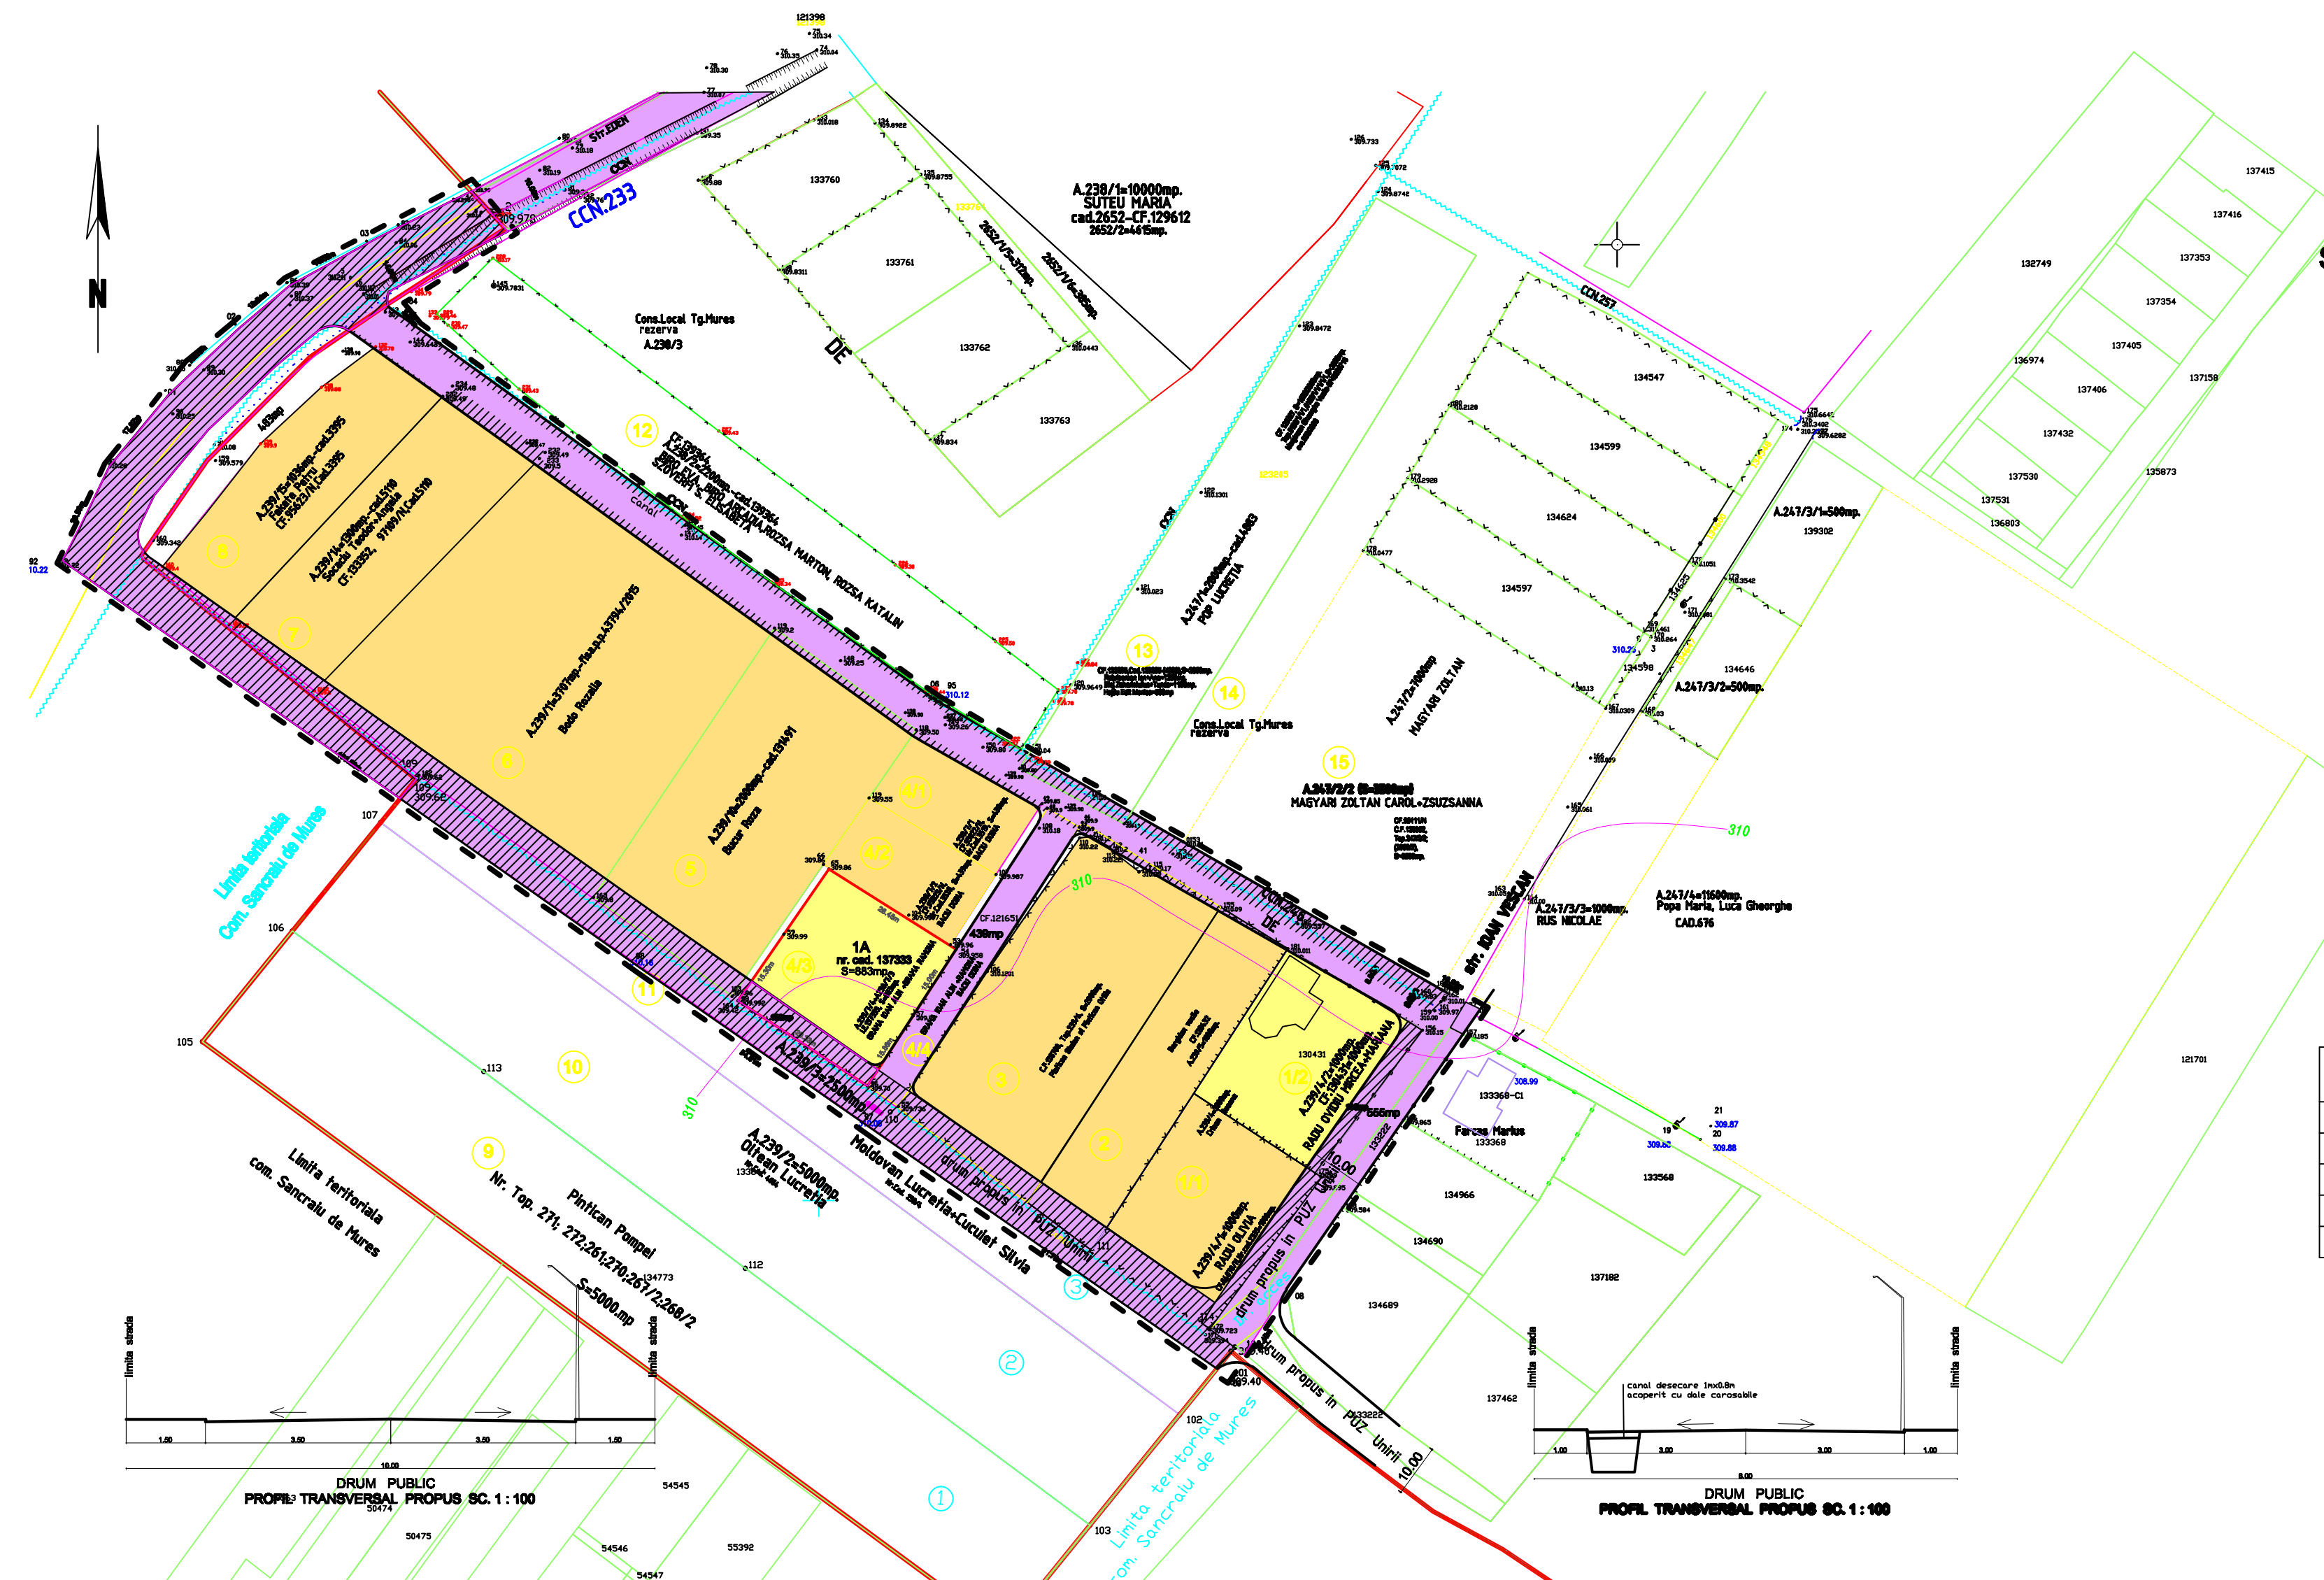
- Galben 3  ZONA DE LOCUIT - REGIM DE INALTIME MIC
- Galben 2  ZONA TEREN AGRICOL INTRAVILAN
- Violet 10  ZONA CAI DE CIRCULATIE
-  STRAZI PROPUSE PE TRASEE NOI
-  ZONA LARGIRE DRUM - INTERDICTIE DE CONSTRUIRE

UTR L2cz POT 35% CUT P, P+1 = 0.6
P+2 = 0.9

BILANT TERITORIAL

NR. CRT.	TERITORIU AFERENT	EXISTENT		PROPUȘ	
		SUPRAFATA (mp)	%	SUPRAFATA (mp)	%
1.	TEREN AGRICOL INTRAVILAN TG.MURES	16197.00	76.71	12576.00	50.56
2.	TEREN AGRICOL INTRAVILAN SANCRAIU DE MURES	1795.00	8.51	216.00	1.02
3.	ZONA DE LOCUIT	1000.00	4.73	1623.00	7.69
4.	ZONA DE CIRCULATII	2123.00	10.06	6700.00	31.73
	ZONA STUDIATA	21115.00	100.00	21115.00	100.00

sc VIA MODUL srl C.U.I. 14357551 J26 / 900 / 2001 TG.MURES	PLAN URBANISTIC ZONAL STABILIRE REGLEMENTARI PENTRU CONSTRUIRE CASA DE LOCUIT si AMENAJARE ACCES str. REMETEA (IOAN VESCAN) fn TG.MURES	PR.NR. 758 tr. IV 2019
	BENEFICIARI - GRAMA IOAN ALIN si RAMONA	
Pr. arh. MARIA DRAGOTA TNA nr. 515	REGLEMENTARI URBANISTICE - ZONIFICARE FUNCTIONALA SC. 1 :1000	FAZA PUZ PL. A/2



DRUM PUBLIC
PROFIL TRANSVERSAL PROPUS SC. 1 : 100

DRUM PUBLIC
PROFIL TRANSVERSAL PROPUS SC. 1 : 100