
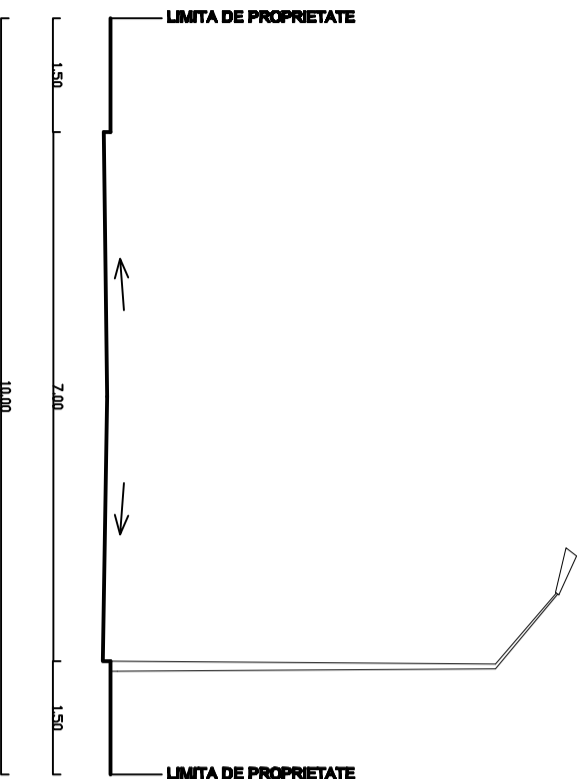


PLAN URBANISTIC ZONAL
STABILIRE REGLEMENTARI URBANISTICE
CONSTRUIRE CLADIRE LOCUINTE COLECTIVE P+2
str. CONSTANTIN HAGI STOIAN în TG.MUREȘ
REGLEMENTARI URBANISTICE - MOBILARE
LEGENDA

- LIMITE**
- LIMITA ZONEI STUDIATE
 - LIMITA DE PROPRIETATE
- ZONIFICARE FUNCTIONALA**
- ZONA DE LOCUIT - REGIM DE INALTIME MIC
 - ZONA CALI DE COMUNICATIE RUTIERA
 - PARCAURI si ALII ACCES
 - ZONE VERZI
 - INTRARE IN INCINTA, CLADIRE EDIFICABIL
 - ALINIAMENT PROPUS
 - ZONA LARGIRE DRUM
- Gabari 3
Valea 10

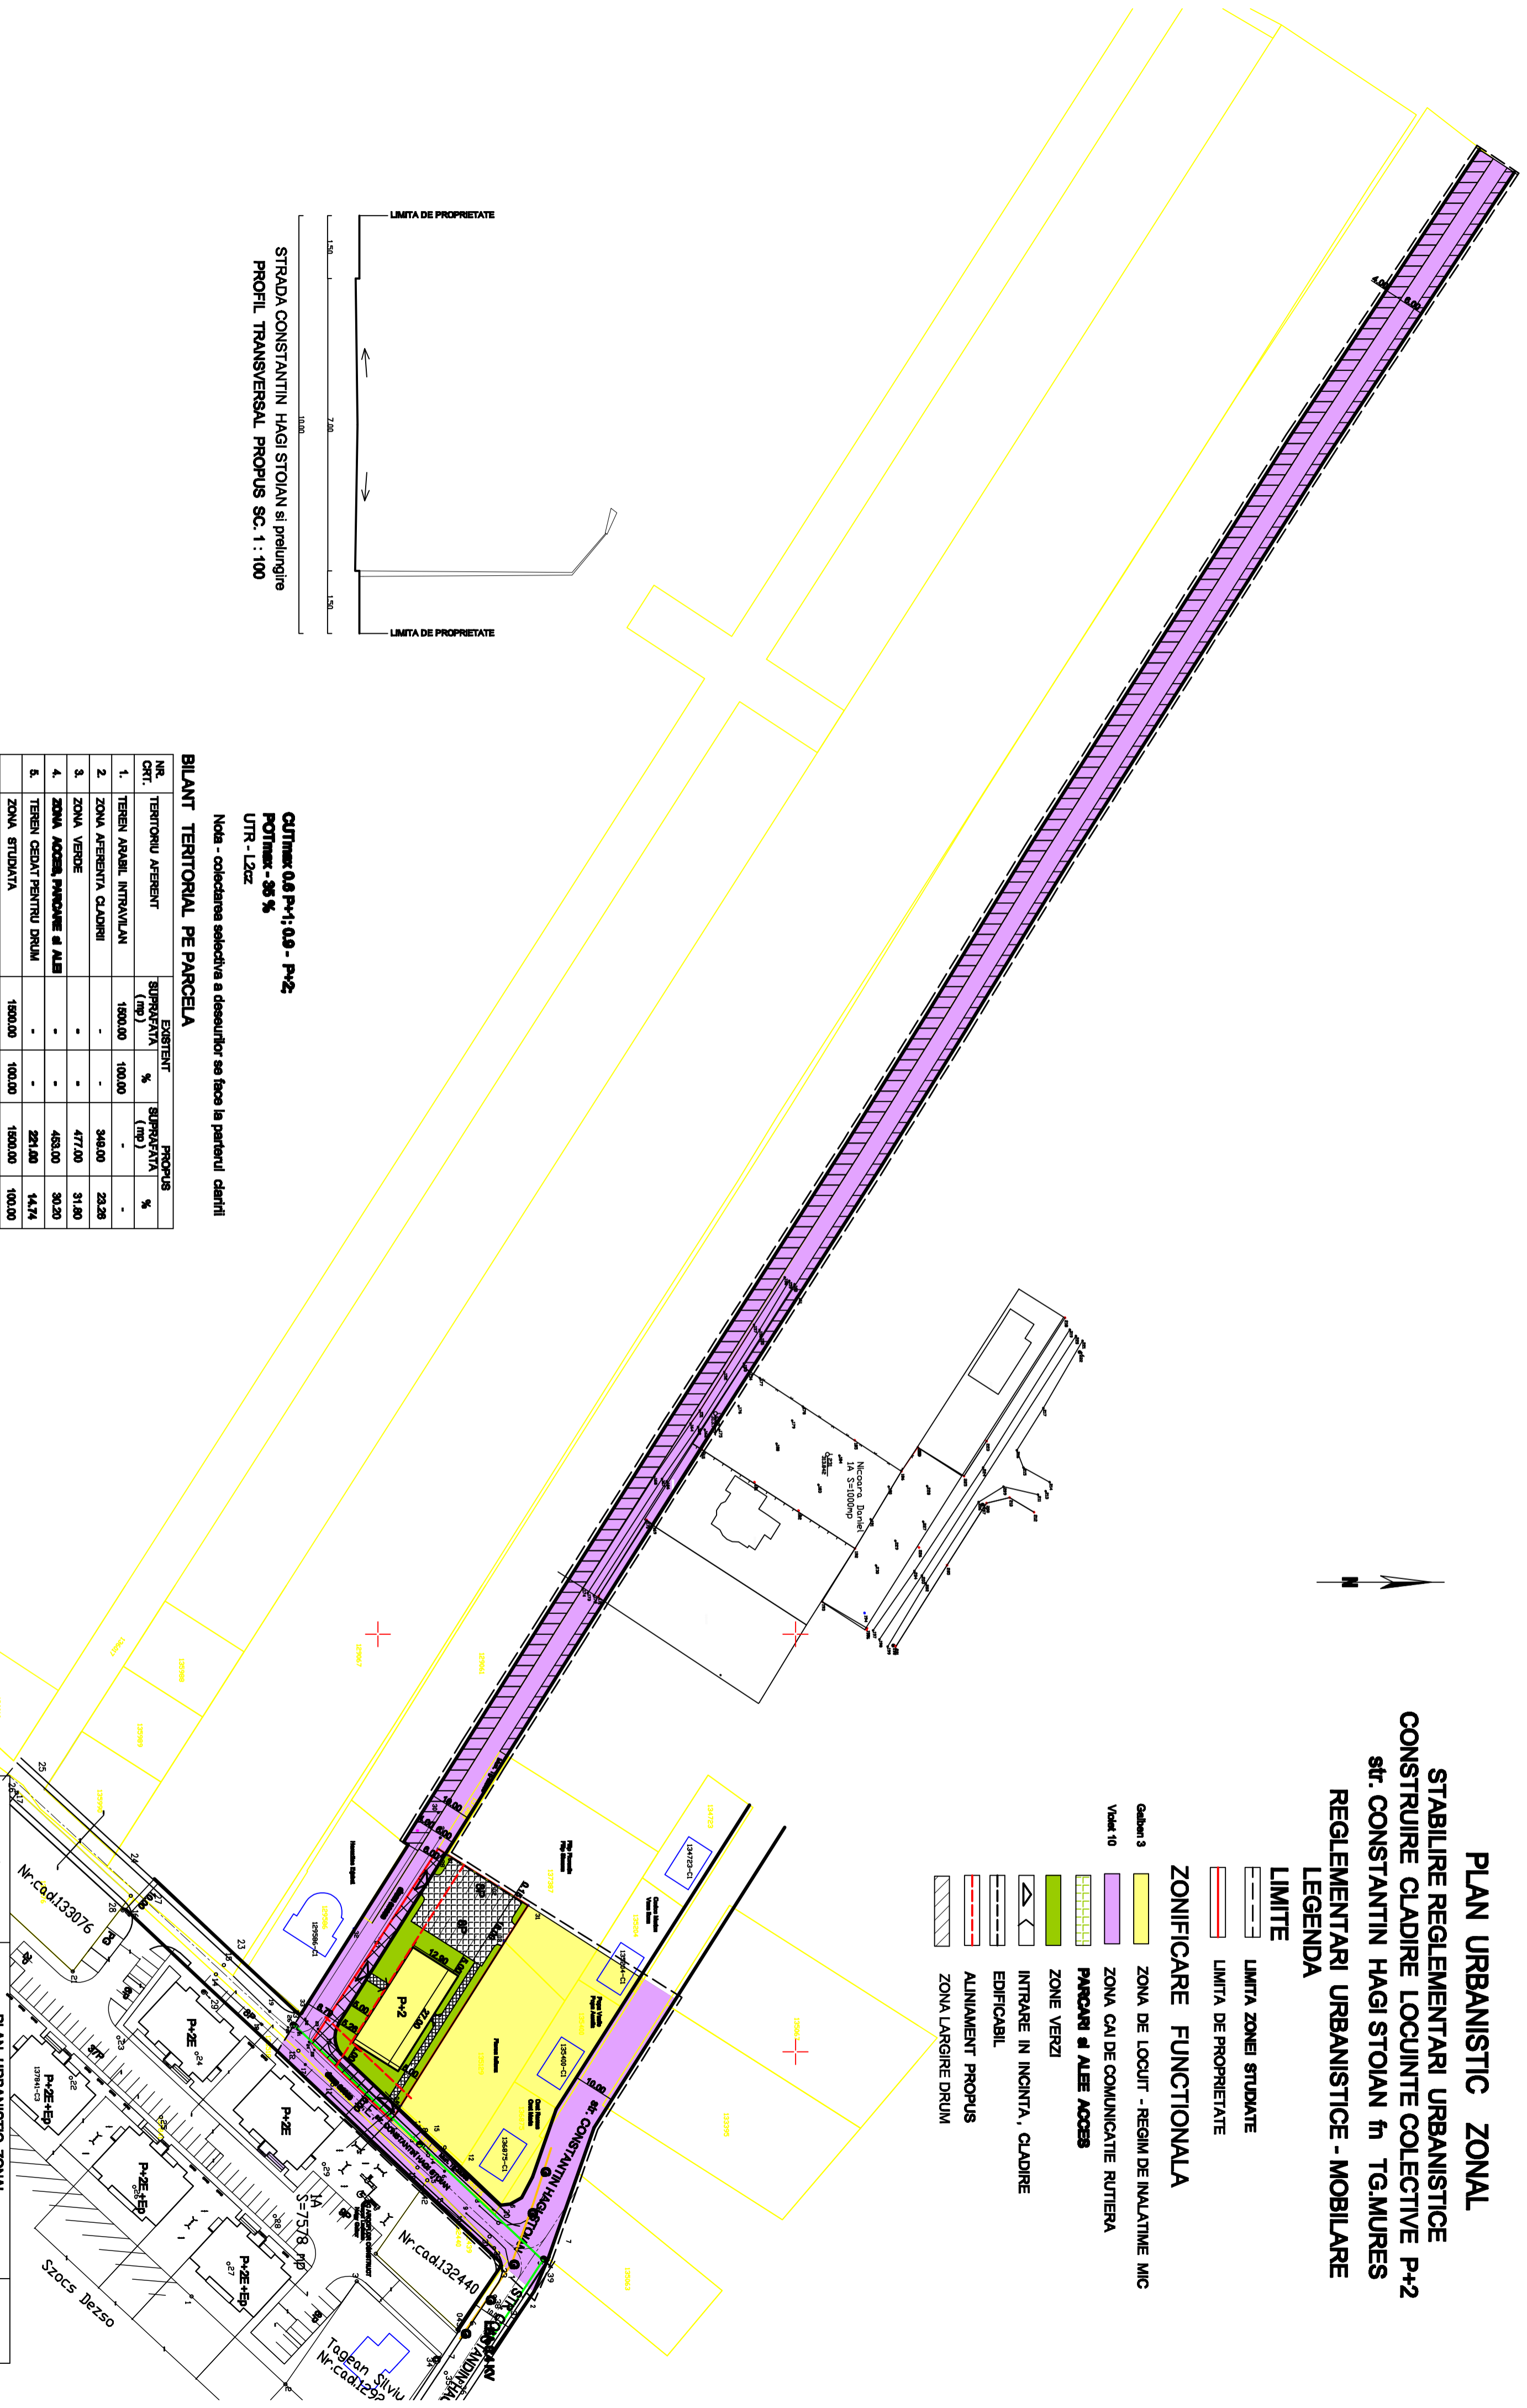


STRADA CONSTANTIN HAGI STOIAN si prelungire
PROFIL TRANSVERSAL PROPUS SC. 1 : 100

CUTIMAR 0.8 P+1; 0.9 - P+2
POTIMAR - 35 %
UTR - 1.25z

Nota - colectarea selectiva a deseurilor sa face la partenerii clientii

BILANT TERRITORIAL PE PARCELA

NR. CRT.	TERRORIUL AFERENT	SUPRAFATA (mp)	EXISTENT %	SUPRAFATA (mp)	PROPUIS %
1.	TEREN APABIL INTRAVILAN	1500.00	100.00	-	-
2.	ZONA AFERENTA CLADIRII	-	-	348.00	23.28
3.	ZONA VERDE	-	-	477.00	31.80
4.	ZONA ACCES, PARCURI si ALII	-	-	483.00	30.20
5.	TEREN CEDAT PERITRU DRUM	-	-	221.00	14.74
	ZONA STUDIATA	1500.00	100.00	1500.00	100.00

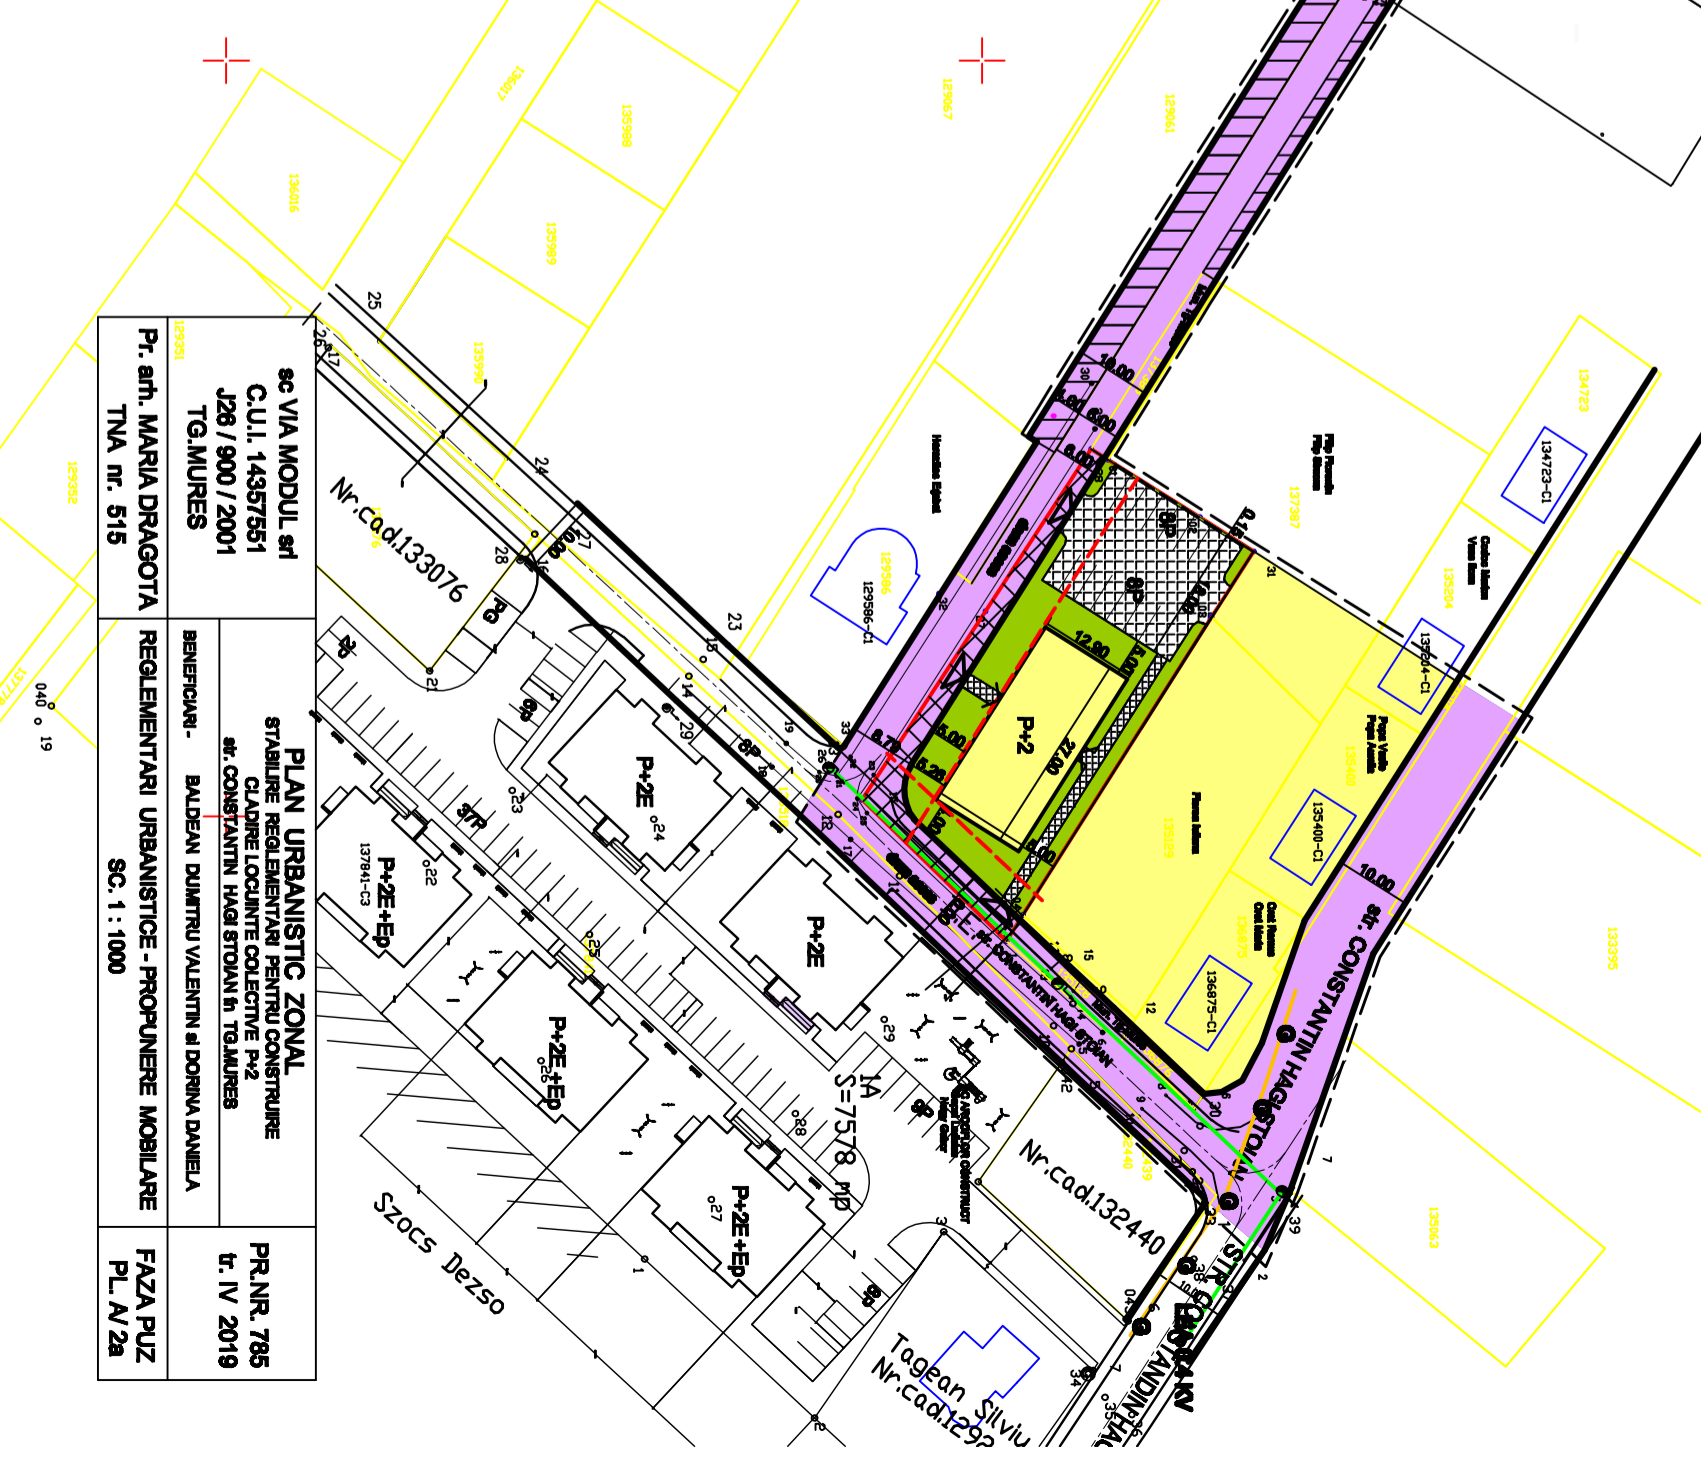

sc VIA MODUL nr
C.U.I. 14357551
J28 / 900 / 2001
TG.MUREȘ

PLAN URBANISTIC ZONAL
STABILIRE REGLEMENTARI PENTRU CONSTRUIRE
CLADIRE LOCUINTE COLECTIVE P+2
str. CONSTANTIN HAGI STOIAN în TG.MUREȘ

PR.NR. 785
tr. IV 2019

REGLEMENTARI URBANISTICE - PROPUINERE MOBILARE
SC. 1 : 1000

FAZA PUZ
PL.N/28