

PLAN DE SITUATIE GENERAL

SCARA 1:1000



7



1



2



3




4



5



6

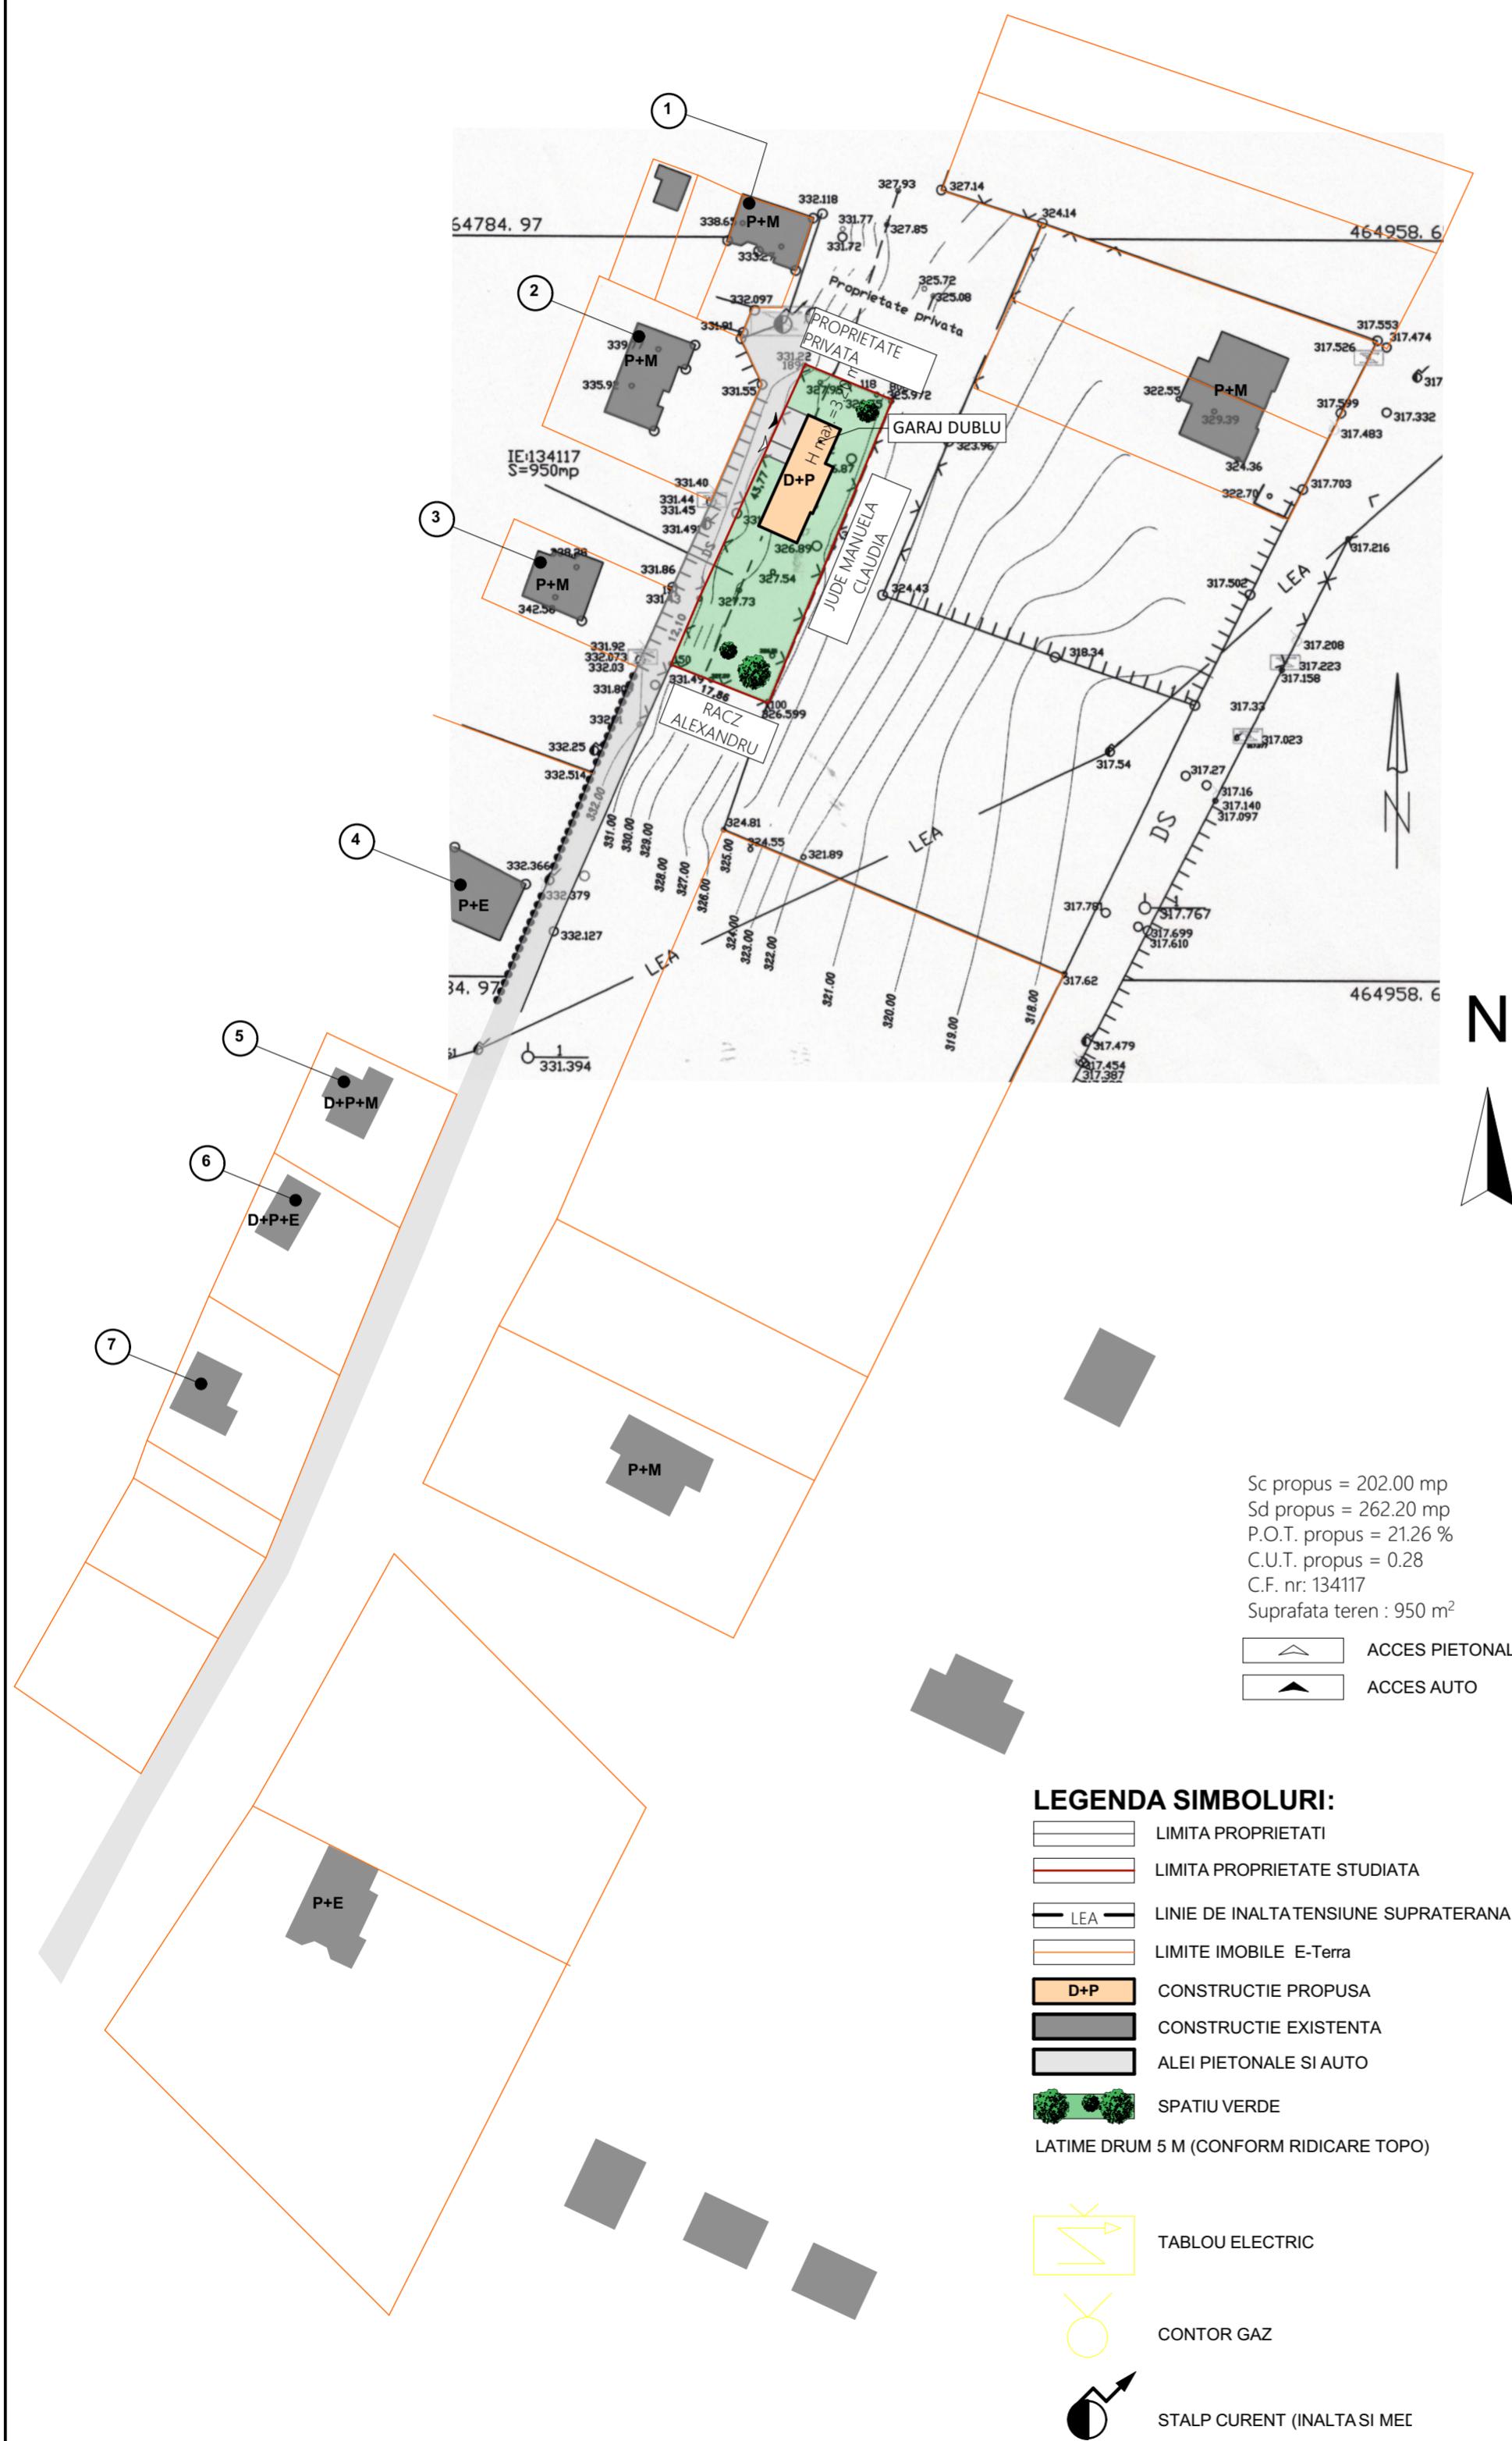

Verificatori/Experti	Nume Prenume	Semnatura	Cerinta	Referat verificare proiect/Expertiza nr./data	
PROIECTANT	ARHIEDIL S.R.L. CUI R14868756 2069102002 Targu - Mures	S&T ORTO PROIECT S.R.L. CUI 37430147 J206582077 Str. Penelindei nr. 2 Sargheciu de Mures 547530, jud. Mures		Denumire Proiect: ELABORARE PUD - CONSTRUIRE CASA DE LOCUIT, IMPREJMIRE SI BRANSAMENTE LA UTILITATI Targu Mures, F.N., C.F.134117, jud. Mures	Proiect nr. 29/2018
Specificatie	Numele	Semnatura	Scara: 1:1000	Beneficiar: CRACIUN ADELA LILIANA si CRACIUN FLORIN Targu Mures, str. Tisei, nr. 21, jud. Mures	Faza/revizie P.U.D
Proiectat	arh. urb. Keresztes Géza		Data:	Denumire Plansa:	Nr. Plansa
Desenat CAD	Tanya Brefelean		2018	PLAN DE SITUATIE GENERAL	01