



Steren = 9.736 mp


CF 124717 Targu Mures/ S = 4.321 mp
Proprietar: S.C. PROELCONS S.R.L.

CF 141486 Targu Mures/ S = 646 mp
Proprietar: Nicusan Iacob si Nicusan Mariana Maria

CF 141404 Targu Mures/ S = 1.648 mp
Proprietar: Nicusan Iacob si Nicusan Mariana Maria

CF 141424 Targu Mures/ S = 1.981 mp
Proprietar: Nicusan Iacob si Nicusan Mariana Maria

CF 141485 Targu Mures/ S = 1.140 mp
Proprietar: Nicusan Iacob si Nicusan Mariana Maria

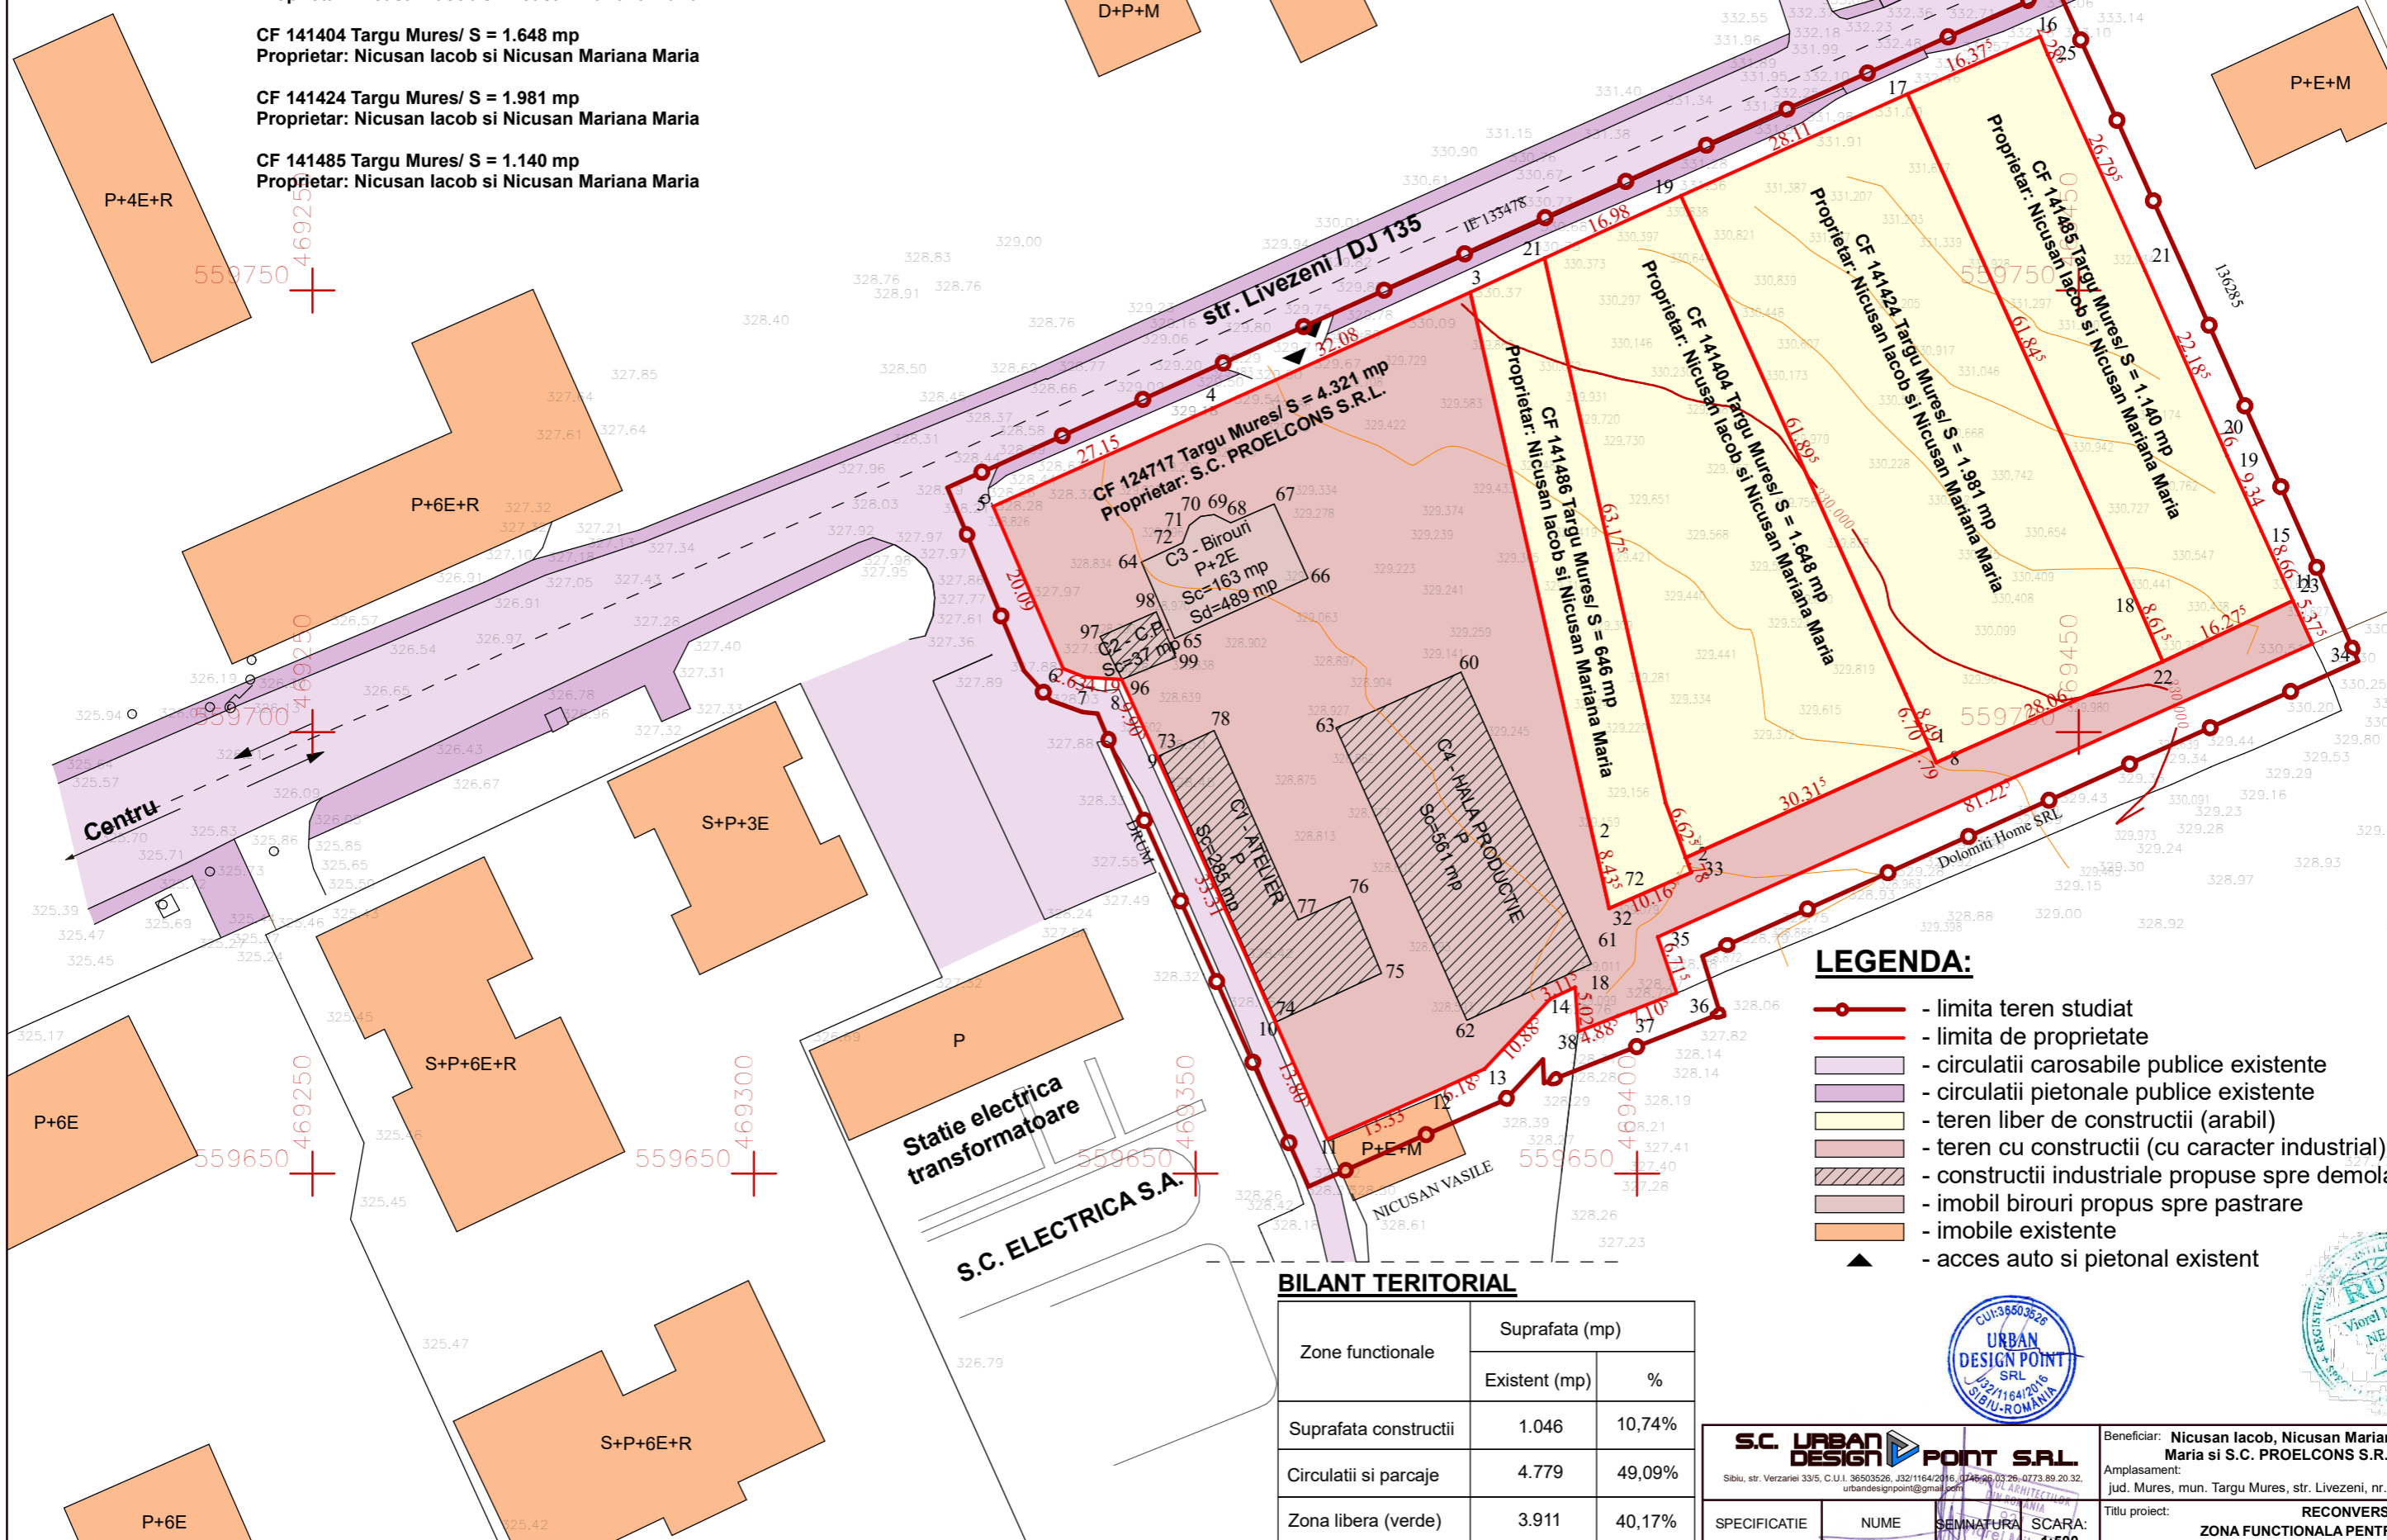

LEGENDA:

- limita teren studiat
- limita de proprietate
- circulatii carosabile publice existente
- circulatii pietonale publice existente
- teren liber de constructii (arabil)
- teren cu constructii (cu caracter industrial)
- constructii industriale propuse spre demolare
- imobil birouri propus spre pastrare
- imobile existente
- acces auto si pietonal existent

BILANT TERITORIAL

Zone functionale	Suprafata (mp)	
	Existent (mp)	%
Suprafata constructii	1.046	10,74%
Circulatii si parcaje	4.779	49,09%
Zona libera (verde)	3.911	40,17%
Total zona studiata	9.736	100,00%



PLAN DE SITUATIE. SCARA 1:500

S.C. URBAN DESIGN POINT SRL Sibiu, str. Verzelei 33/5, C.U.I. 36503556, J321164/2016, S245660326, 073.89.20.32, urbandesignpoint@gmail.com		Beneficiar: Nicusan Iacob, Nicusan Mariana Maria si S.C. PROELCONS S.R.L.	Proiect nr. 1/2019
SPECIFICATIE	NUME	SEMNATURA	SCARA: 1:500
SEF PROIECT	Arh. Viorel Neamt		
PROIECTAT	Arh. Viorel Neamt	DATA: 09.2019	
DESENAT	Ing. Iancu Remus		
Titlu proiect: RECONVERSIE ZONA FUNCTIONALA PENTRU CONSTRUIRE LOCUINTE COLECTIVE		Titlu planşa: PLAN DE SITUATIE	Faza: P.U.Z.
			Planşa nr. A01