


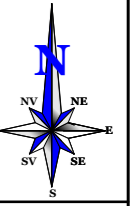









# REGLEMENTARI ECHIPARE EDILITARA




## LEGENDA

- 1 LIMITE**
-  LIMITA ZONEI STUDIATE
  -  LIMITA PROPRIETATE STUDIATA

- 2 ECHIPARE EDILITARA**
- | EXISTENT  | PROPOS  |                            |
|---|---|----------------------------|
|  AR      |  AR  | -RETELE ALIMENTARE CU APA  |
|  CM      |  CM  | -RETELE CANALIZARE UNITARA |
|  LEA/LES |  LES | -RETELE ELECTRICE          |
|  G       |  G   | -RETELE GAZE NATURALE      |



**ZONA DE SIGURANTA SI PROTRCTIE  
LEA CONF AVIZ AMPLASAMENT NR  
70301821719/21.02.2019**

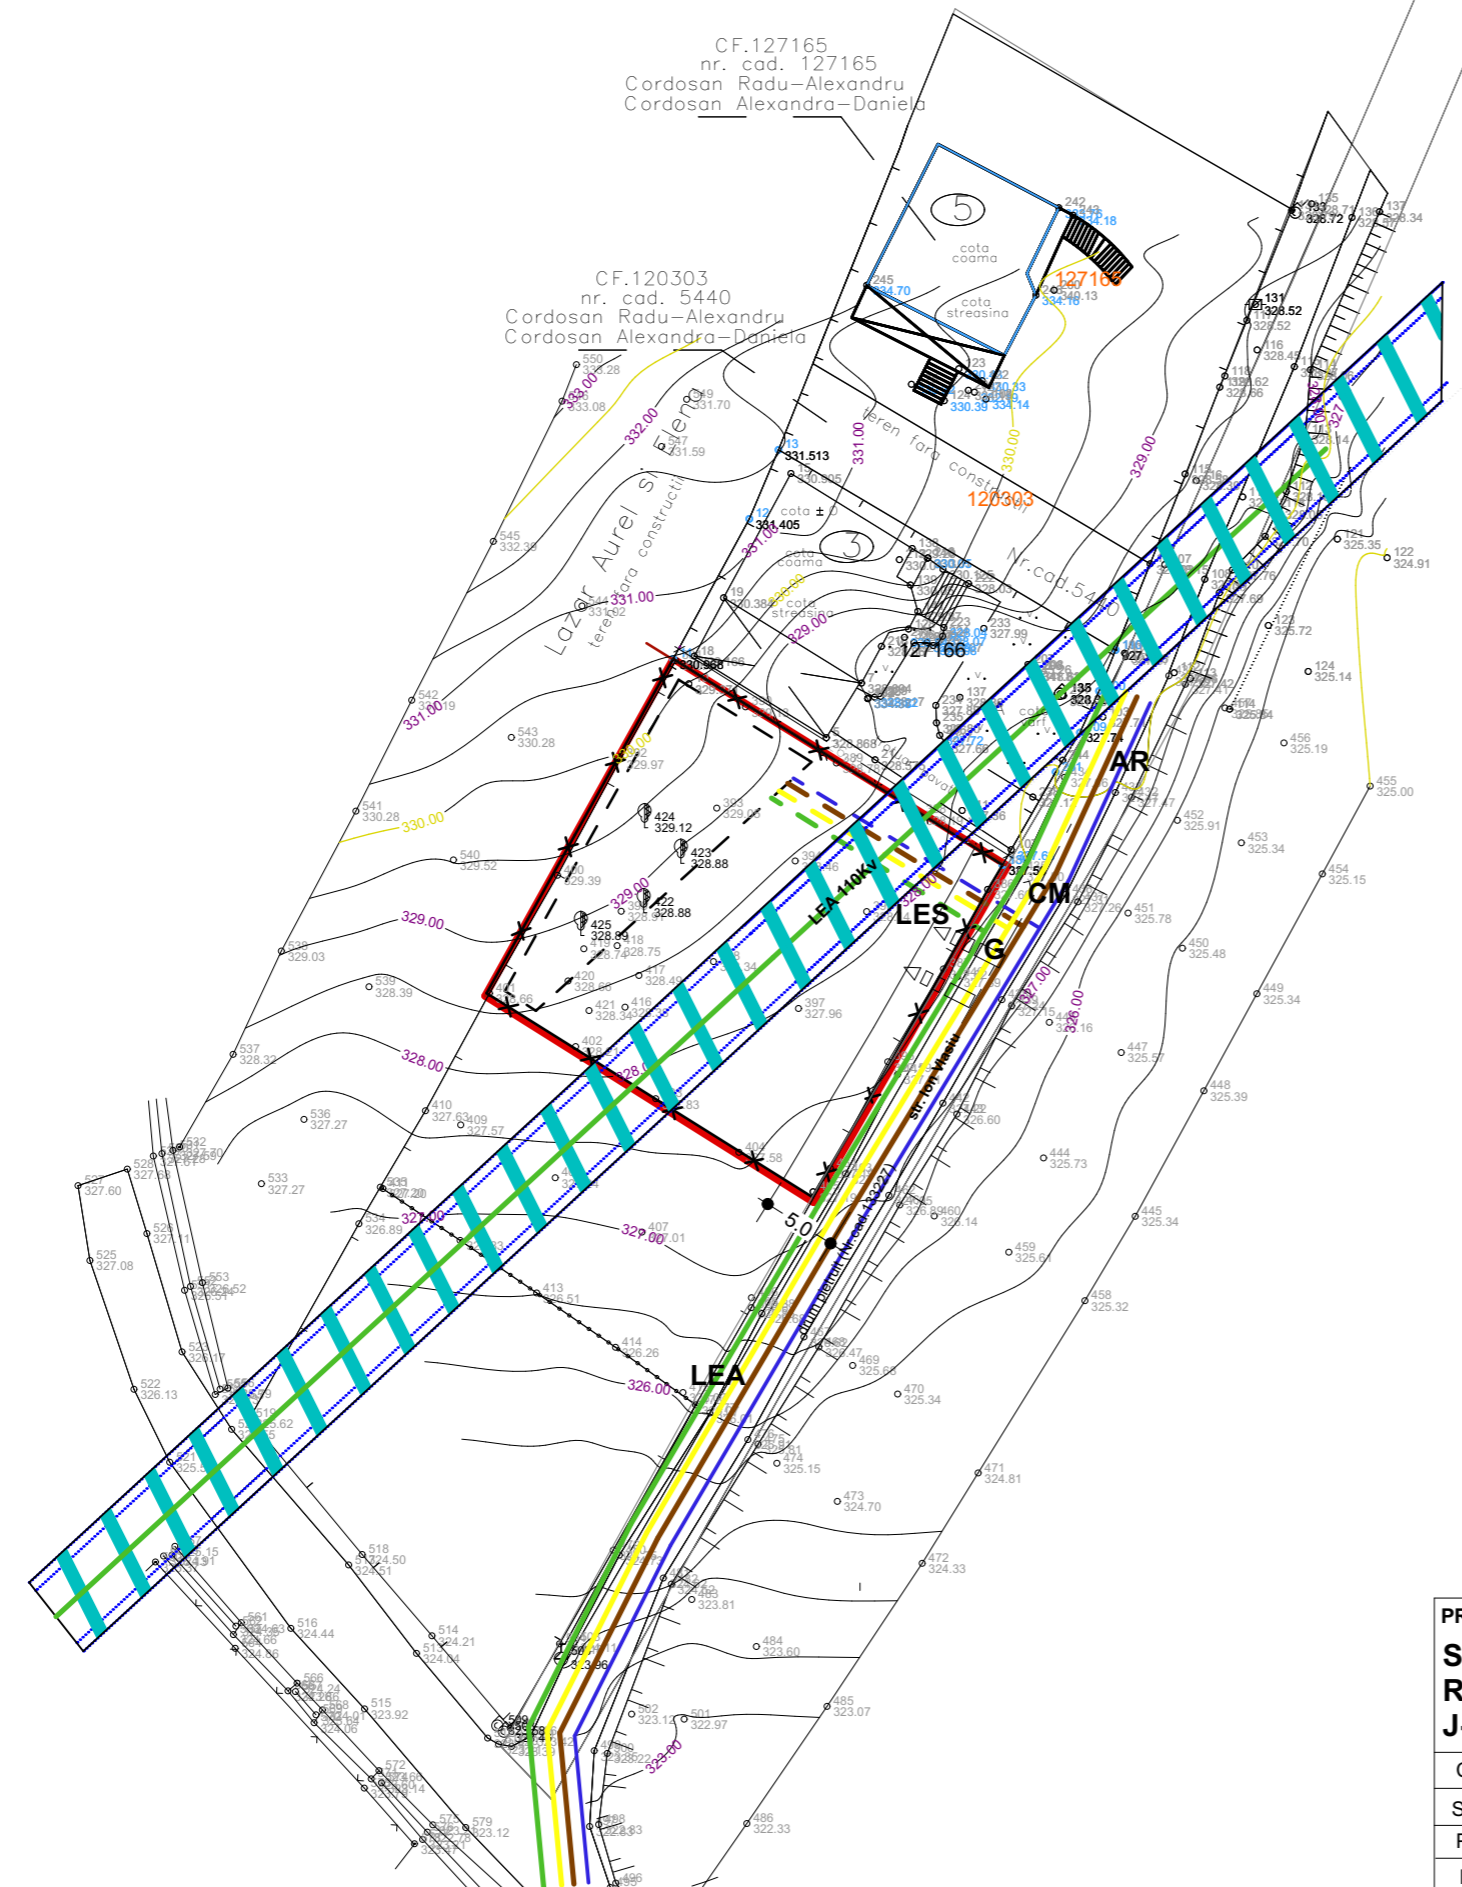

**PROIECTANT:**  
S.C. TEKURA S.R.L.  
RO 6564459  
J-26-1285-1994

**BENEFICIAR:**  
RAD AUREL

DENUMIREA PR. ÎNTOCMIRE PUZ-STABILIRE REGLEMENTĂRI  
PENTRU CONSTRUIRE CASĂ DE LOCUIT, ORGANIZARE  
CIRCULAȚII, ASIGURARE UTILITĂȚI

Mărului 28A (Ion Vlasiu), Mun. Tirgu Mureș, jud. Mures

Calitatea	Nume	Semnatura	Scara
Sef proiect	arh. urb. Adriana Raus		1:500
Proiectat	arh. urb. Adriana Raus		Data
Desenat	stud. arh. Tanya Brefelean		2019

Faza: PUZ

**REGLEMENTARI ECHIPARE  
EDILITARA**

Planșa  
2  
Pr. nr.  
10/2017