



POSSIBILITATI DE MOBILARE URBANISTICE

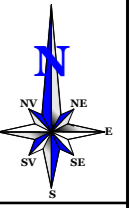

LEGENDA

-  LIMITA ZONEI STUDIATE
-  LIMITA PROPRIETATE STUDIATA
-  ALINIAMENT EXISTENT
-  ALINIAMENT PROPUȘ
-  RETRAGERI FATADE ALINIAMENT PROPUȘ
-  LOCUINTA INDIVIDUALA
-  ACCESE PROPUȘE PIETONAL/AUTO PE LOTURI PERSONALE
-  CAROSABIL
-  SEMICAROSABIL
-  PIETONAL
-  PARCAJE
-  INTERDICTIE TEMPORARA DE CONSTRUIRE PANALA CONFARMARE AMPRIZA TRAMA STRADALA (Str Gergely Mihaly)
-  SPATII VERZII/SAPTII VERZI AMENAJATE
-  ZONA DE SIGURANTA SI PROTRCTIE LEA CONF AVIZ AMPLASAMENT NR 70301821719/21.02.2019

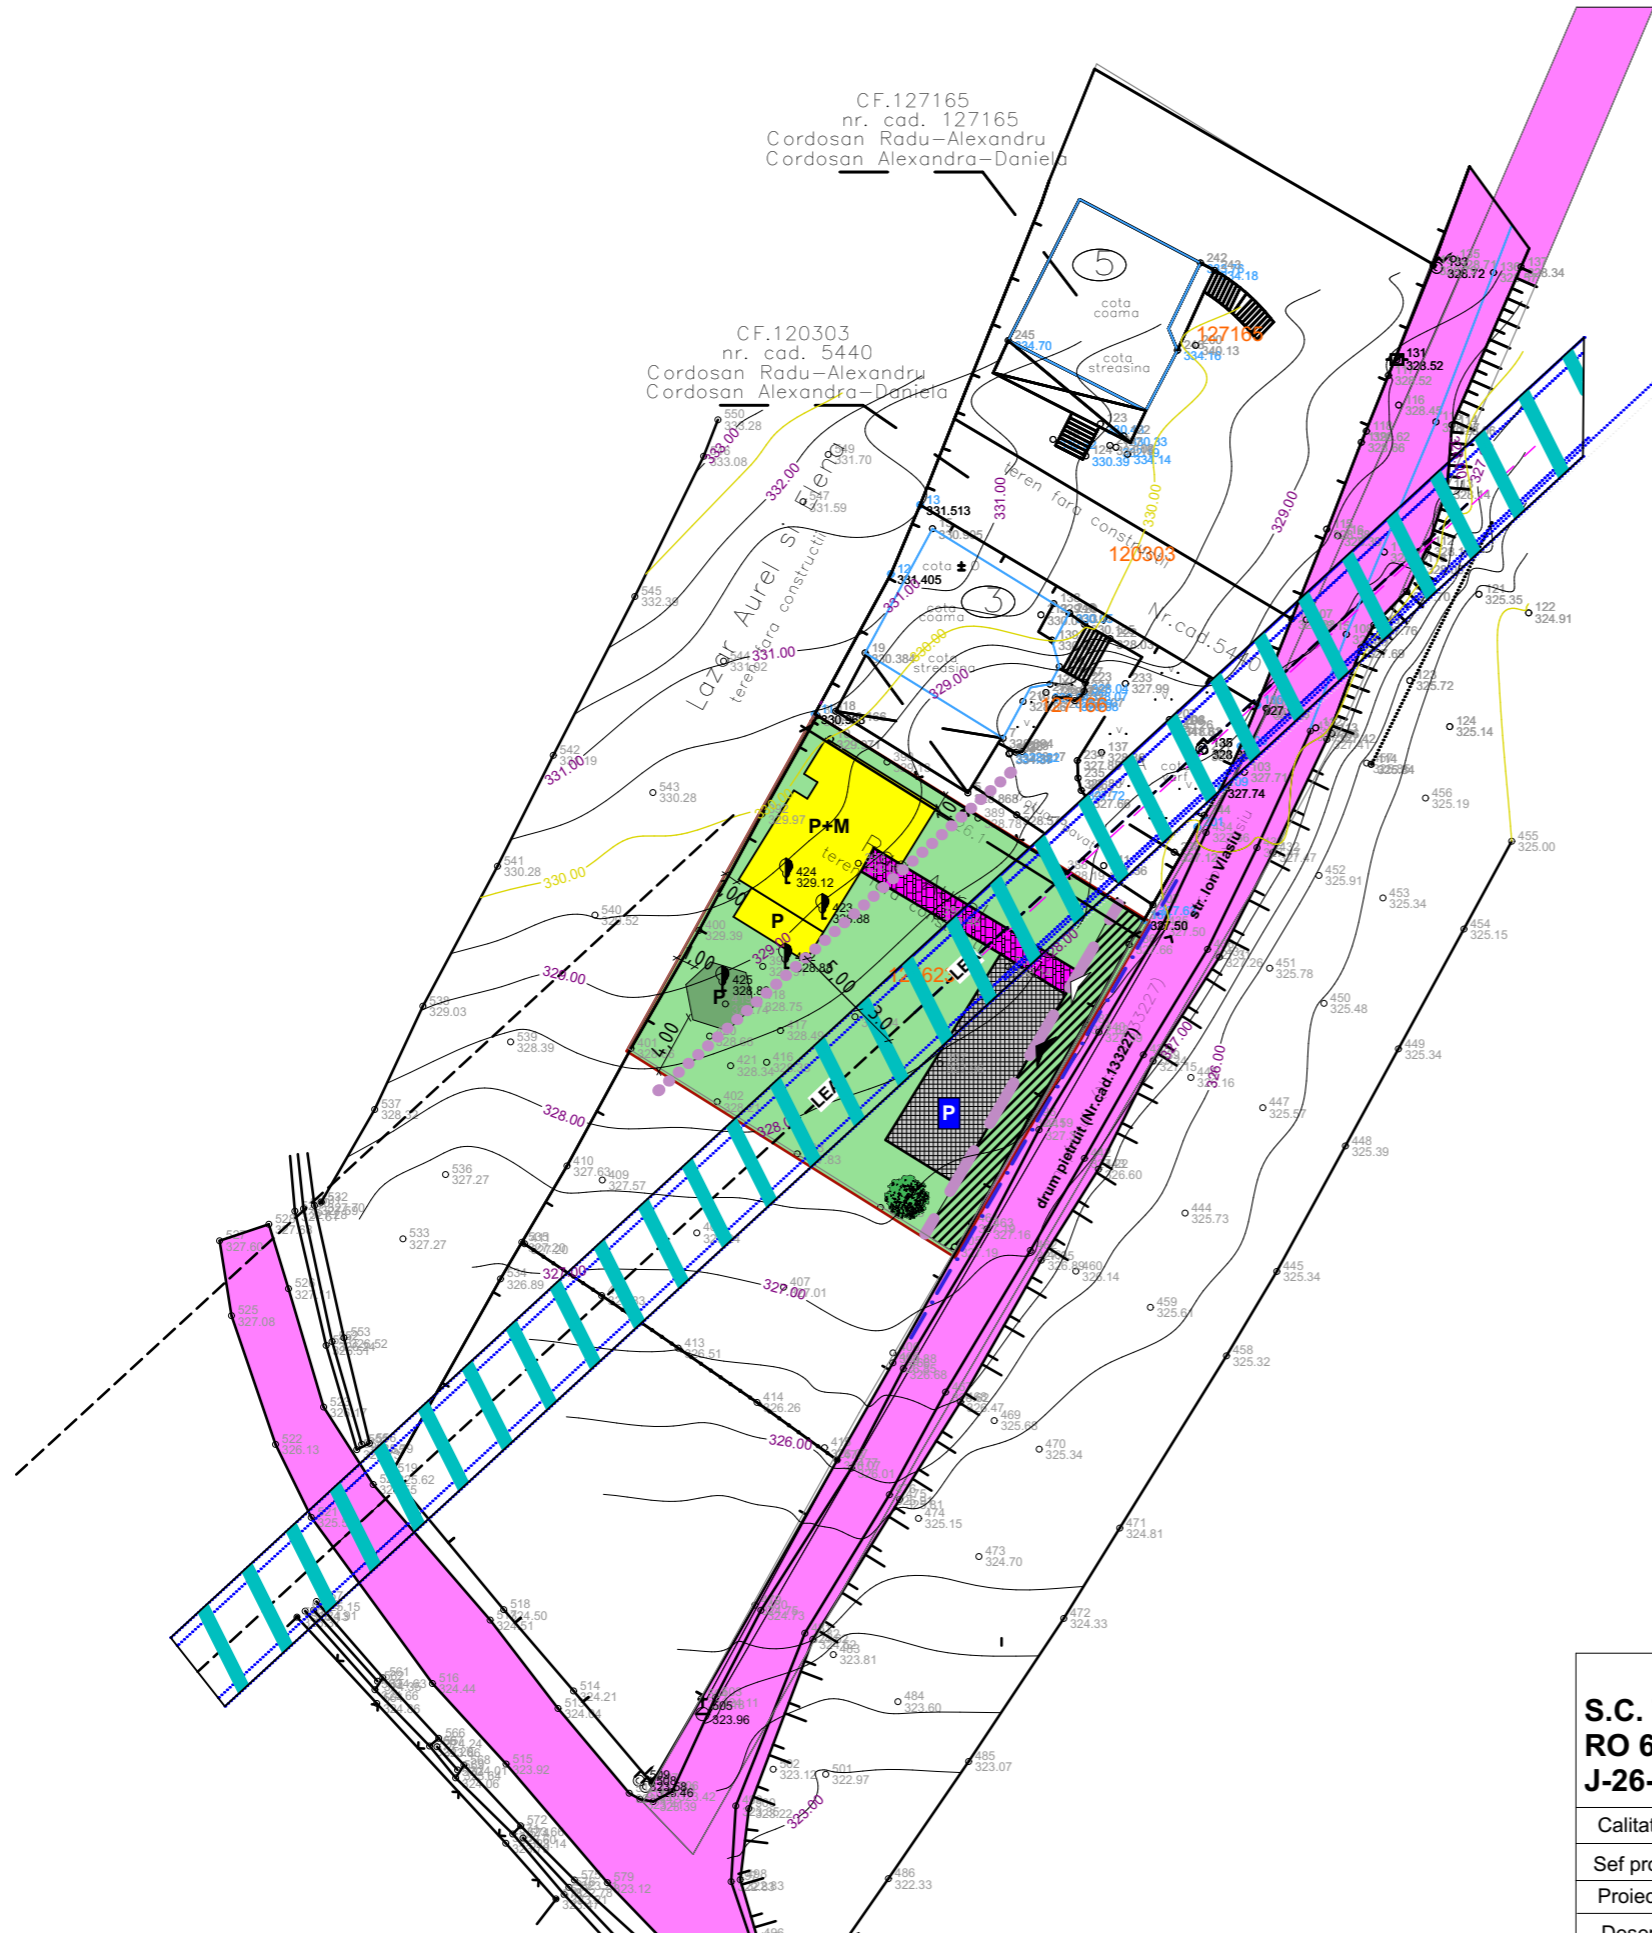

S.C. TEKURA S.R.L. RO 6564459 J-26-1285-1994				BENEFICIAR: RAD AUREL	
				DENUMIREA PR. ÎNTOCMIRE PUZ-STABILIRE REGLEMENTĂRI PENTRU CONSTRUIRE CASĂ DE LOCUIT, ORGANIZARE CIRCULAȚII, ASIGURARE UTILITĂȚI Mărului 28A (Ion Vlasiu), Mun. Tirgu Mureș, jud. Mures	
Calitatea	Nume	Semnatura	Scara	Faza: PUZ POSSIBILITATI DE MOBILARE URBANISTICE	
Sef proiect	arh. urb. Adriana Raus		1:500		
Proiectat	arh. urb. Adriana Raus		Data 2019		
Desenat	stud. arh. Tanya Brefelean				