


PLAN URBANISTIC DE DETALIU
CONSTRUIRE CASA DE LOCUIT P+M
 str. Pomilor F.N., mun. Targu Mures
A.4. REGLEMENTARI URBANISTICE
 Scara 1 : 500

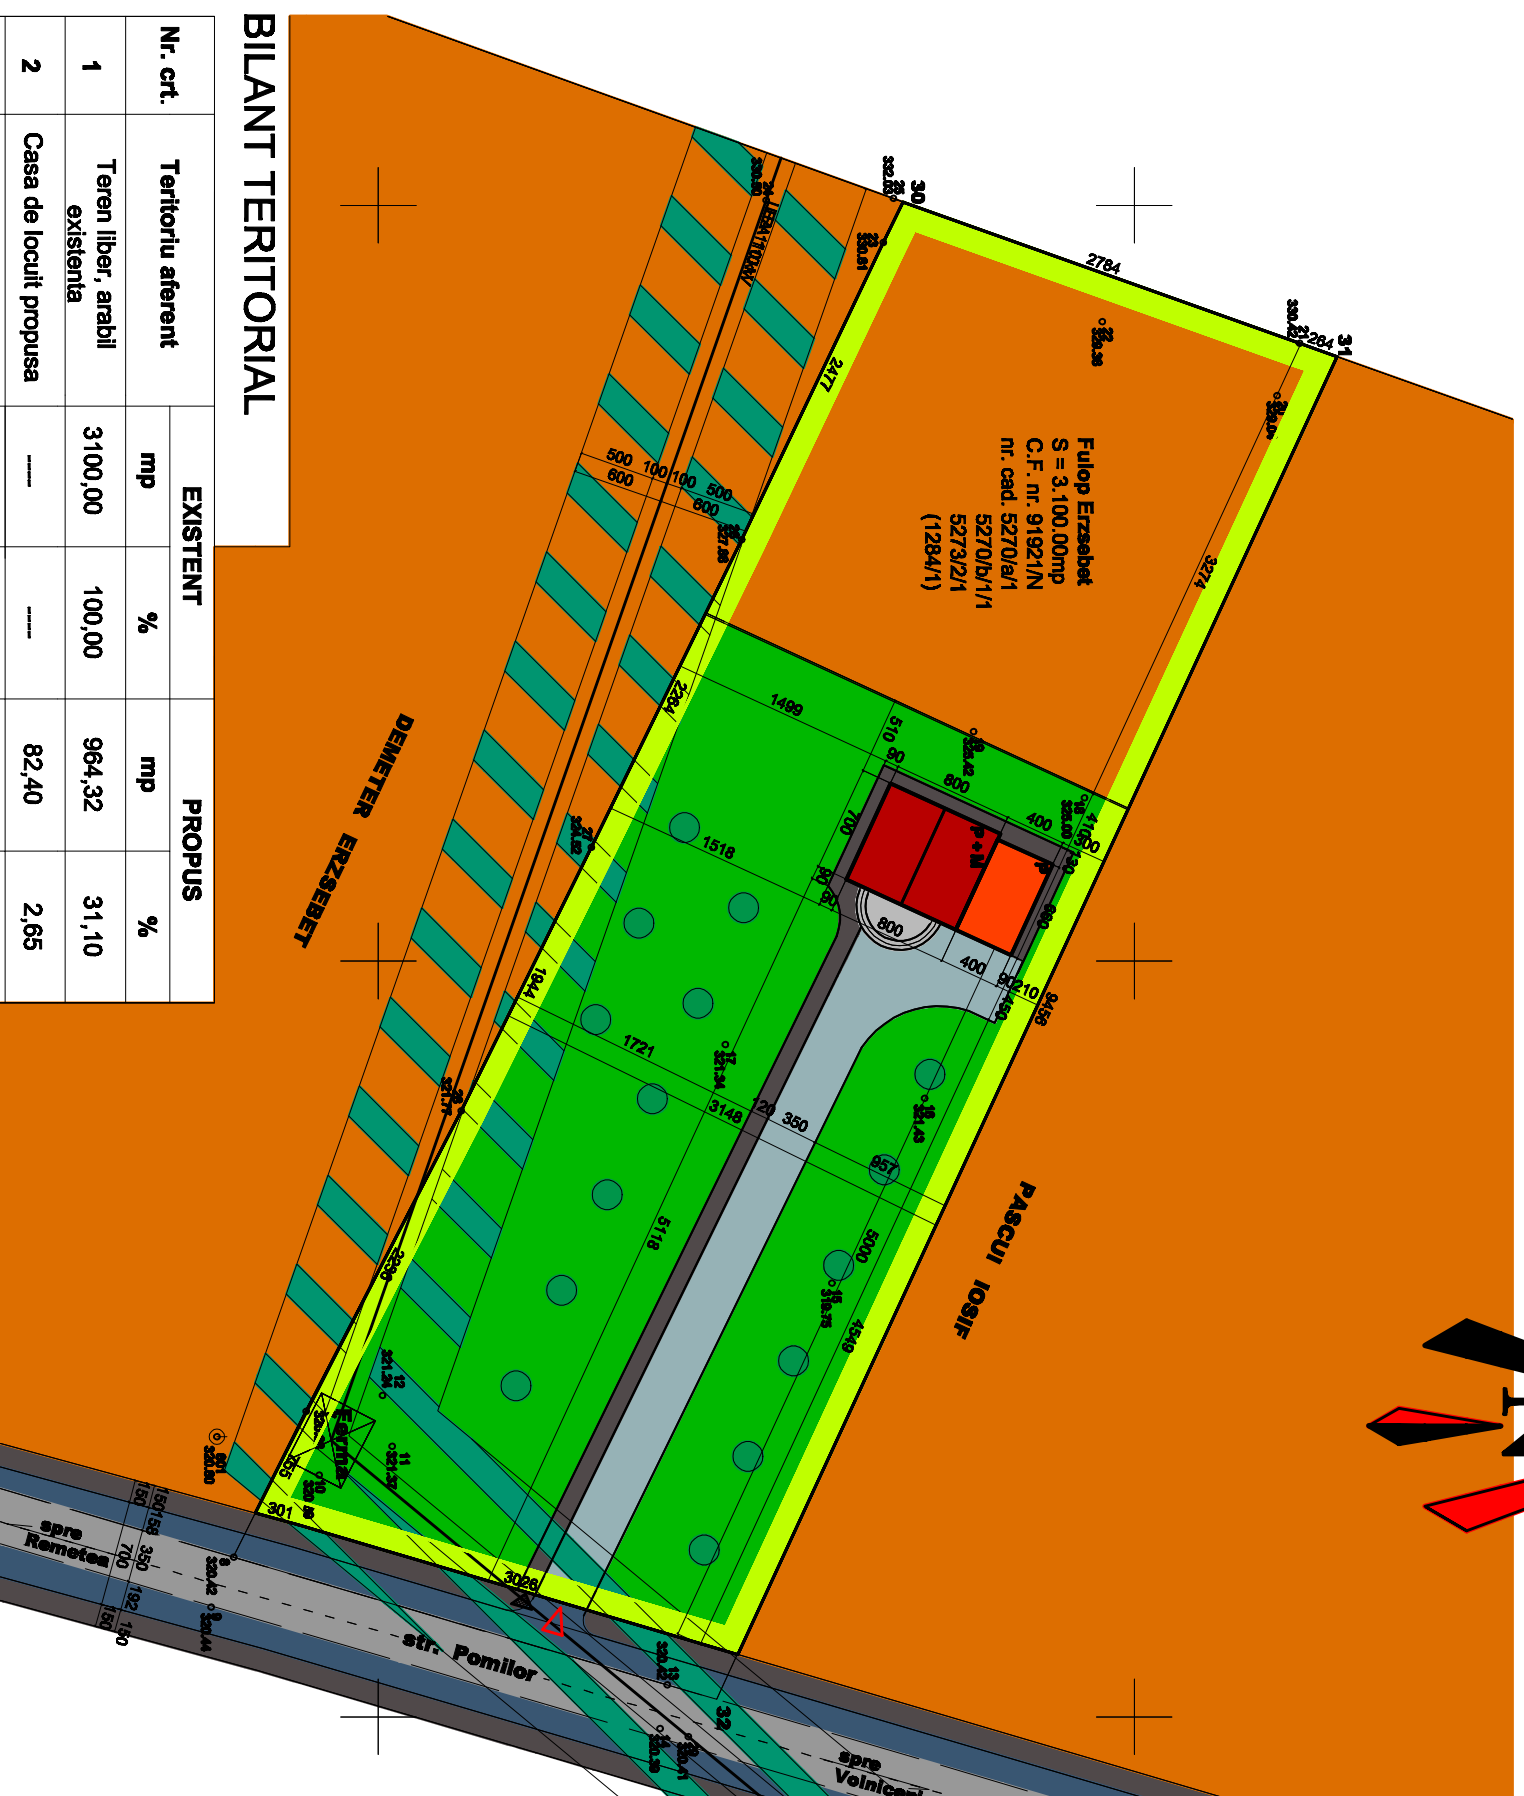












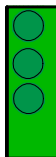

BILANT TERRITORIAL

Nr. crt.	Teritoriul aferent	EXISTENT		PROPUS	
		mp	%	mp	%
1	Teren liber, arabil existent	3100,00	100,00	964,32	31,10
2	Casa de locuit propusa	---	---	82,40	2,65
3	Alei carosabile, pietonale si platforme pavate	---	---	313,18	10,10
4	Zone verzi propuse	---	---	1631,99	52,67
SUPRAFATA LOTULUI PROPUIS				2991,89	96,52
5	Teren propus pentru trecere in domeniul public	---	---	108,11	3,48
TOTAL GENERAL		3100,00	100,00	3100,00	100,00

POT = 2,75%
 CUT = 0,03

LEGENDA

-  Limita zonei studiate
-  Casa de locuit - propusa
-  Garaj - propus
-  Teren agricol in intravilan
-  Zone verzi, livezi - propuse
-  Terase - propuse
-  Curte pavata, asfaltata - propusa
-  Drumuri, strazi - existente
-  Drumuri, strazi - propuse
-  Alei pietonale, trotuare - propuse
-  Acces carosabil - existent
-  Acces pietonal propus
-  Zona de protectie LEA110KV

S.C. ARHIEDIL S.R.L.		Beneficiar:		Fulop Erzebet		Pr. Nr.	
Trgu Mures		str. Voinicilor nr.34, mun. Targu Mures, jud. Mures				178	
Director	ing. Serban Sorina	Scara:	1:500	CONSTRUIRE CASA DE LOCUIT P + M	Faza:	P.U.D.	
Sef proiect	anf. Keresztes Geza	Proiectat	anf. Keresztes Geza	str. Pomilor F.N., mun. Targu Mures	P.U.D.		
Desenat	Pozna Laszlo	Data:	Feb. 2009	REGLEMENTARI URBANISTICE	Plansa:	A. 04.	