


PLAN URBANISTIC DE DETALIU CONSTRUIRE CASA DE LOCUIT P+M

str. Pomilor F.N., mun. Targu Mures

A.6. REGIMUL JURIDICAL

TERENURILOR

Scara 1 : 500

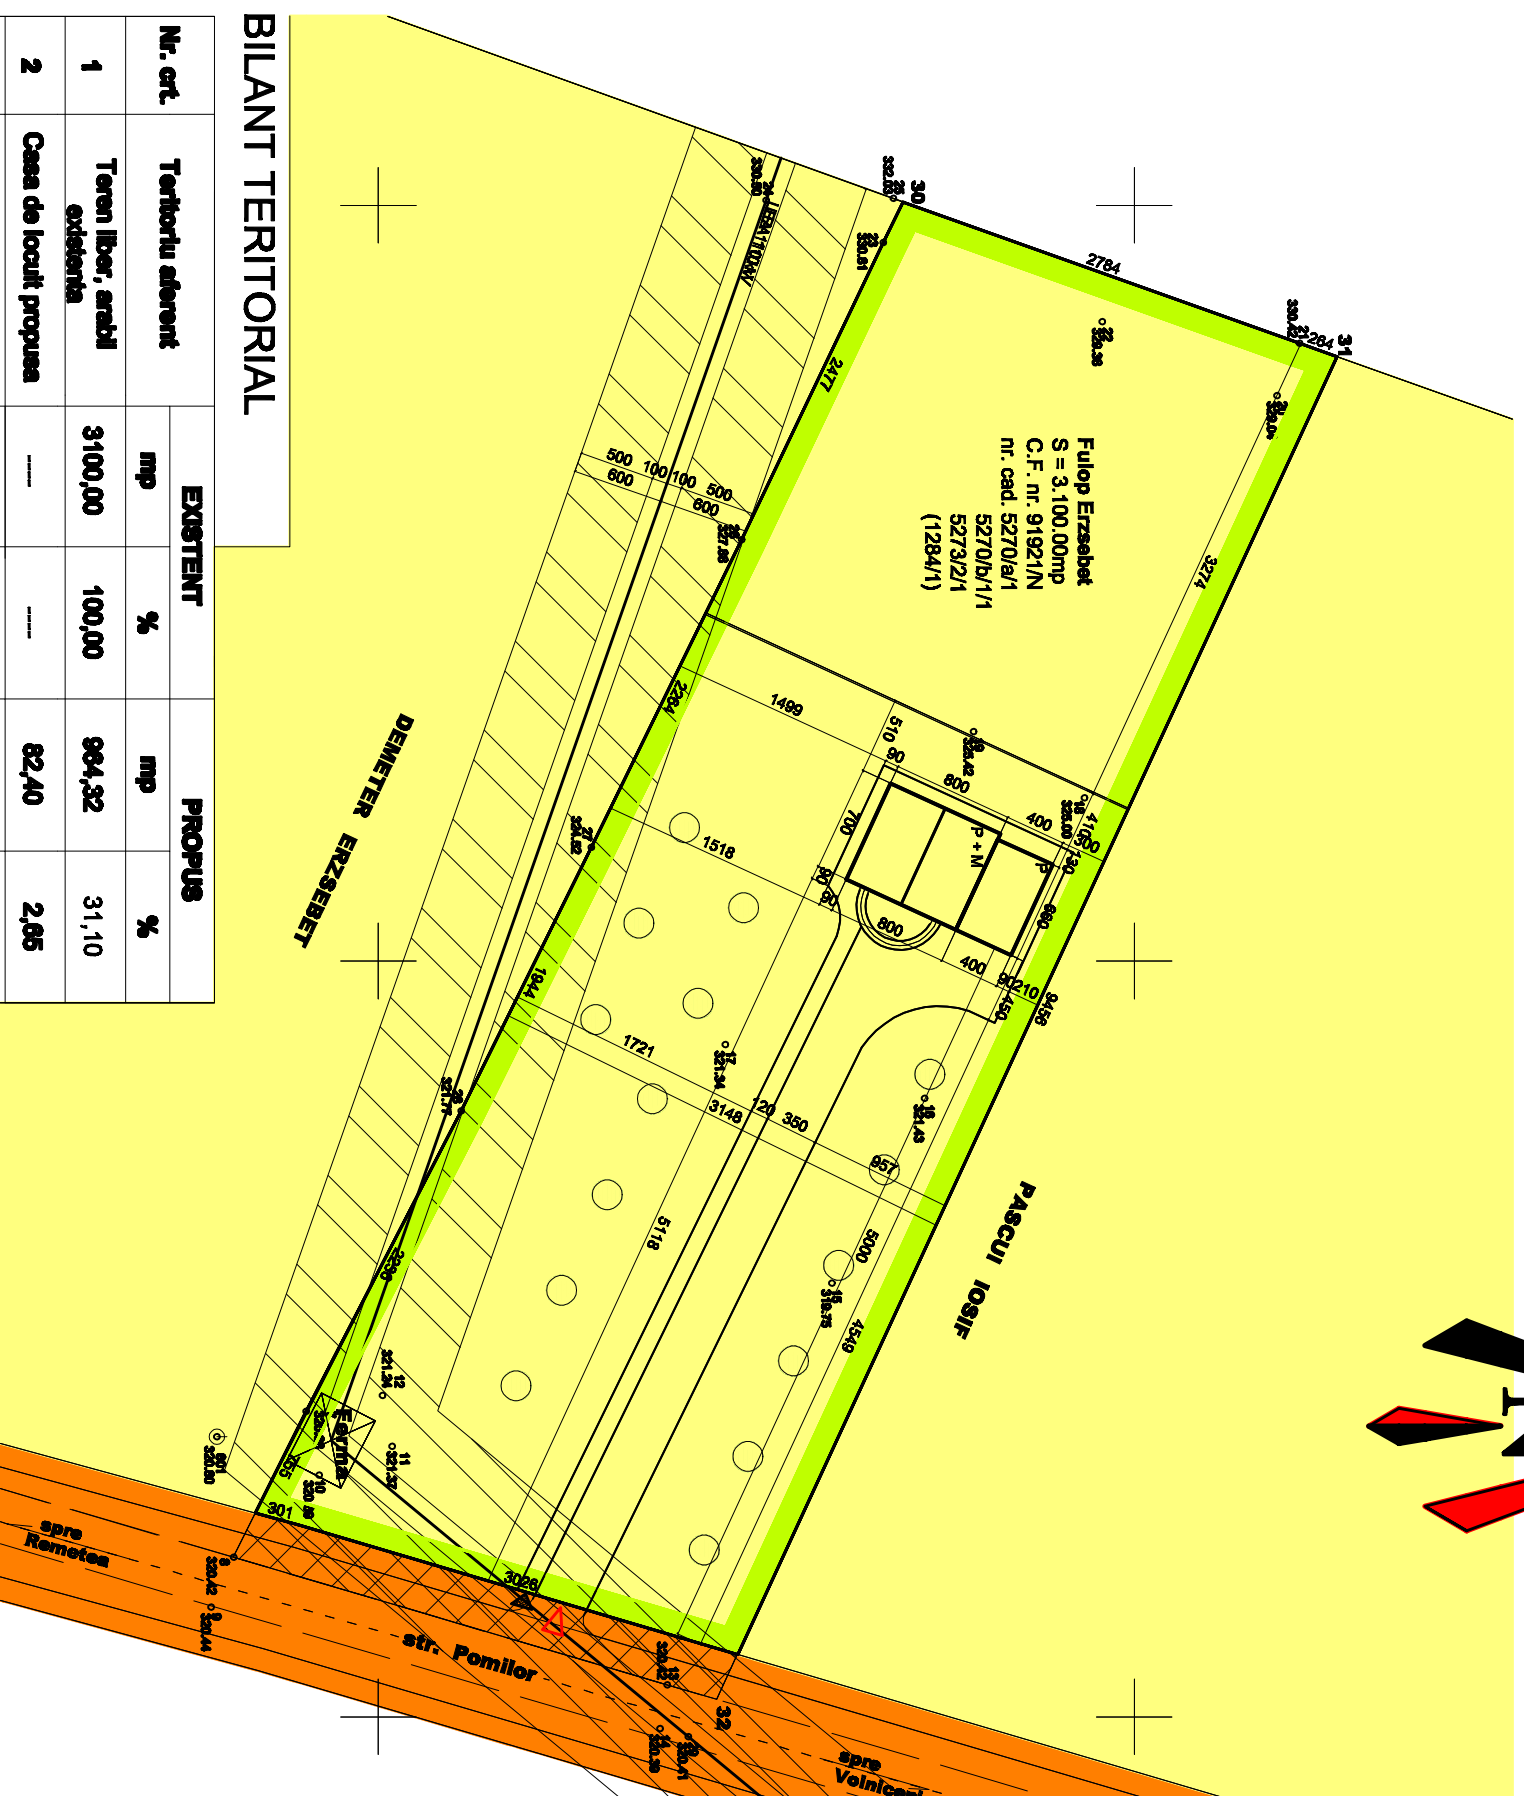

BILANT TERRITORIAL

Nr. crt.	Teritoriul existent	EXISTENT		PROPUS	
		mp	%	mp	%
1	Teren liber, arabi existenta	3100,00	100,00	964,32	31,10
2	Casa de locuit propusa	---	---	82,40	2,65
3	Alci carosabile, pietonale si platforme pavate	---	---	313,18	10,10
4	Zone verzi propuse	---	---	1631,99	52,67
SUPRAFATA LOTULUI PROBUS		---	---	2991,89	96,52
5	Teren propus pentru trecere in domeniul public	---	---	108,11	3,48
TOTAL GENERAL		3100,00	100,00	3100,00	100,00

POT = 2,75%

CUT = 0,03

LEGENDA

- Limita zonei studiate
- Teren proprietate privata a
persoanelor fizice sau juridice
- Domeniu public de interes local
- Teren propus pentru trecere in
domeniu public

S.C. ARHIEDIL S.R.L. Trgu Mures		Beneficiar:	Fulop Erzebet	Pt. Nr.	178
Director	Ing. Serban Sorina	Scara:	1:500	Faza:	P.U.D.
Sef proiect	an. Kereztes Giza	Proiectat	an. Kereztes Giza	REGIMUL JURIDICAL AL TERENURILOR	
Dezatat	Pozna Laszlo	Data:	Feb. 2009	Plansa:	A. 06.