



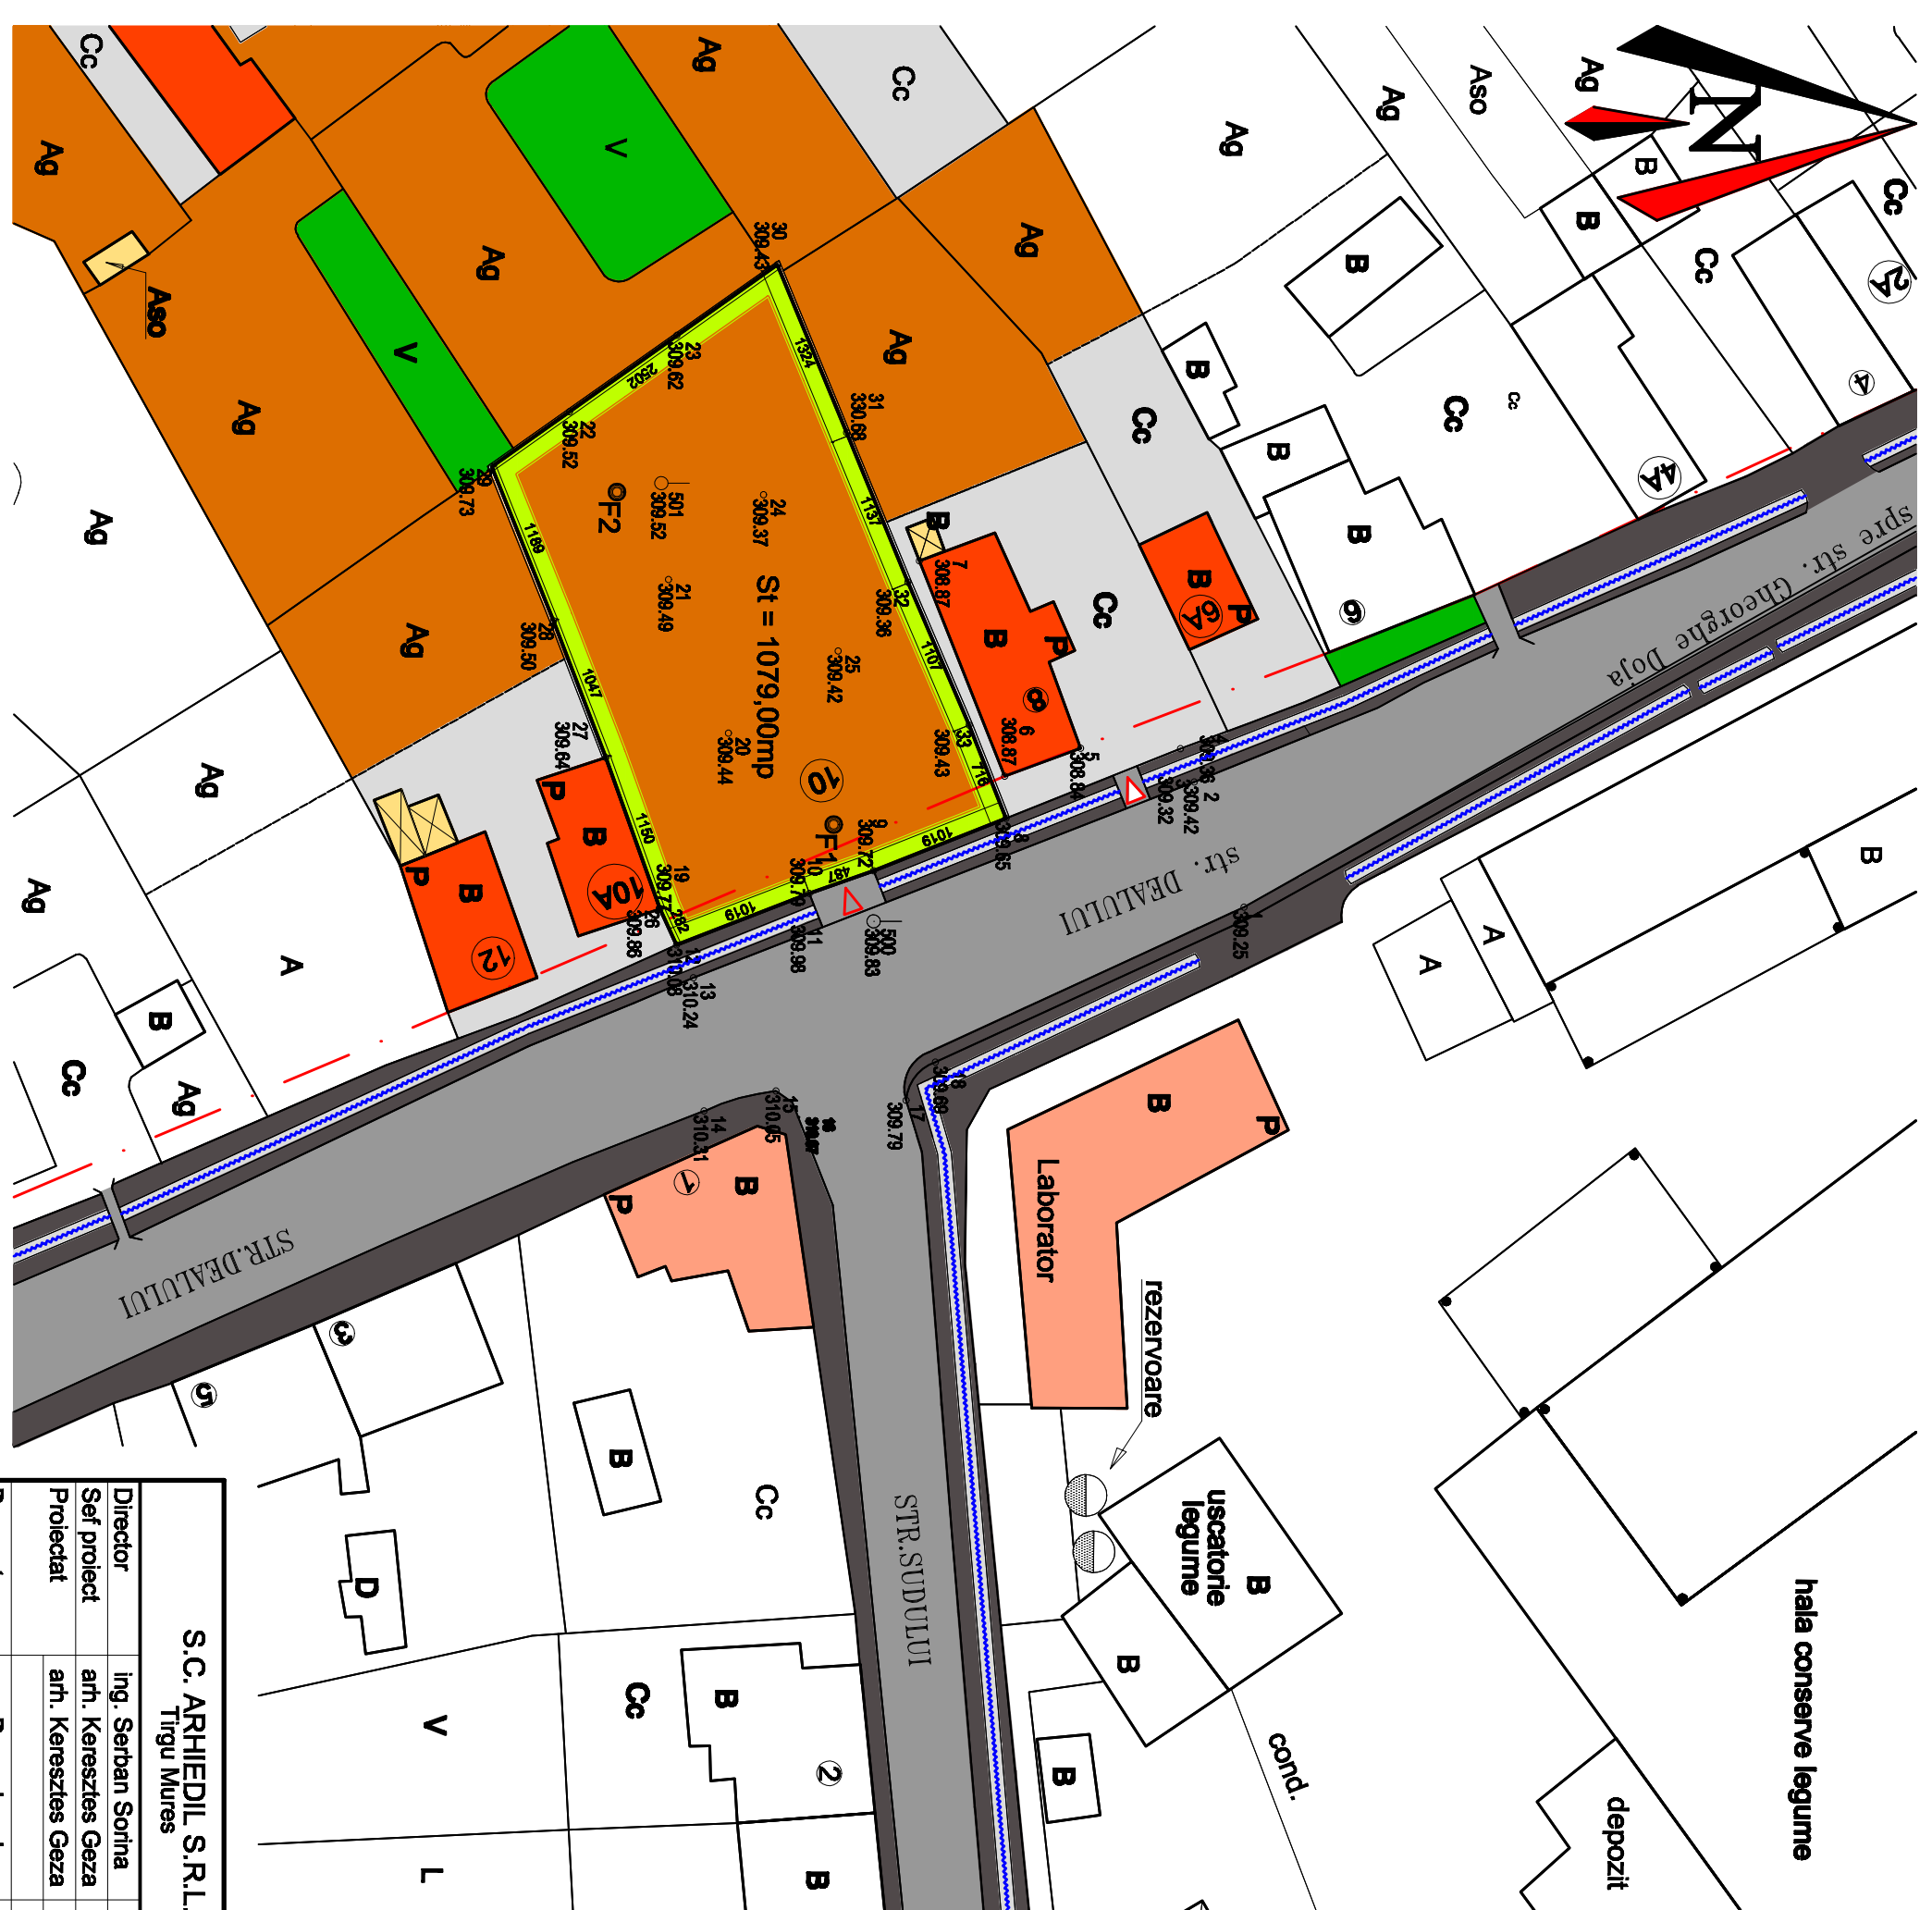

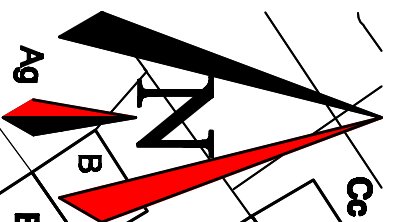










PLAN URBANISTIC DE DETALIU
**AMPLASARE HALA DEPOZITARE
 SI SPATII PENTRU BIROURI**

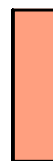str. Dealului nr.10, mun. Targu Mures
A.2. SITUATIA EXISTENTA

Scara 1 : 500



LEGENDA

-  Limita zonei studiate
-  Aliniament existent
-  Constructii existente
-  Anexe gospodaresti - existente
-  Cladiri industriale, comerciale existente
-  Teren agricol in intravilan
-  Zone verzi existente
-  Curti interioare pavate
-  Santuri existente
-  Alei pietonale, trotuare - existente
-  Drumuri, strazi - existente
-  Acces carosabil - existent
-  Foraje geotehnice

S.C. ARHIEDIL S.R.L. Tirgu Mures		Beneficiar: TATAR ADRIAN - CATALIN mun. Targu Mures, str. Citezantiei nr.12, ap.4, jud. Mures		Pr. Nr. 182	
Director	ing. Serban Sorina	Scara:	1:500	Faza:	P.U.D.
Sef proiect	anf. Keresztes Geza	AMPLASARE HALA DEPOZITARE SI SPATII PENTRU BIROURI			
Proiectat	anf. Keresztes Geza	mun. Targu Mures, str. Dealului nr.10, jud. Mures			
Desenat	Pozna Laszlo	Data:	Apr. 2009	Planşa:	A. 02.
		SITUATIA EXISTENTA			