
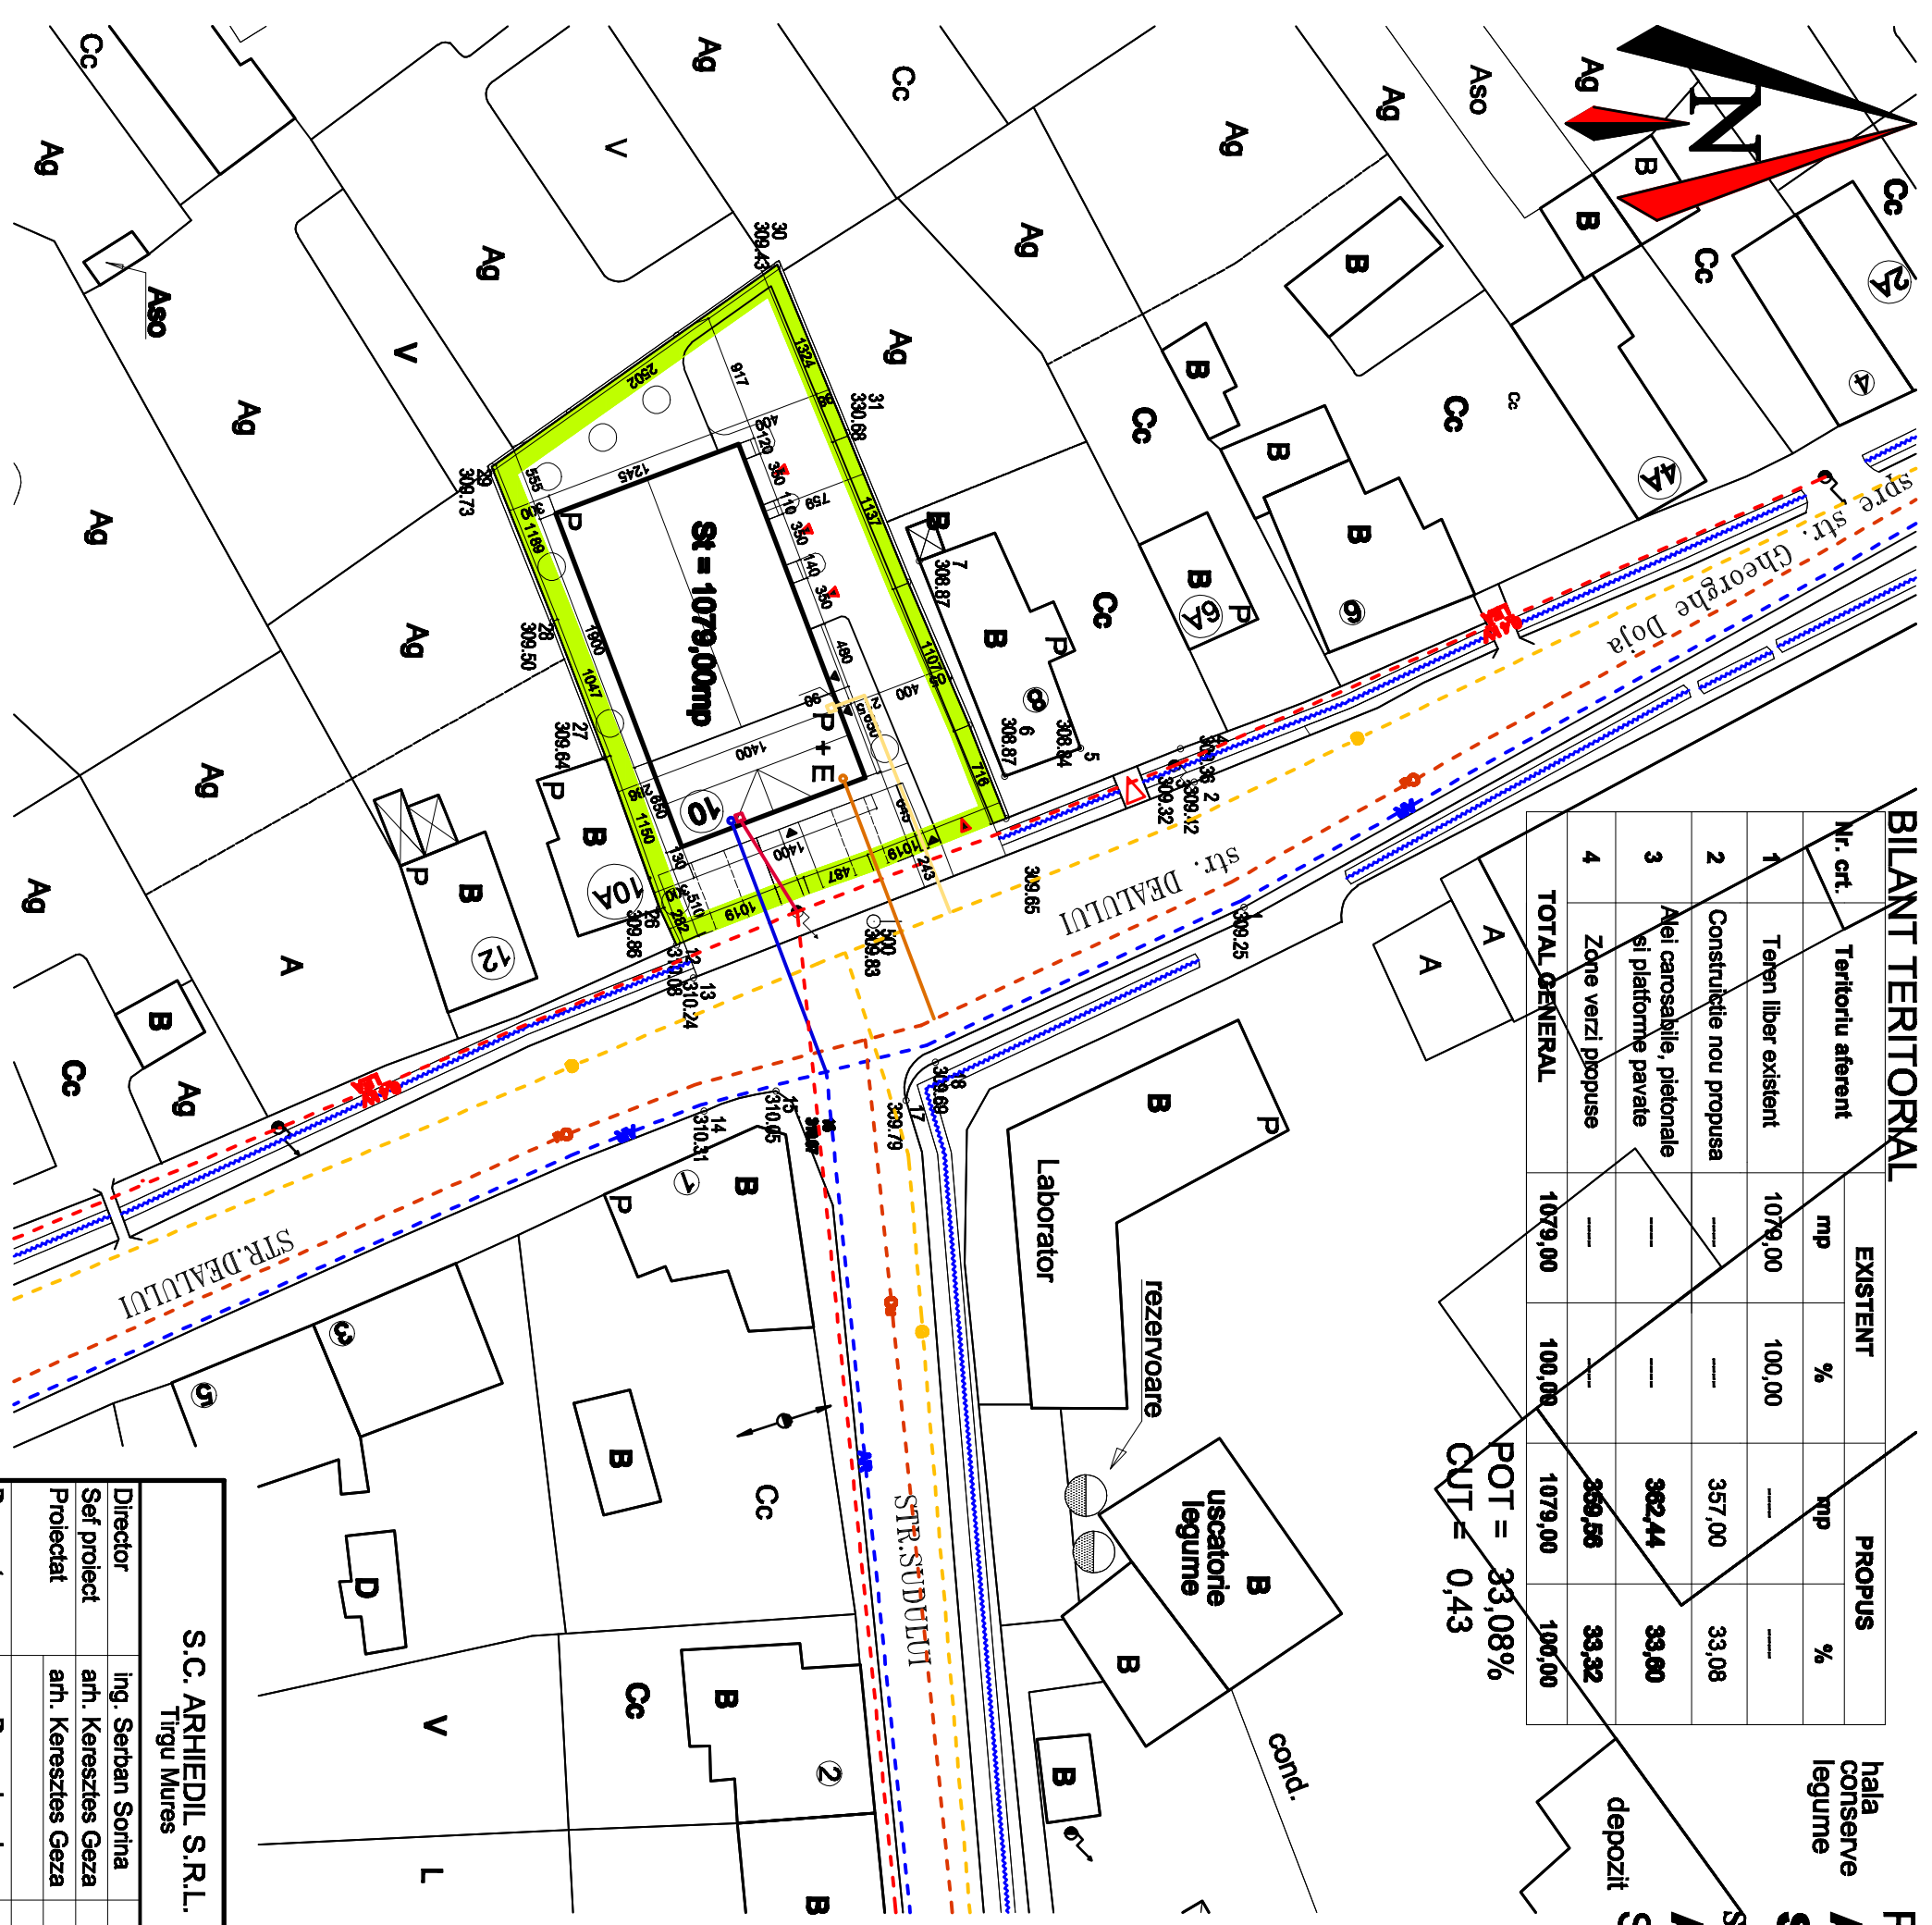


### BILANT TERRITORIAL

Nr. crt.	Teritoriul aferent	EXISTENT		PROPIUS	
		mp	%	mp	%
1	Teren liber existent	1079,00	100,00	---	---
2	Construcție nou propusa	---	---	357,00	33,08
3	Alei carosabile, pietonale și platforme pavate	---	---	302,44	33,00
4	Zone verzi propuse	---	---	369,56	33,32
<b>TOTAL GENERAL</b>		<b>1079,00</b>	<b>100,00</b>	<b>1079,00</b>	<b>100,00</b>

POT = 33,08%  
CUT = 0,43

## PLAN URBANISTIC DE DETALIU AMPLASARE HALA DEPOZITARE SI SPATII PENTRU BIROURI A.4. REGLEMENTARI EDILITARE Scara 1 : 500

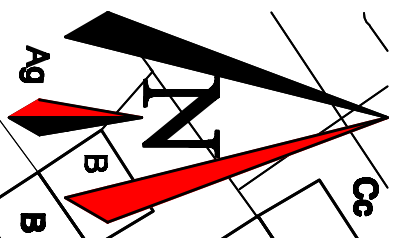

### LEGENDA

- Limita zonei studiate
- Acces carosabil - existent
- Acces carosabil - propus
- Acces pietonal - propus

### RETELE EDILITARE

- Retea apa rece potabila - existenta
- Bransament apa - propus
- Retea de canalizare unitara - existenta
- Bransament canalizare - propus
- Retea de gaz metan - existenta
- Bransament gaz metan - propus
- Linie electrica aeriana - existenta
- Bransament electric - propus

<b>S.C. ARHIEDIL S.R.L.</b> Tirgu Mures		Beneficiar: <b>TATAR ADRIAN - CATALIN</b> mun. Targu Mures, str. Cutezantiei nr.12, ap.4, jud. Mures		Pr. Nr. 182
Director Sef proiect Proiectat	ing. Serban Sorina anf. Keresztes Geza anf. Keresztes Geza	Scara: 1:500	AMPLASARE HALA DEPOZITARE SI SPATII PENTRU BIROURI mun. Targu Mures, str. Dealului nr.10, jud. Mures	Faza: P.U.D.
Desenat	Pozna Laszlo	Data: Apr. 2009	REGLEMENTARI EDILITARE	Plansa: A. 04.