

### BILANT TERRITORIAL

Nr. crt.	Teritoriul aferent	EXISTENT		PROPUS	
		mp	%	mp	%
1	Teren liber existent	1079,00	100,00	---	---
2	Construcțiile nou propuse	---	---	357,00	33,08
3	Alei carosabile, pietonale și platforme pavate	---	---	362,44	33,60
4	Zone verzi propuse	---	---	359,56	33,32
<b>TOTAL GENERAL</b>		<b>1079,00</b>	<b>100,00</b>	<b>1079,00</b>	<b>100,00</b>

POT = 33,08%  
CUT = 0,43

hala conserve legume


depozit

## PLAN URBANISTIC DE DETALIU AMPLASARE HALA DEPOZITARE SI SPATII PENTRU BIROURI A.5. REGIMUL JURIDIC AL TERENURILOR

Scara 1 : 500

### LEGENDA

-  Limita zonei studiate
-  Teren proprietate privata a persoanelor fizice sau juridice
-  Domeniu public de interes local

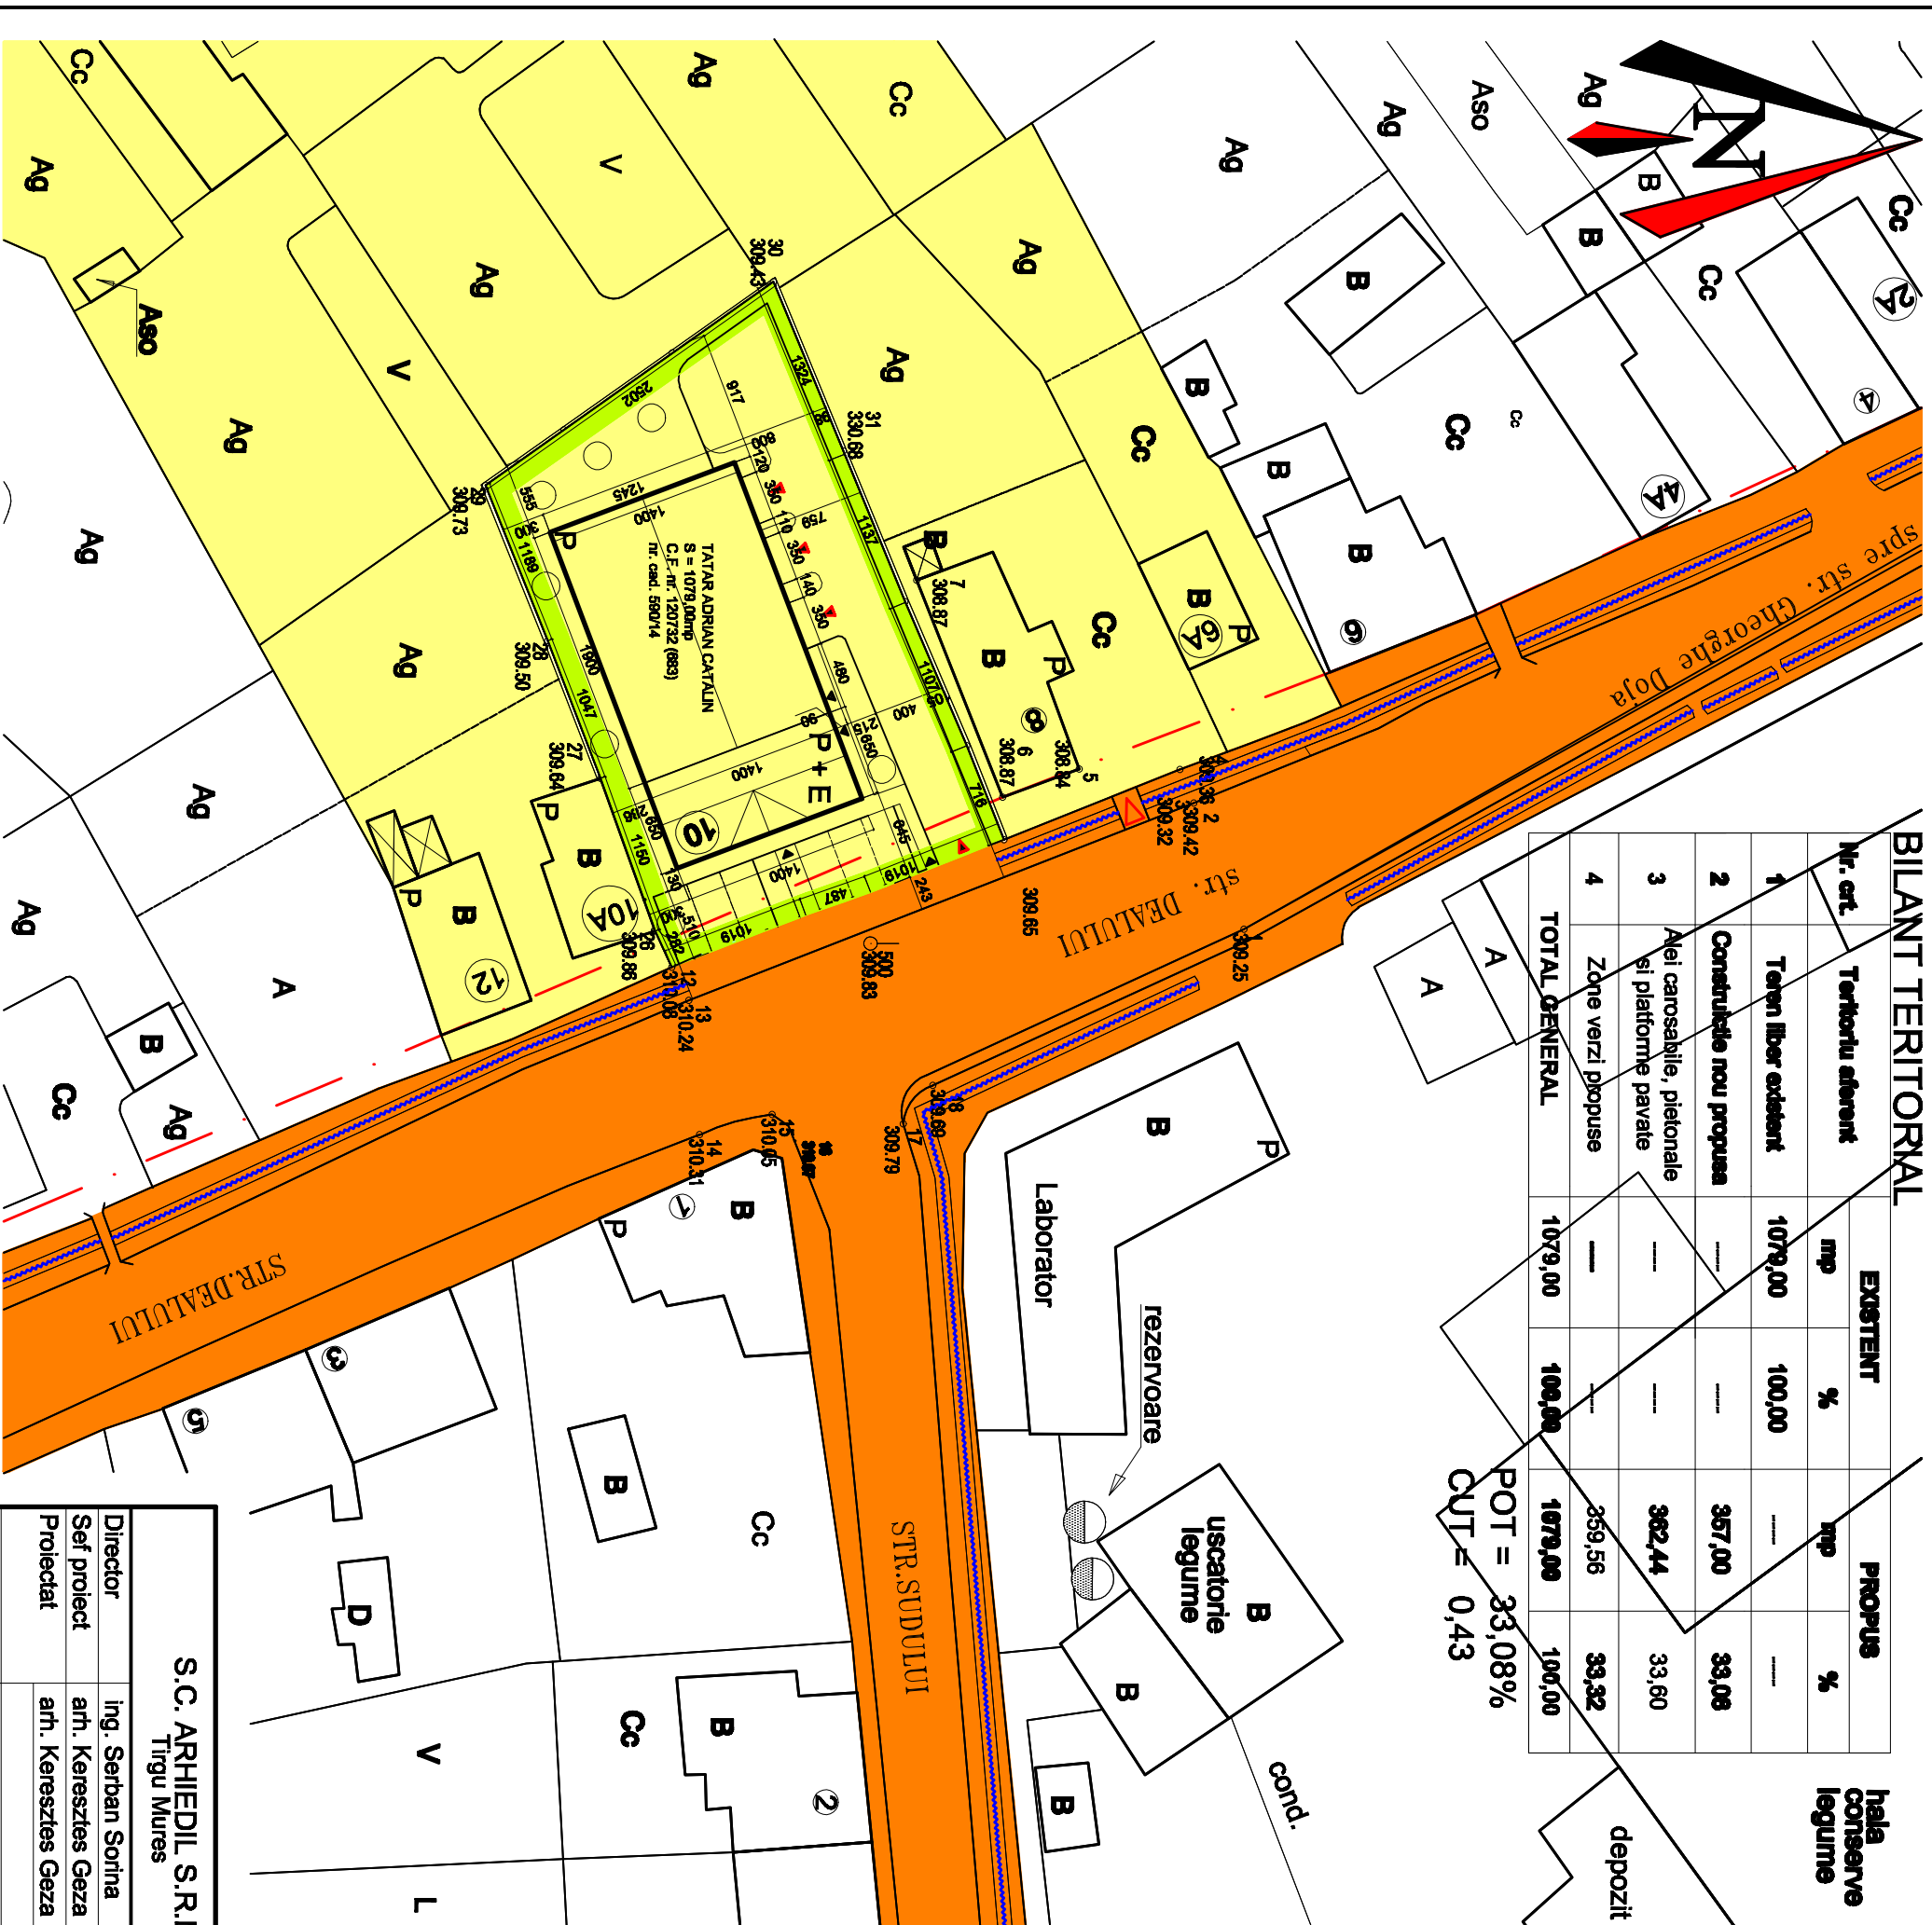

<b>S.C. ARHIEDIL S.R.L.</b> Tirgu Mures		Beneficiar:	<b>TATAR ADRIAN - CATALIN</b> mun. Targu Mures, str. Cutezantelii nr. 12, ap.4, jud. Mures	Pr. Nr. 182
Director	ing. Serban Sorina	Scara:	1:500	Faza: P.U.D.
Sef proiect	anf. Keresztes Geza	AMPLASARE HALA DEPOZITARE SI SPATII PENTRU BIROURI		
Proiectat	anf. Keresztes Geza	mun. Targu Mures, str. Dealului nr.10, jud. Mures		
Desenat	Pozna Laszlo	Data:	Apr. 2009	Planșa: A. 05.
		REGIMUL JURIDIC AL TERENURILOR		