
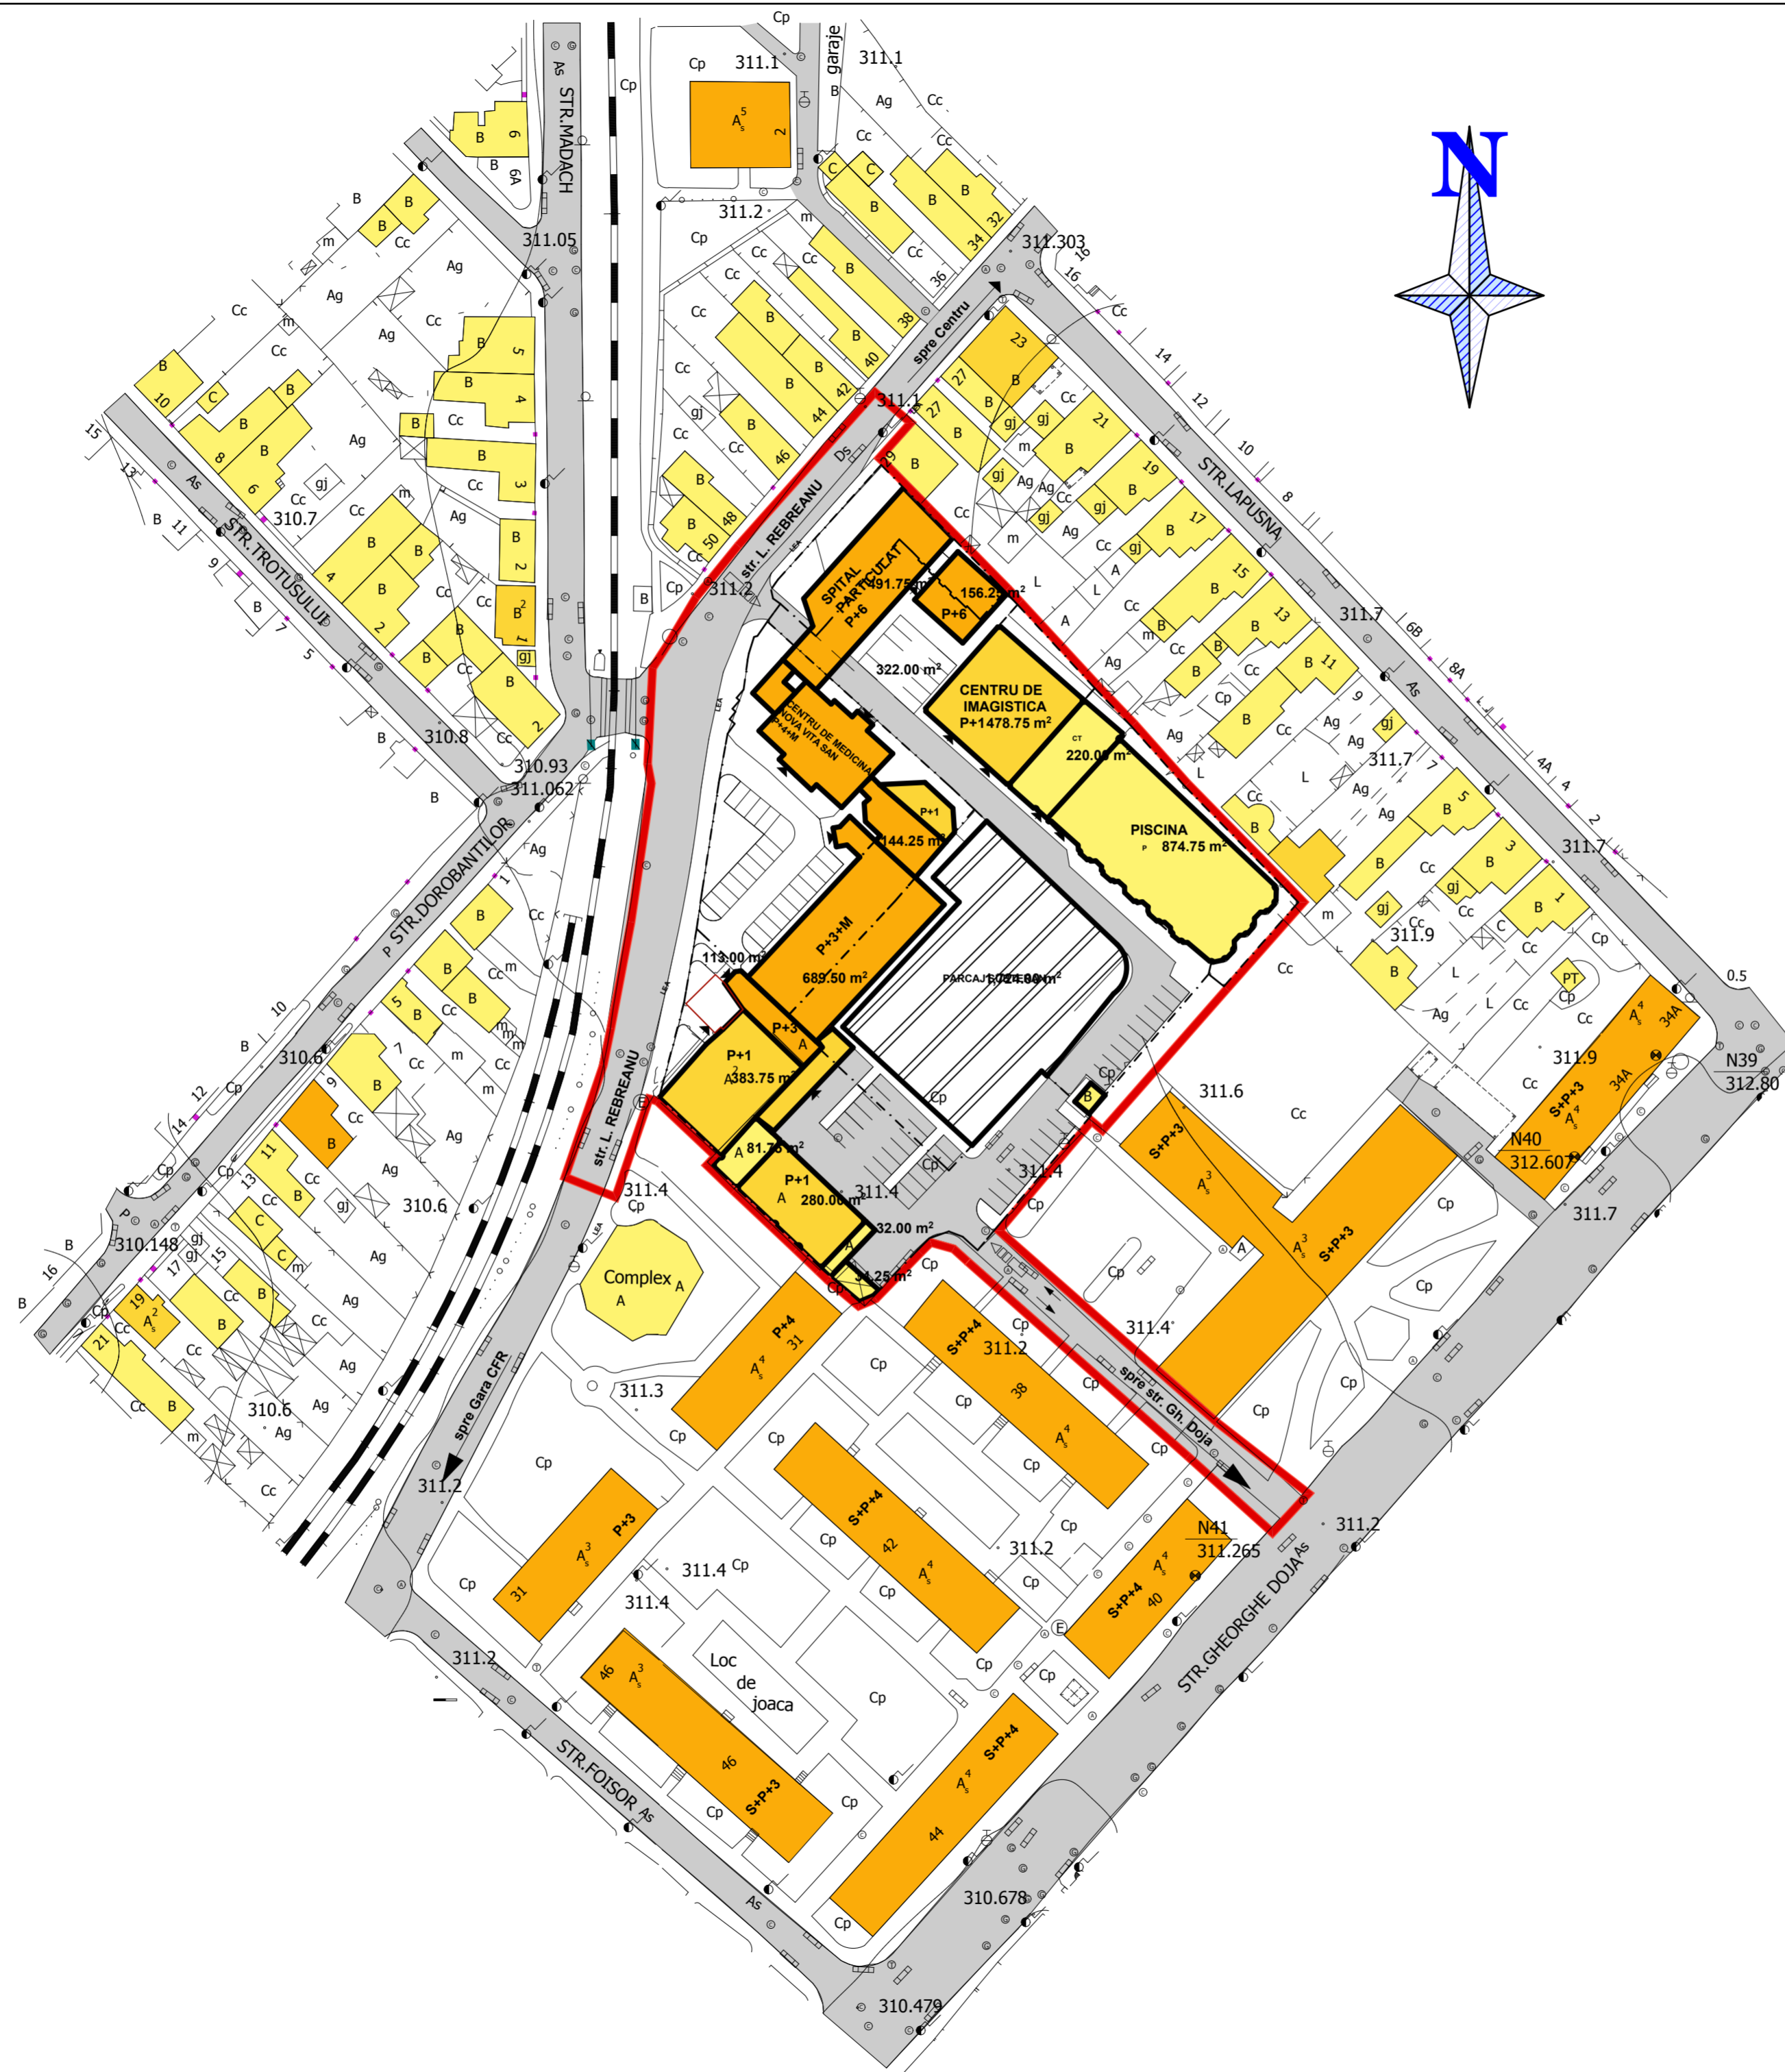


PLAN URBANISTIC ZONAL EXTINDERE CENTRU MEDICAL SI AMENAJARE INCINTA

INCADARE IN ZONA

LEGENDA

- LIMITA ZONEI STUDIATE
- LIMITA PROPRIETATE
- CALDIRE CU REGIM DE INALTIME P
- CALDIRE CU REGIM DE INALTIME P+1 (M)
- CALDIRE CU REGIM DE INALTIME PESTE P+1
- CAROSABIL

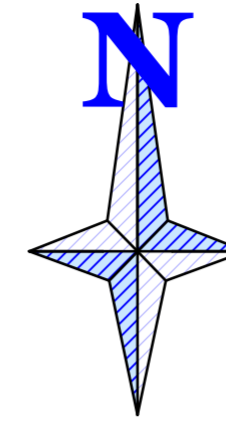

Verificator	Nume	Semnatura	Cerinta	Referat / Expertiza nr./Data
Expert				
S.C. TEKURA S.R.L. C.U.I. RO 6564459 NR INREGISTRARE J26/1285/1994				BENEFICIAR: MAILAT VIRGIL ptr. S.C. SERACOM S.A. DENUMIREA PR: PLZ EXTINDERE CENTRU MEDICAL SI AMENAJARE INCINTA LOC. TARZOU MURES MURES, Str. L. REBREANU Nr.29A, Juc. MURES
Calitatea	Nume	Semnatura	Scara	Faza: P.U.Z.
Sef proiect	Arh. RAUS A.		1:1000	
Proiectat	Arh. RAUS A.		Data	
Desenat	VARGANCSIK Z.		2008	
Verificat				
				Plansa Pr. nr. 5/2009 PLAN INCADRARE IN ZONA