


**PLAN URBANISTIC ZONAL  
PLAN URBANISTIC DE DETALIU  
ZONA DE AGREMENT  
TUDOR VLADIMIRESCU TG-MURES**

**POSSIBILITATI DE MOBILARE URBANISTICE**

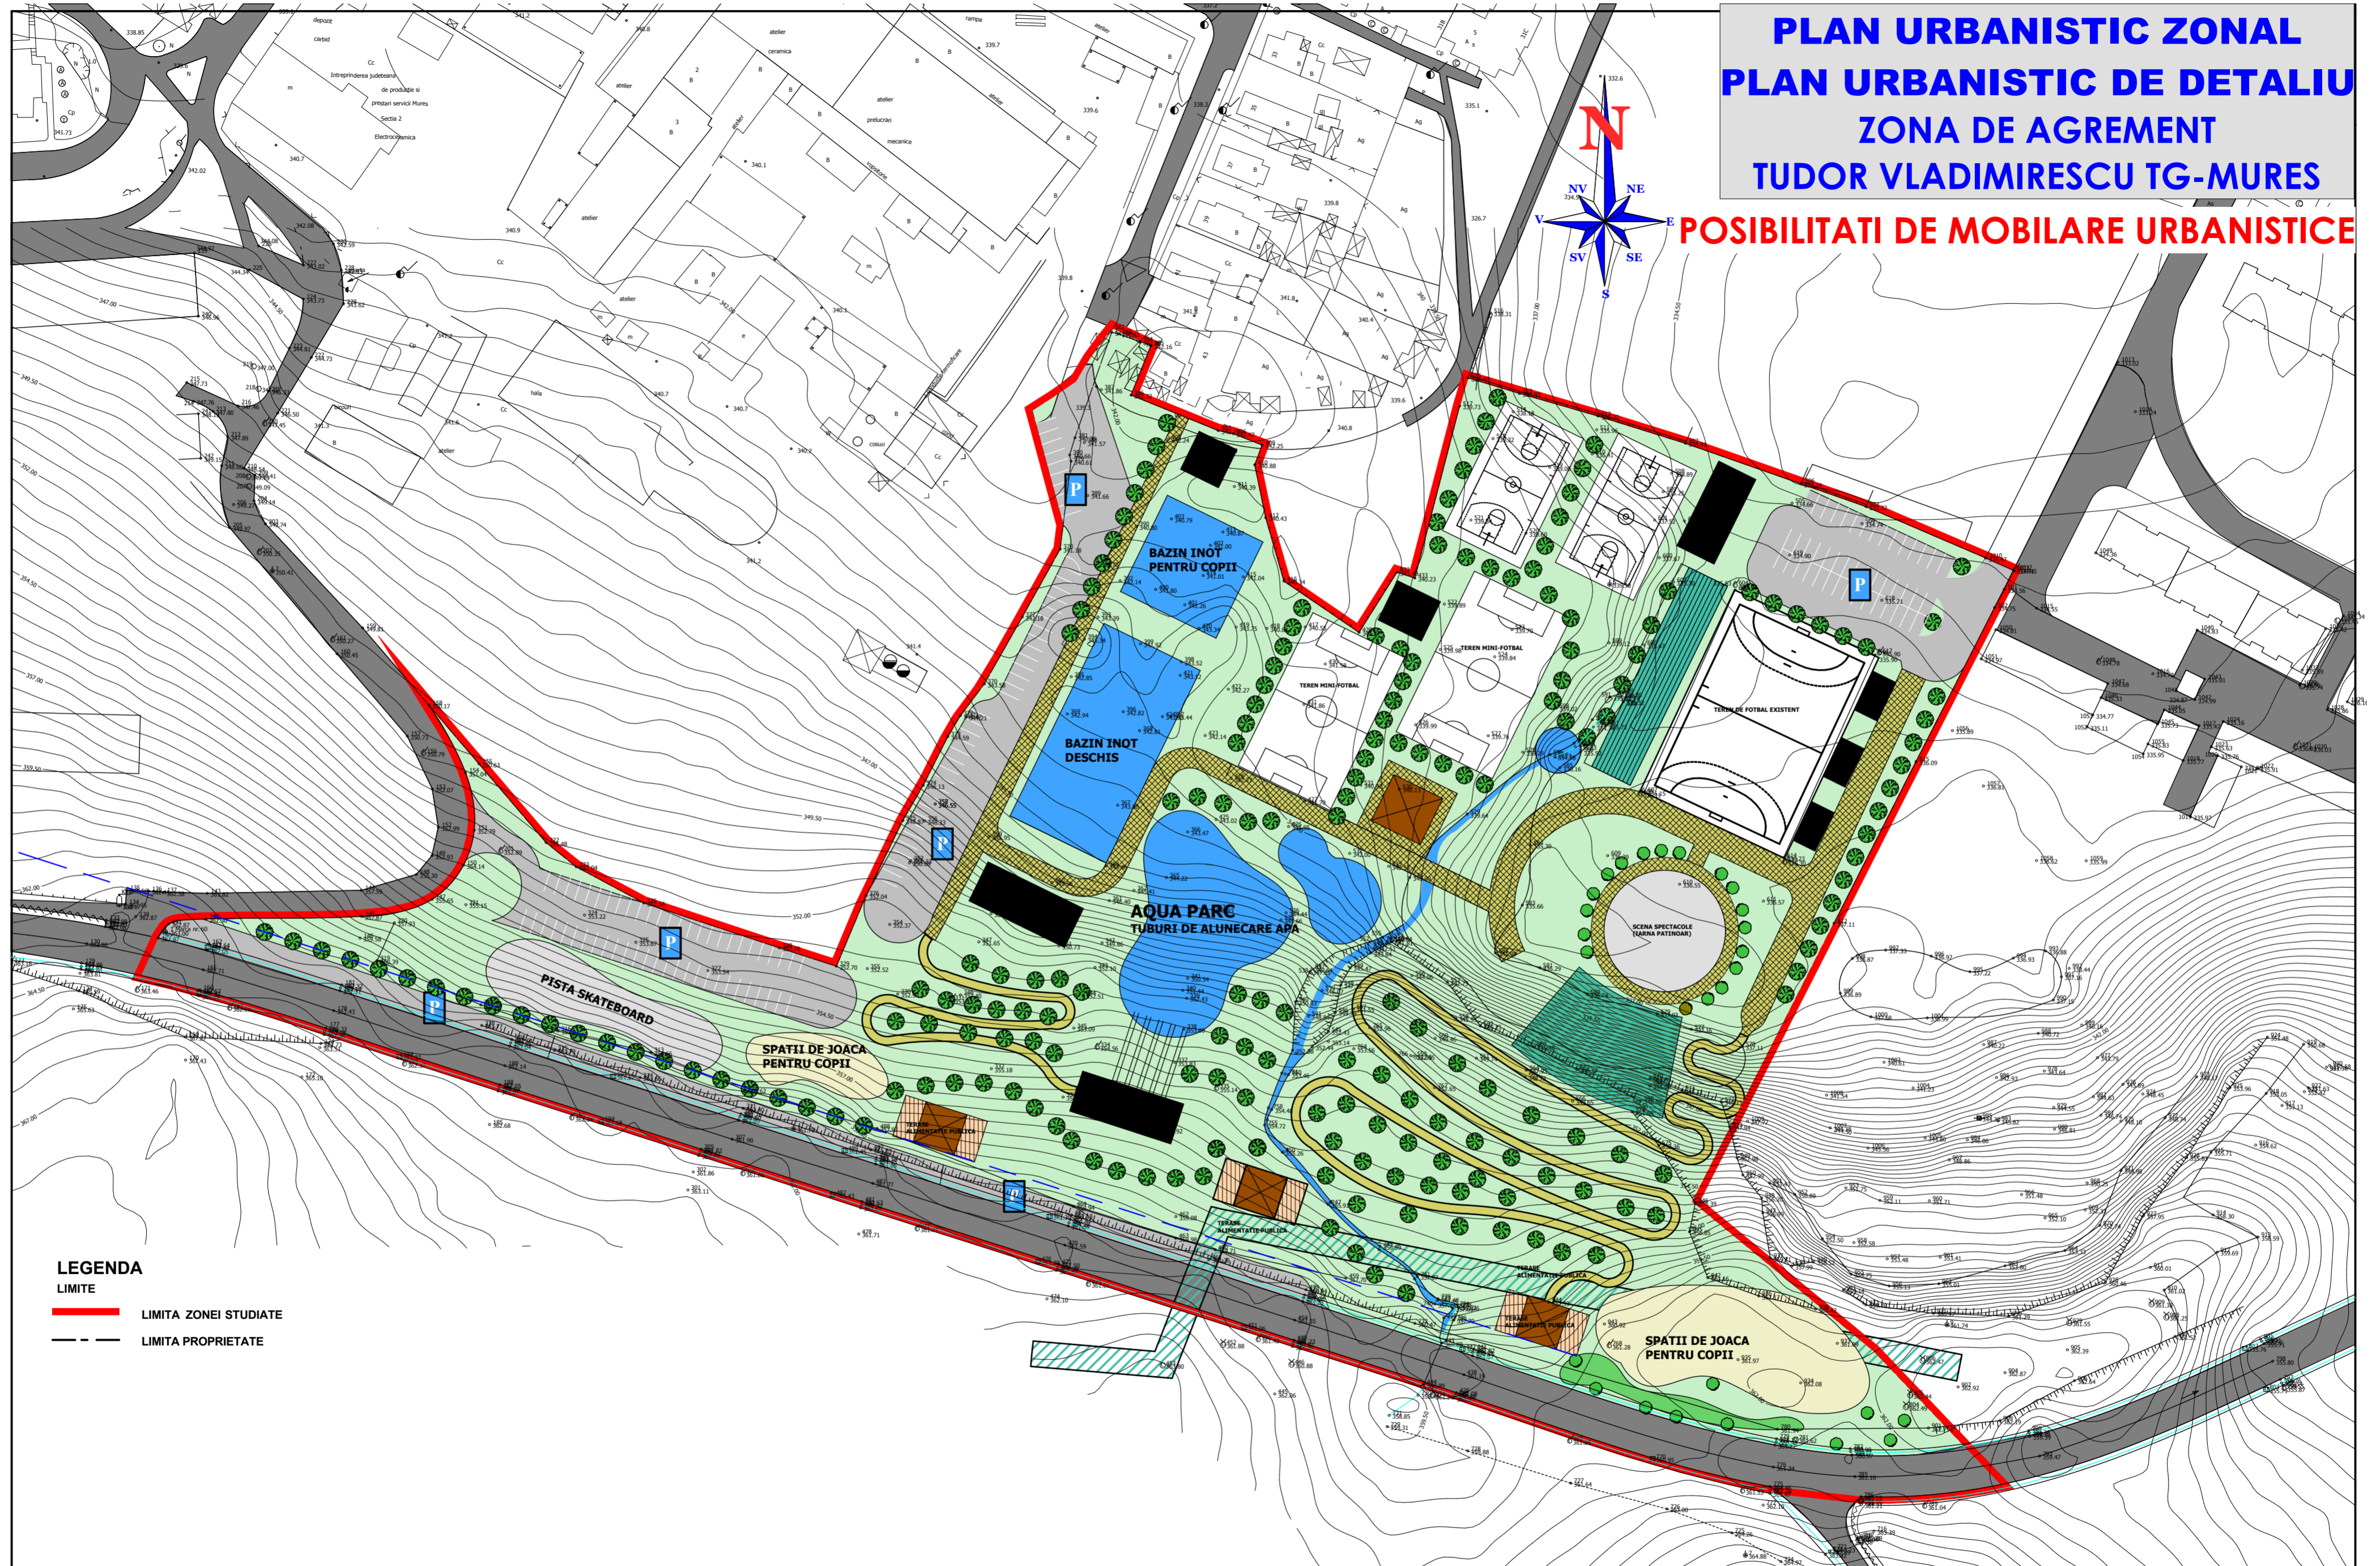

**LEGENDA**  
**LIMITE**  
— LIMITA ZONEI STUDIATE  
 - - - - - LIMITA PROPRIETATE

Verificator	Nume	Semnatura	Centra	Referat / Expertiza nr./Data
Expert				
S.C.PROIECT S.R.L. RO 1218675 NR.INREGISTRARE : J26/621/1991				BENEFICIAR: PRIMARIA TG-MURES Den. pr. <b>ZONA DE AGREMENT TUDOR VLADIMIRESCU TG-MURES</b>
Coordonator	Nume	Semnatura	Scara	Planşa
Director	<b>ING. SIMO ISTVAN</b>		1:1000	<b>A5</b>
Sef proiect	<b>Arh. RAUS ADRIANA</b>			
Proiectant	<b>Arh. RAUS ADRIANA</b>		Data	Pr. nr.:
	<b>Arh. GLAJA EUGEN</b>		05.2009	6523.0
				<b>POSSIBILITATI DE MOBILARE URBANISTICE</b>