


PLAN URBANISTIC ZONAL PLAN URBANISTIC DE DETALIU ZONA DE AGREMENT TUDOR VLADIMIRESCU TG-MURES

REGLEMENTARI EDILITARE

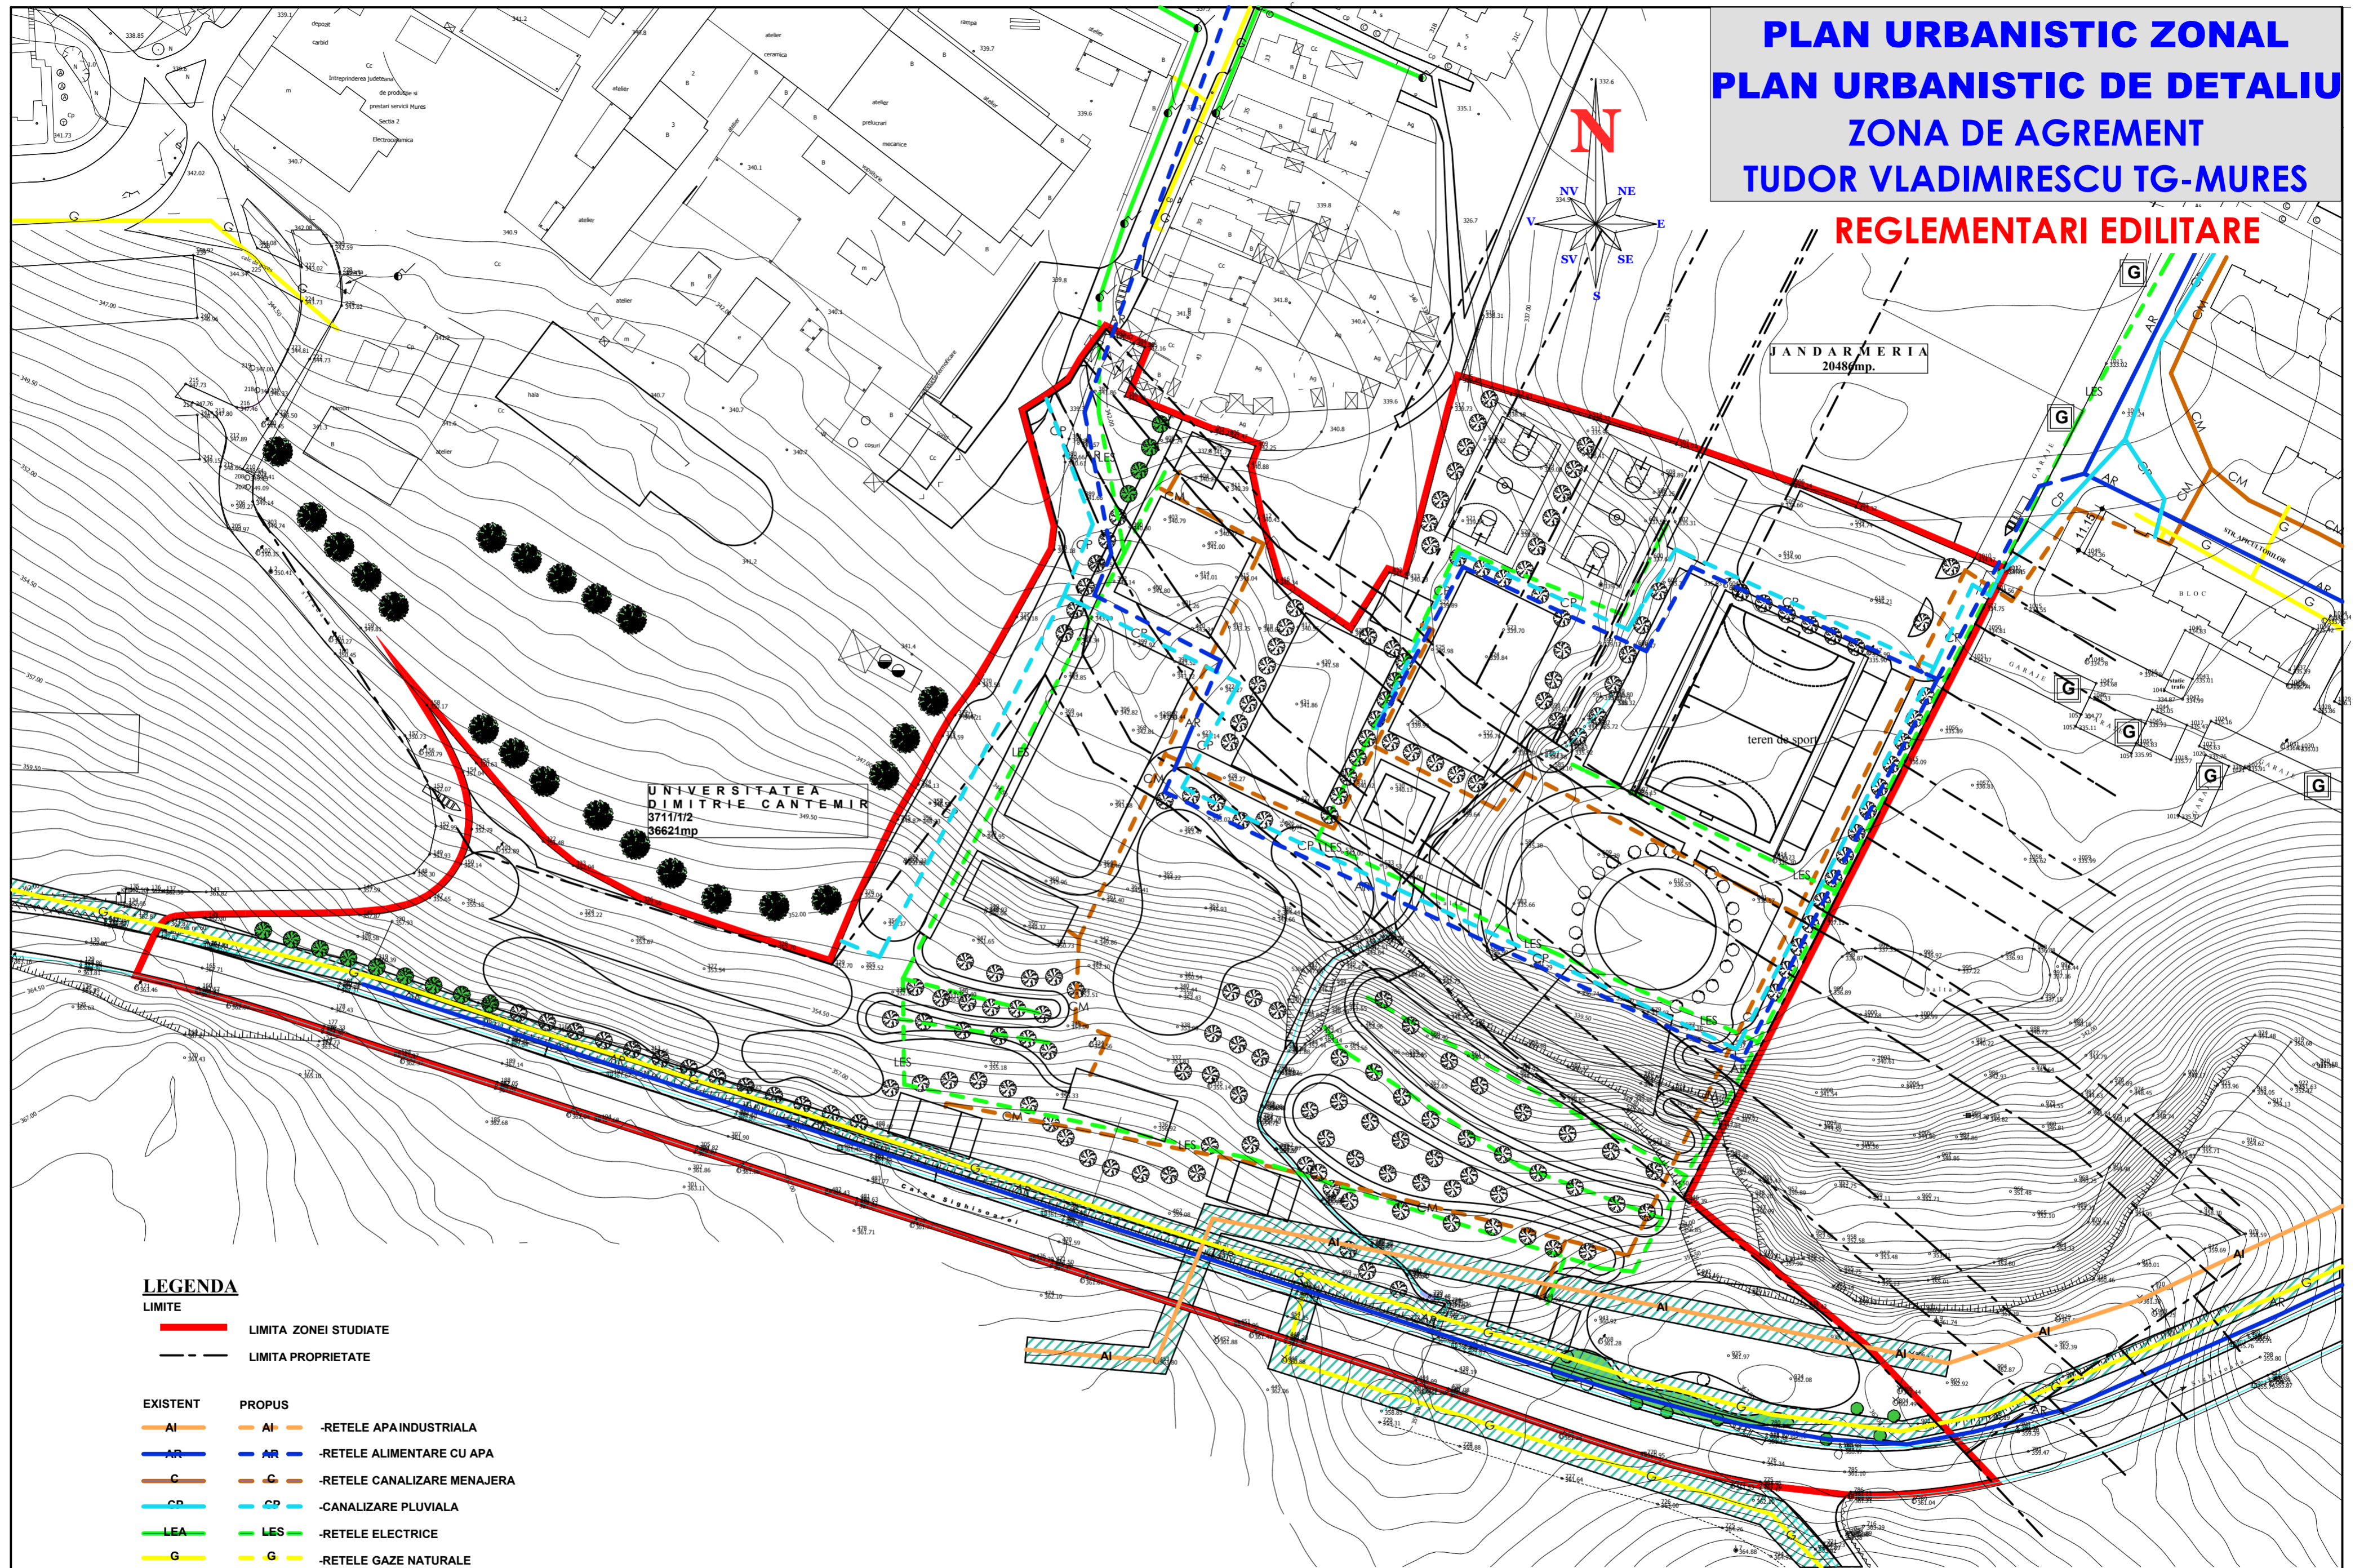

LEGENDA

LIMITE

- LIMITA ZONEI STUDIATE
- - - LIMITA PROPRIETATE

EXISTENT

PROPOS

- AI — AI -RETELE APA INDUSTRIALA
- AR — AR -RETELE ALIMENTARE CU APA
- C — C -RETELE CANALIZARE MENAJERA
- CP — CP -CANALIZARE PLUVIALA
- LEA — LES -RETELE ELECTRICE
- G — G -RETELE GAZE NATURALE

ZONE DE PROTECTIE

- ||||| ZONA DE PROTECTIE ECHIPAMENTE INFRASTRUCTURA

Verificator	Num	Semnatura	Cearta	Referat / Experienta nr./Data
Expert				
S.C.PROIECT S.R.L. RO 1218675 NR.INREGISTRARE : J26/621/1991				BENEFICIAR: PRIMARIA TG-MURES Den. pr. ZONA DE AGREMENT TUDOR VLADIMIRESCU TG-MURES Faza: PUZ PUD
Coordonator	Num	Semnatura	Scara	Pozna
Director	Arh.SIMO ISTVAN		1:1000	A3
Supr.proiect	Arh.RAUS ADRIANA			Pr. nr.: 6523.0
Proiectant	Arh.RAUS ADRIANA		Data 05.2009	
	Arh.GLAJA EUGEN			REGLEMENTARI EDILITARE