
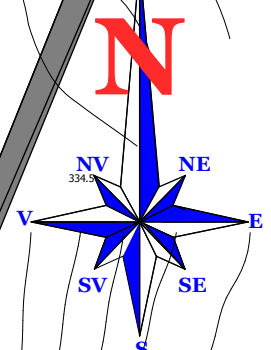


**PLAN URBANISTIC ZONAL**  
**PLAN URBANISTIC DE DETALIU**  
**ZONA DE AGREMENT**  
**TUDOR VLADIMIRESCU TG-MURES**  
**REGLEMENTARI URBANISTICE**

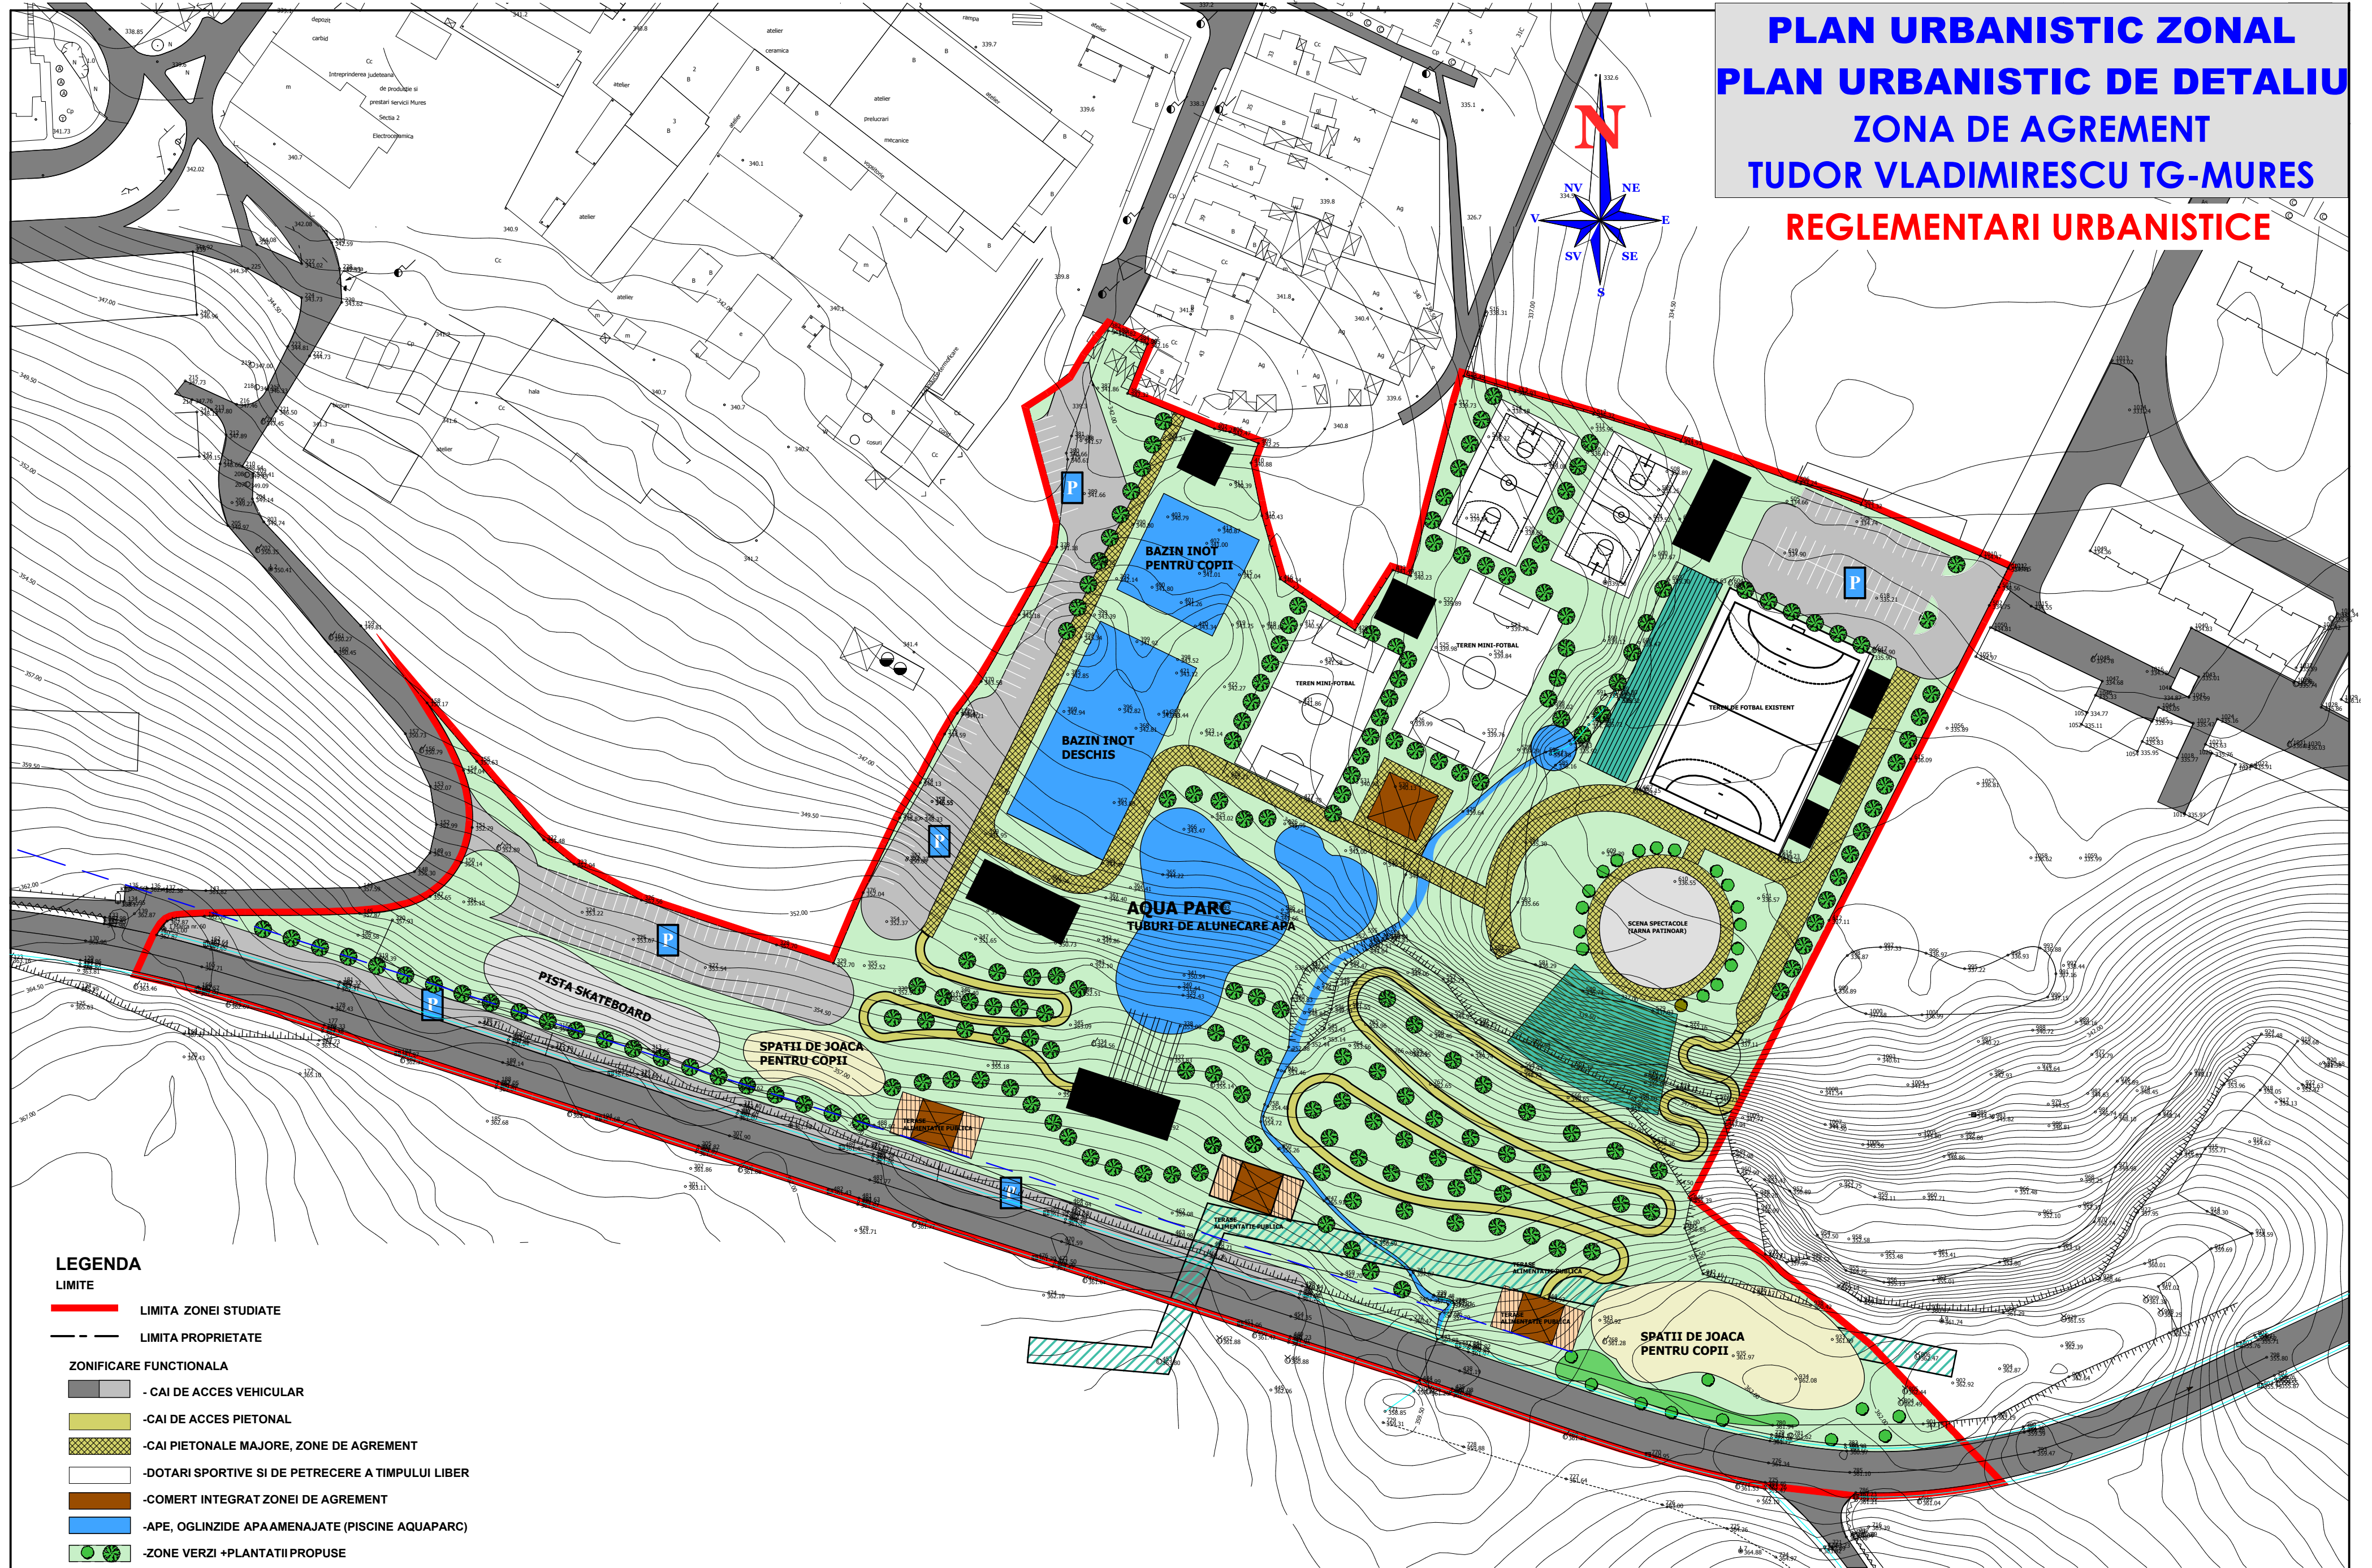

- LEGENDA**
- LIMITE**
- LIMITA ZONEI STUDIATE
  - - - - - LIMITA PROPRIETATE
- ZONIFICARE FUNCTIONALA**
- CAI DE ACCES VEHICULAR
  - CAI DE ACCES PIETONAL
  - CAI PIETONALE MAJORE, ZONE DE AGREMENT
  - DOTARI SPORTIVE SI DE PETRECERE A TIMPULUI LIBER
  - COMERT INTEGRAT ZONEI DE AGREMENT
  - APE, OGLINZIDE APA AMENAJATE (PISCINE AQUAPARC)
  - ZONE VERZI + PLANTATII PROPUSE
  - ▶ - ACCES IN CLADIRI
  - P - PARCARI PROPUSE
  - PT - POST EL. TRANSFORMATOR
  - PG - PLATFORMA COLECTARE GUNOI
  - ALINIAMENT PROPU

Verificator	Nume	Semnatura	Ceasta	Referat / Expertiza nr./Data
Expert				
S.C.PROIECT S.R.L. RO 1218675 NR.INREGISTRARE : J26/621/1991				BENEFICIAR: PRIMARIA TG-MURES Den. pr. <b>ZONA DE AGREMENT</b> <b>TUDOR VLADIMIRESCU TG-MURES</b>
Calitatea	Nume	Semnatura	Scara	Planșă
Director	<b>Ing. SIMO ISTVAN</b>		1:1000	<b>A2</b>
Șef proiect	<b>Ing. BAUS ADRIANA</b>			
Proiectant	<b>Ing. BAUS ADRIANA</b>		Data	Pr. nr.:
	<b>Ing. GLAJA EUGEN</b>		05.2009	6523.0
				<b>REGLEMENTARI URBANISTICE</b>