


PLAN URBANISTIC ZONAL
AMPLASARE CASA DE LOCUIT
P U Z
mun. Targu Mures, str. Trebely nr.22
6 SECTIUNE TRANSVERSALA
 PRIN TEREN Scara
 1 : 100

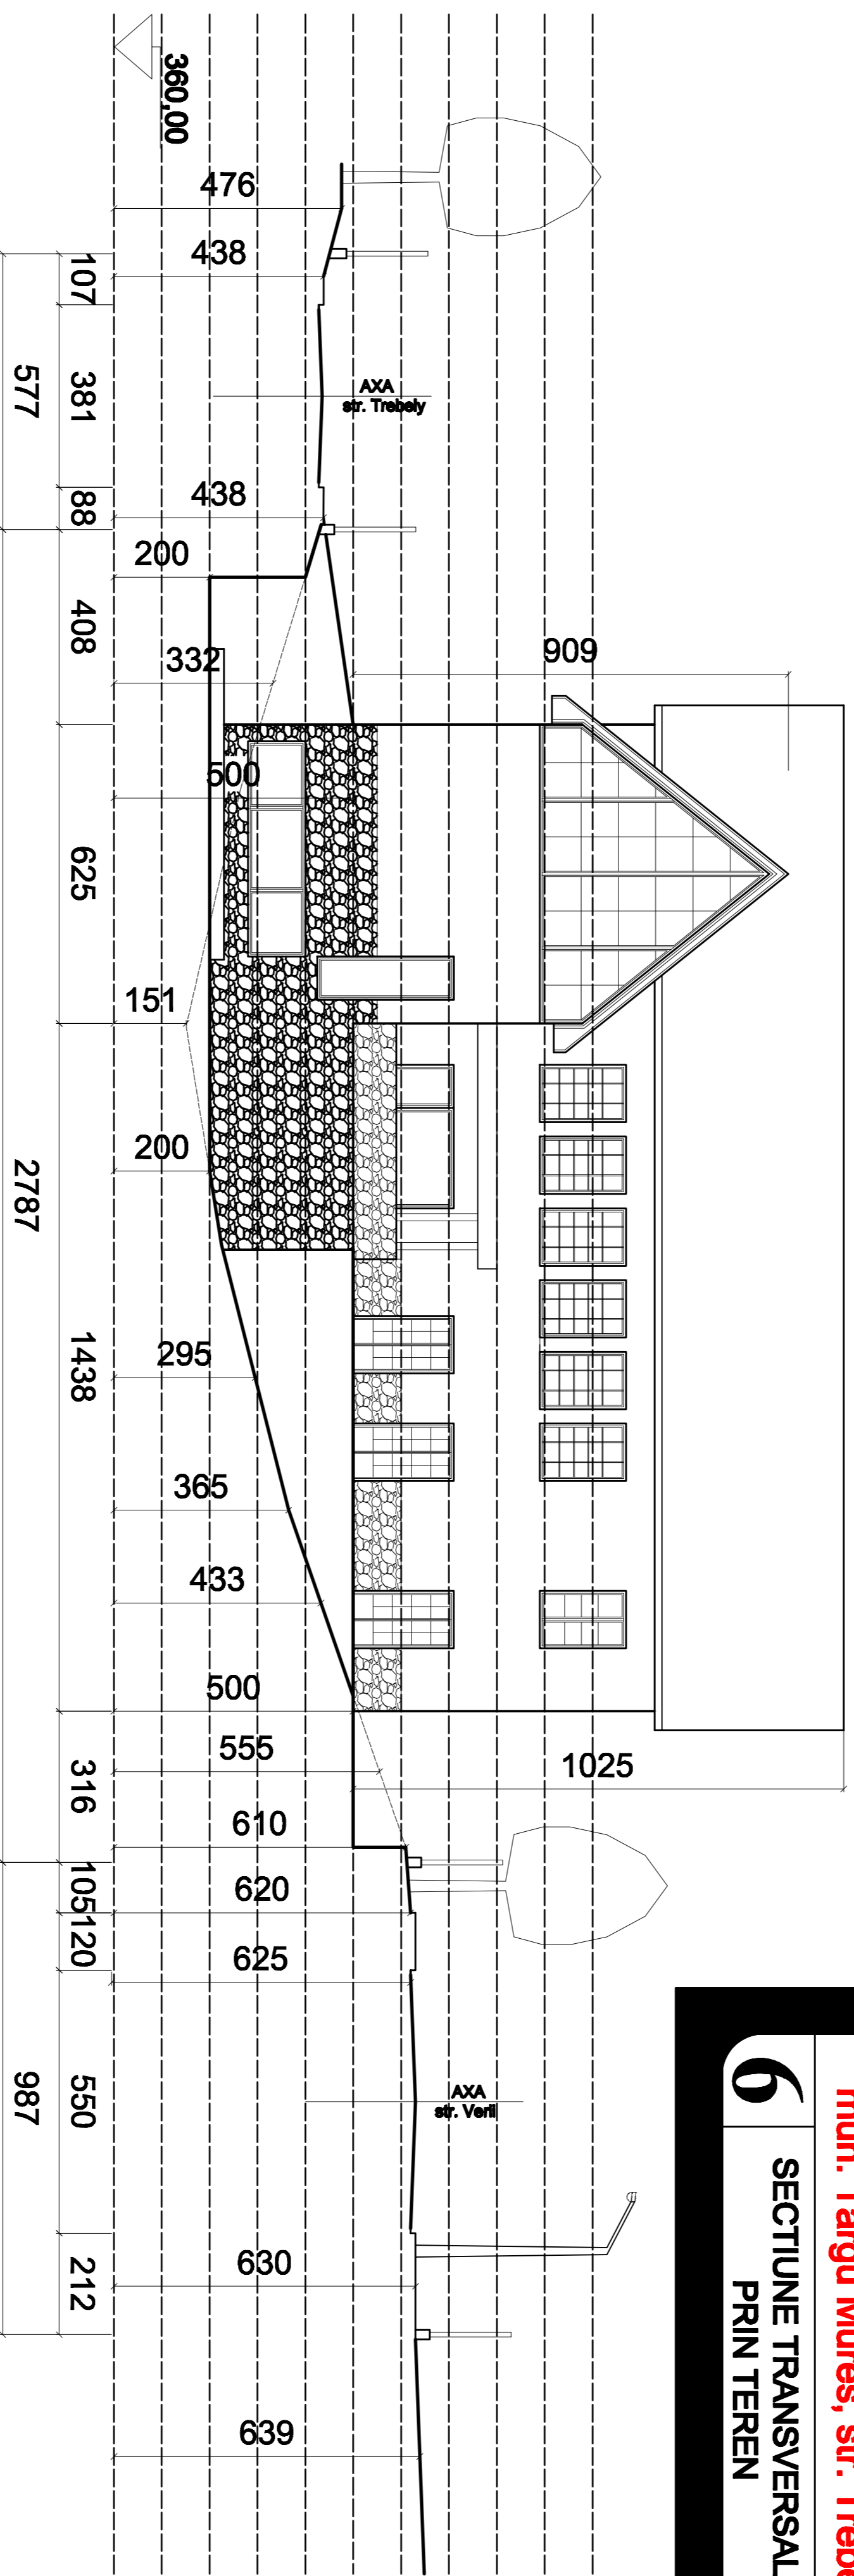

S.C. PROIECT S.R.L. Tirgu Mures		Beneficiar: MORA AKOS si sotia MORA MIHAELA mun. Targu Mures, str. Sarmosului nr. 997, Iud. Mures		Pr. Nr. 69420
Director Sef proiect	cons. Jr. Simo Istvan	Scara 1:100	PLAN URBANISTIC ZONAL AMPLASARE CASA DE LOCUIT	Faza P.U.Z.
Proiectat	arh. Keresztes Geza	Data: Mai 2009	mun. Targu Mures, str. Trebely nr.22, Iud. Mures	Planse: A.06.
Desenat	Pozna Laszlo		SECTIUNE TRANSVERSALA PRIN TEREN	