

PLAN URBANISTIC ZONAL

CONSTRUIRE CASA DE LOCUIT





Str.Campului nr. 33 Tg. Mures jud.Mures


REGLEMENTARI URBANISTICE
LEGENDA

LIMITE

-  LIMITA ZONEI STUDIATE
-  LIMITA DE PROPRIETATE

ZONIFICARE FUNCTIONALA

-  ZONA DE LOCUIT EXISTENTA SI PROPUSA
-  DRUM EXISTENT SI PROPUS
-  PARCARE PROPUSA
-  ZONE VERZI

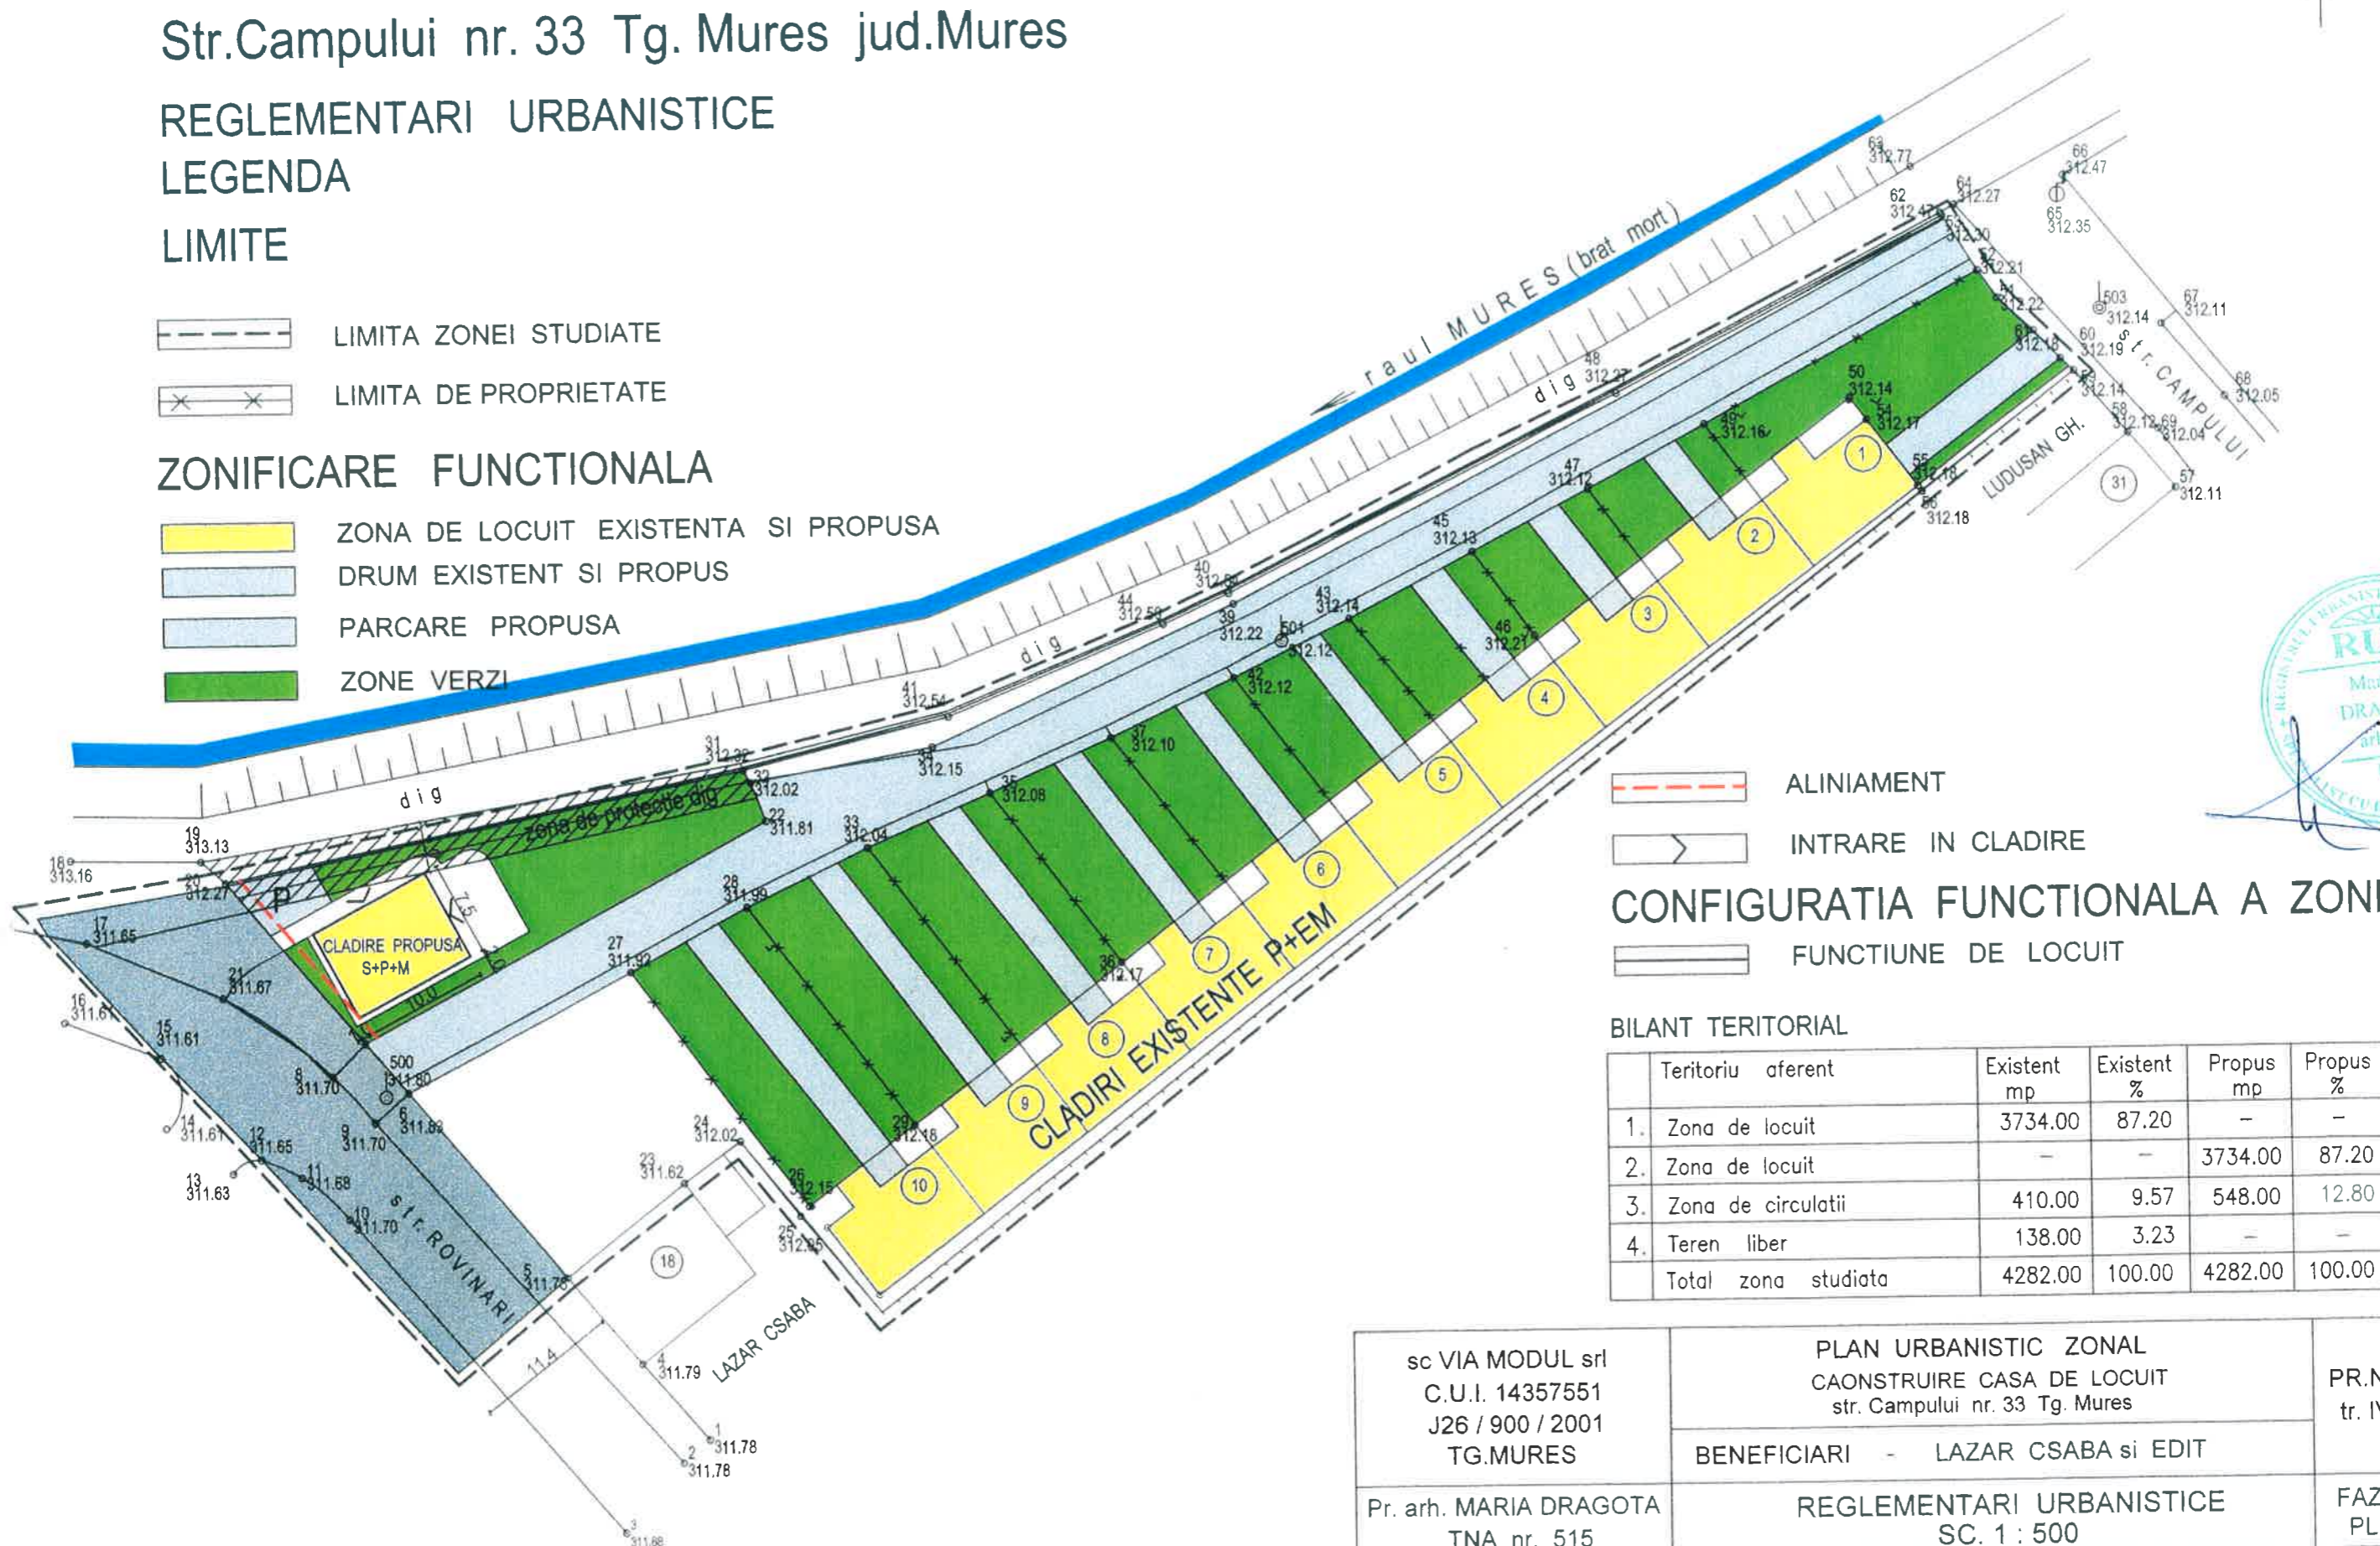

-  ALINIAMENT
-  INTRARE IN CLADIRE
-  CONFIGURATIA FUNCTIONALA A ZONEI
-  FUNCTIUNE DE LOCUIT

BILANT TERITORIAL

	Teritoriu aferent	Existent mp	Existent %	Propus mp	Propus %
1.	Zona de locuit	3734.00	87.20	-	-
2.	Zona de locuit	-	-	3734.00	87.20
3.	Zona de circulatii	410.00	9.57	548.00	12.80
4.	Teren liber	138.00	3.23	-	-
	Total zona studiata	4282.00	100.00	4282.00	100.00

sc VIA MODUL srl C.U.I. 14357551 J26 / 900 / 2001 TG.MURES	PLAN URBANISTIC ZONAL CAONSTRUIRE CASA DE LOCUIT str. Campului nr. 33 Tg. Mures	PR.NR. 226 tr. IV 2009
	BENEFICIARI - LAZAR CSABA si EDIT	
Pr. arh. MARIA DRAGOTA TNA nr. 515	REGLEMENTARI URBANISTICE SC. 1 : 500	FAZA PUZ PL. S/ 2