



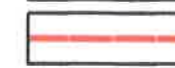

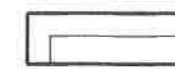



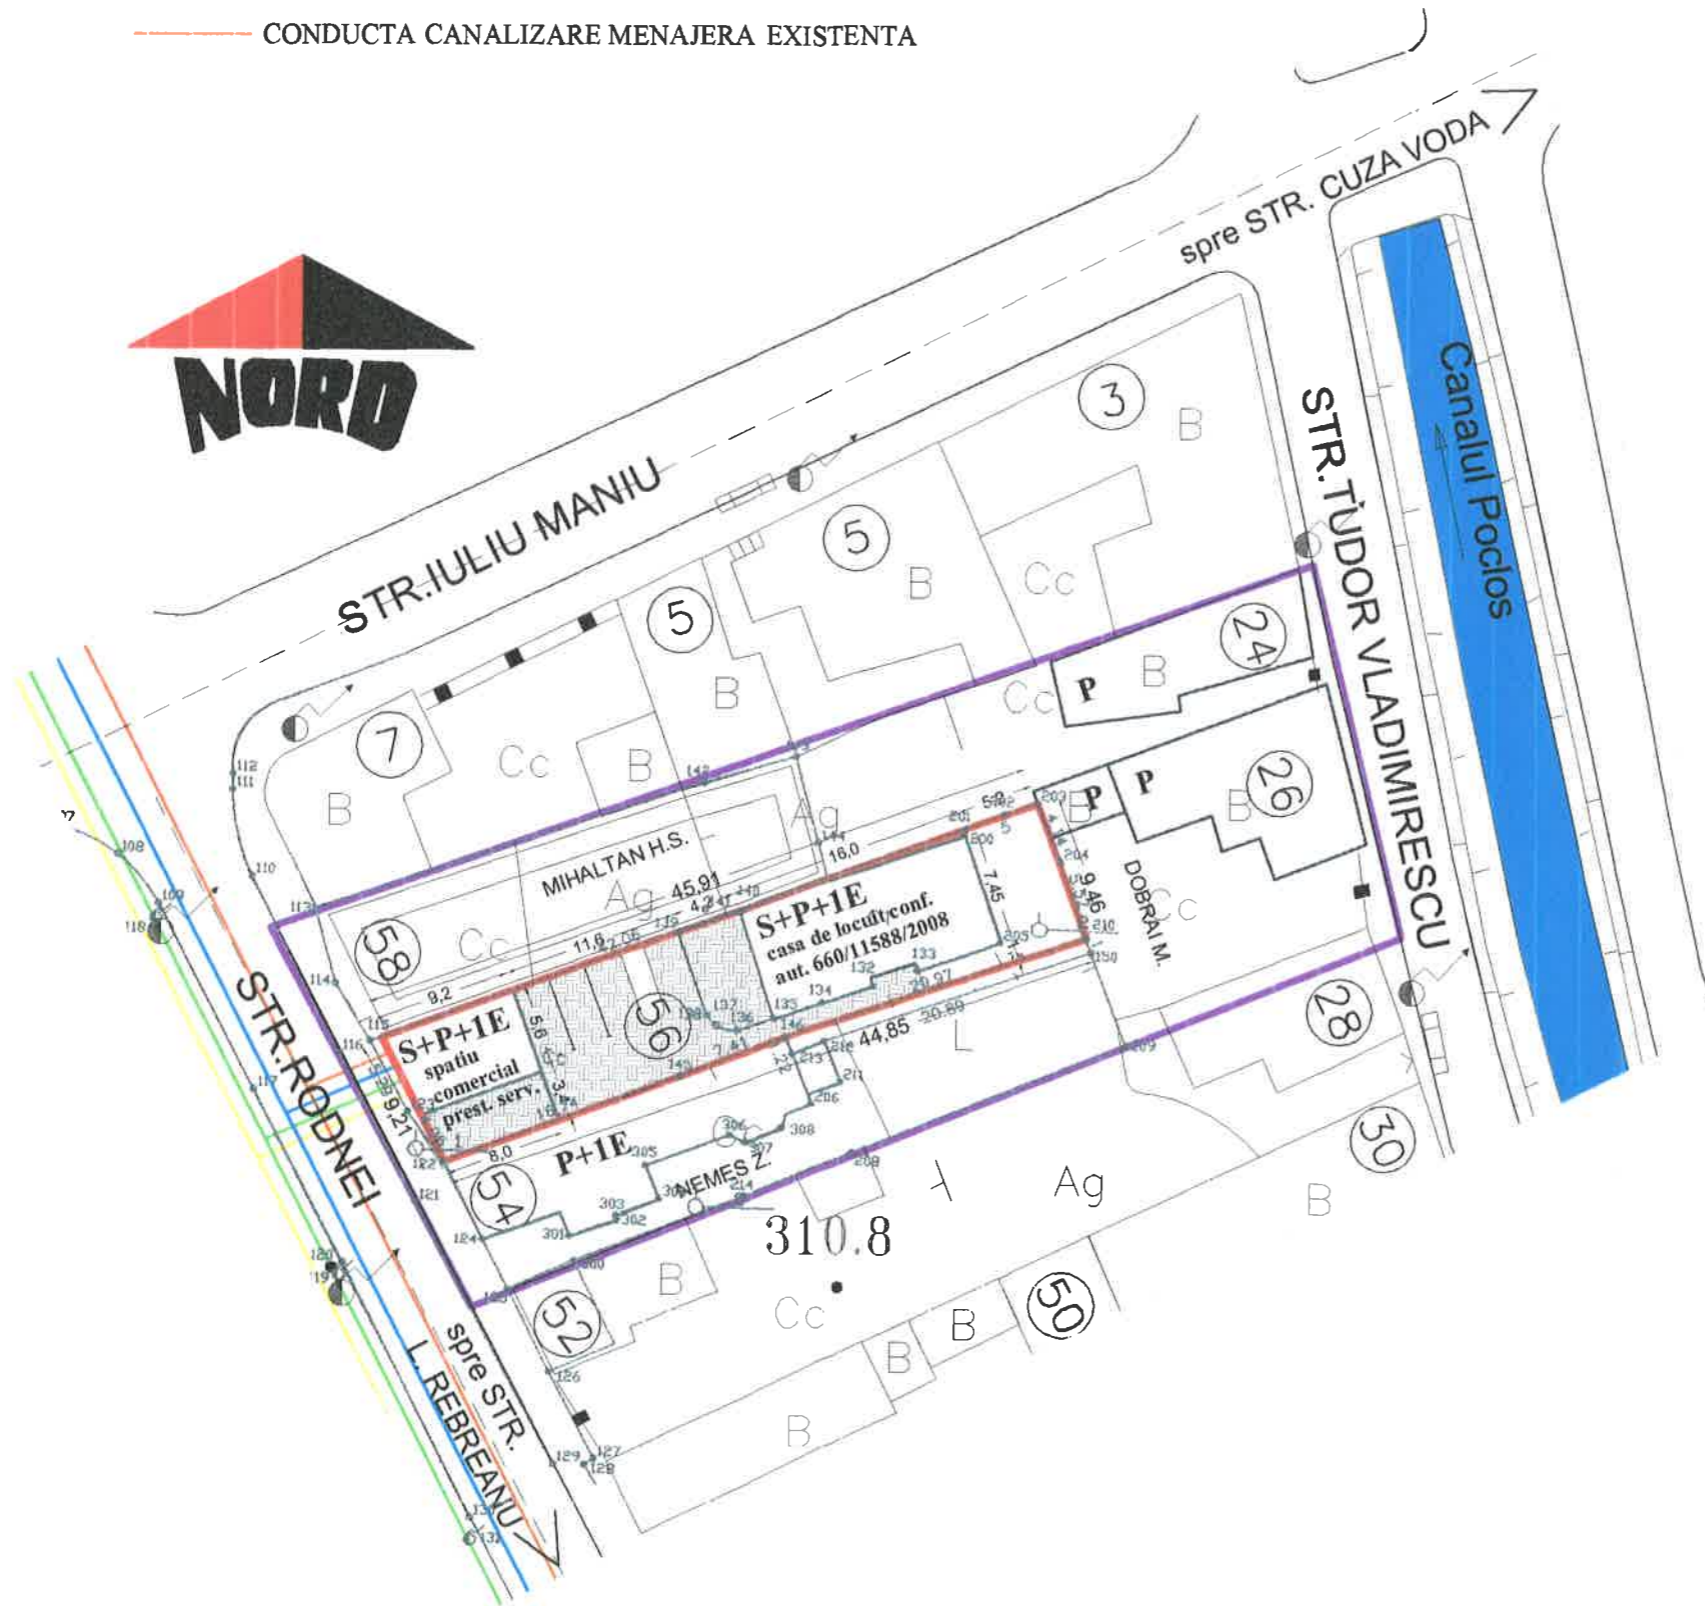
**\*REGLEMENTARI EDILITARE**

-  CONDUCTA DE DISTRIBUTIE GAZ EXISTENTA
-  LEA EXISTENT
-  CONDUCTA APA POTABILA EXISTENTA
-  CONDUCTA CANALIZARE MENAJERA EXISTENTA

**PUD** PLAN URBANISTIC DE DETALIU  
**CONSTRUIRE CLADIRE COMERT - PRESTARI SERVICII**  
 TARGU MURES, str. RODNEI, nr. 56  
**5) reglementari edilitare**

**LEGENDA**

-  LIMITA ZONEI STUDIATE
-  LIMITA PROPRIETAT E STUDIATA A PROPUSA PT. CONSTRUIRE (432,0 mp)
-  ZONA DE LOCUIT EXISTENT
-  REZERVA PT. CONSTRUCTII IN PERSPECTIVA
-  STRAZI LOCALE EXISTENTE, MODERNIZATE
-  CANALUL POCLOS
- \*REGLEMENTARI PROPUSE**
-  SPATIU COMERCIAL SI PRESTARI SERVICII
-  CURTE, GRADINA PROPUSA
-  PAVAJ PROPUS



S.C. "PROIECT" S.R.L. TG. MUREȘ J26-621-1991		Beneficiari: KISS ANDRAS SI SOTIA TG. MURES, ALEEA CARPATI nr. 33/93		Pr.nr.
Director Sef proiect Desenat	conf. J. Simó L. arh. Keresztes G. teh. Gyrosai M.	Sc: 1:500 DATA 2008	PUD - CONSTRUIRE CLADIRE COMERT - PRESTARI SERVICII TARGU MURES, str. RODNEI, nr. 56 REGLEMENTARI EDILITARE	Faza PUD Pl. nr. 5