

PLAN URBANISTIC ZONAL CASA DE LOCUIT P+M str.Eden fr.nr. Targu-Mures,



SITUATIA EXISTENTA

LIMITE

- LIMITA ZONEI STUDIATE - UTR CC1z
- LIMITA DE PROPRIETATE

ZONIFICARE FUNCTIONALA

- ZONA DE LOCUIT EXISTENTA
- STRAZI EXISTENTE
- STRADA DE ACCES PROPUSA
- TROTUARE
- APE, SANTURI
- TEREN LIBER NECONSTRUIT

DISFUNCTIONALITATI


- LIPSA REGLEMENTARI URBANISTICE
- LIPSA CAI DE COMUNICATIE
- LIPSA UTILITATI

PRIORITATI

- EDIFICABIL
- ASIGURARE CAI DE COMUNICATIE
- ASIGURARE UTILITATI

BILANT TERITORIAL

	SPECIFICARE	EXISTENT	
		SUPRAFATA (mp)	%
1	Zona de locuit si functiuni complementare	2.577	19,24
2	Circulatii	676	5,04
3	Zone verzi	-	-
4	Ape	-	-
5	Teren liber neconstruit	10.135	75,72
	TOTAL ZONA STUDIATA	13.388	100,00

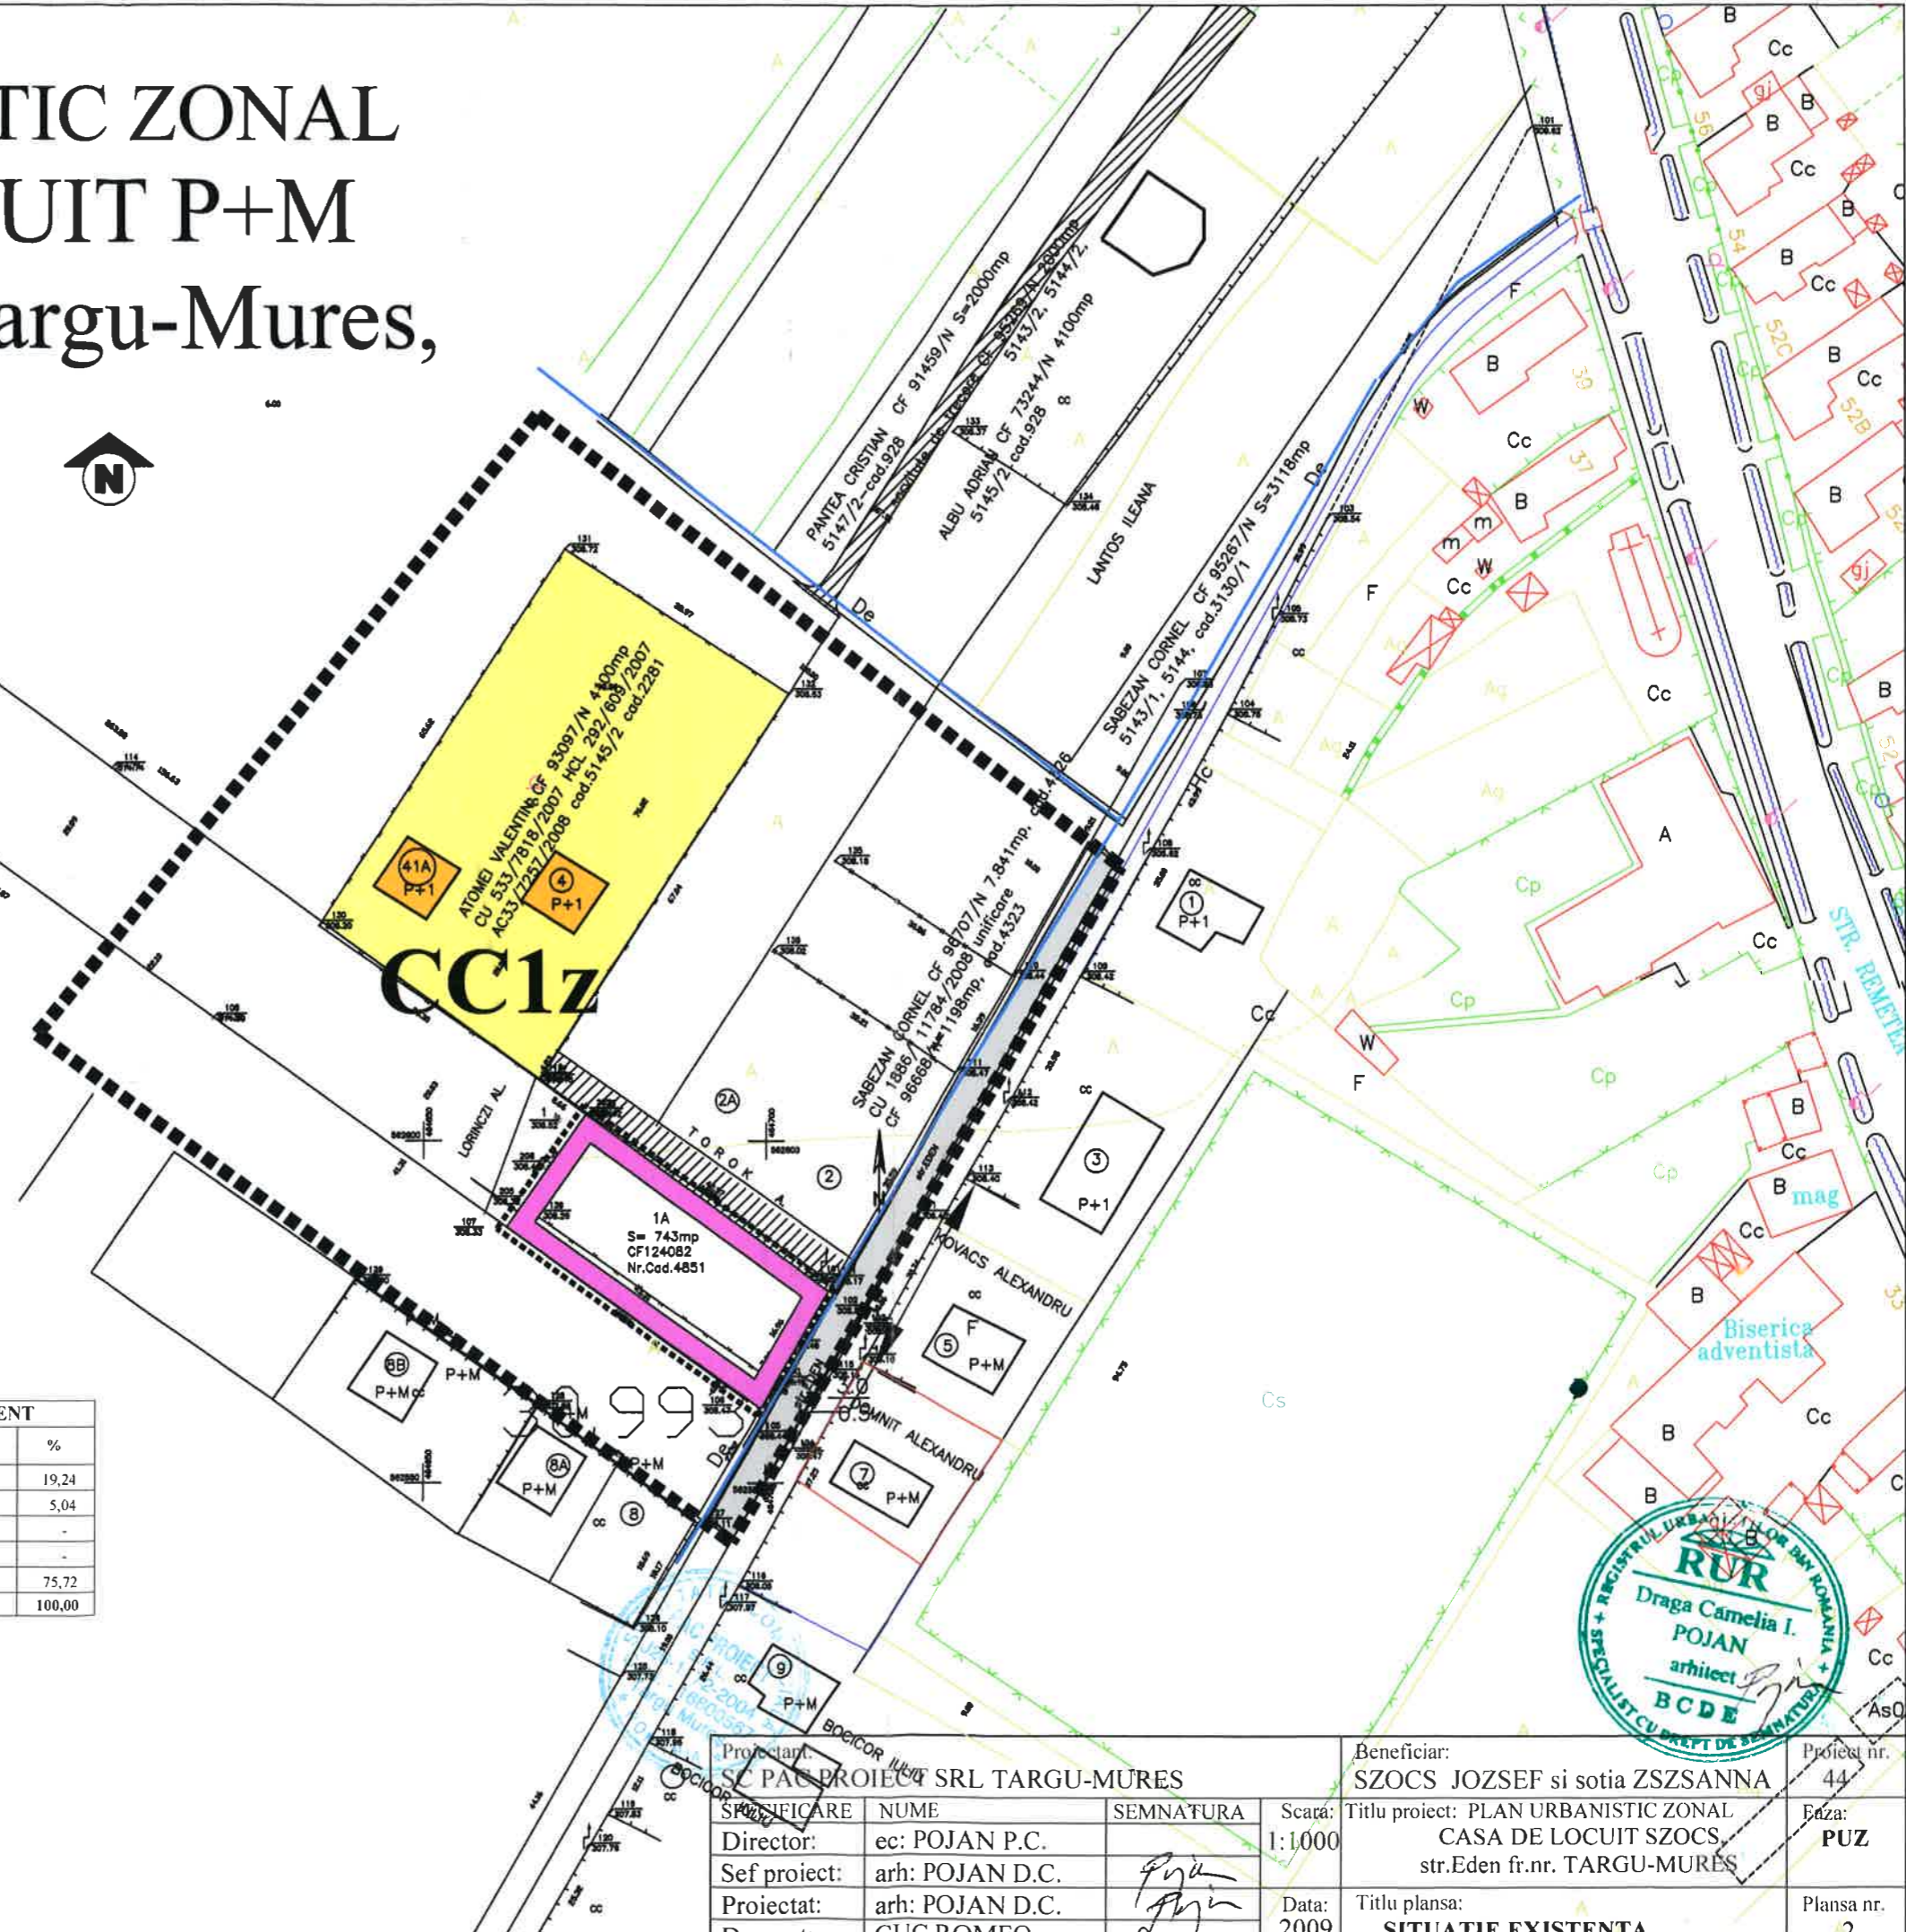

Proiectant: SC PAC PROIECT SRL TARGU-MURES			Beneficiar: SZOCS JOZSEF si sotia ZSZSANNA		Proiect nr. 44
Director:	ec: POJAN P.C.	SEMNATURA 	Scara: 1:1000	Titlu proiect: PLAN URBANISTIC ZONAL CASA DE LOCUIT SZOCS str.Eden fr.nr. TARGU-MURES	
Sef proiect:	arh: POJAN D.C.			Data: 2009	Titlu plansa: SITUATIE EXISTENTA
Proiectat:	arh: POJAN D.C.				Edza: PUZ
Desenat:	CUC ROMEO				Plansa nr. 2