


PLAN URBANISTIC ZONAL DEZVOLTARE SPATII DE DEPOZITARE str. Gh.Doja nr. 204, Targu-Mures

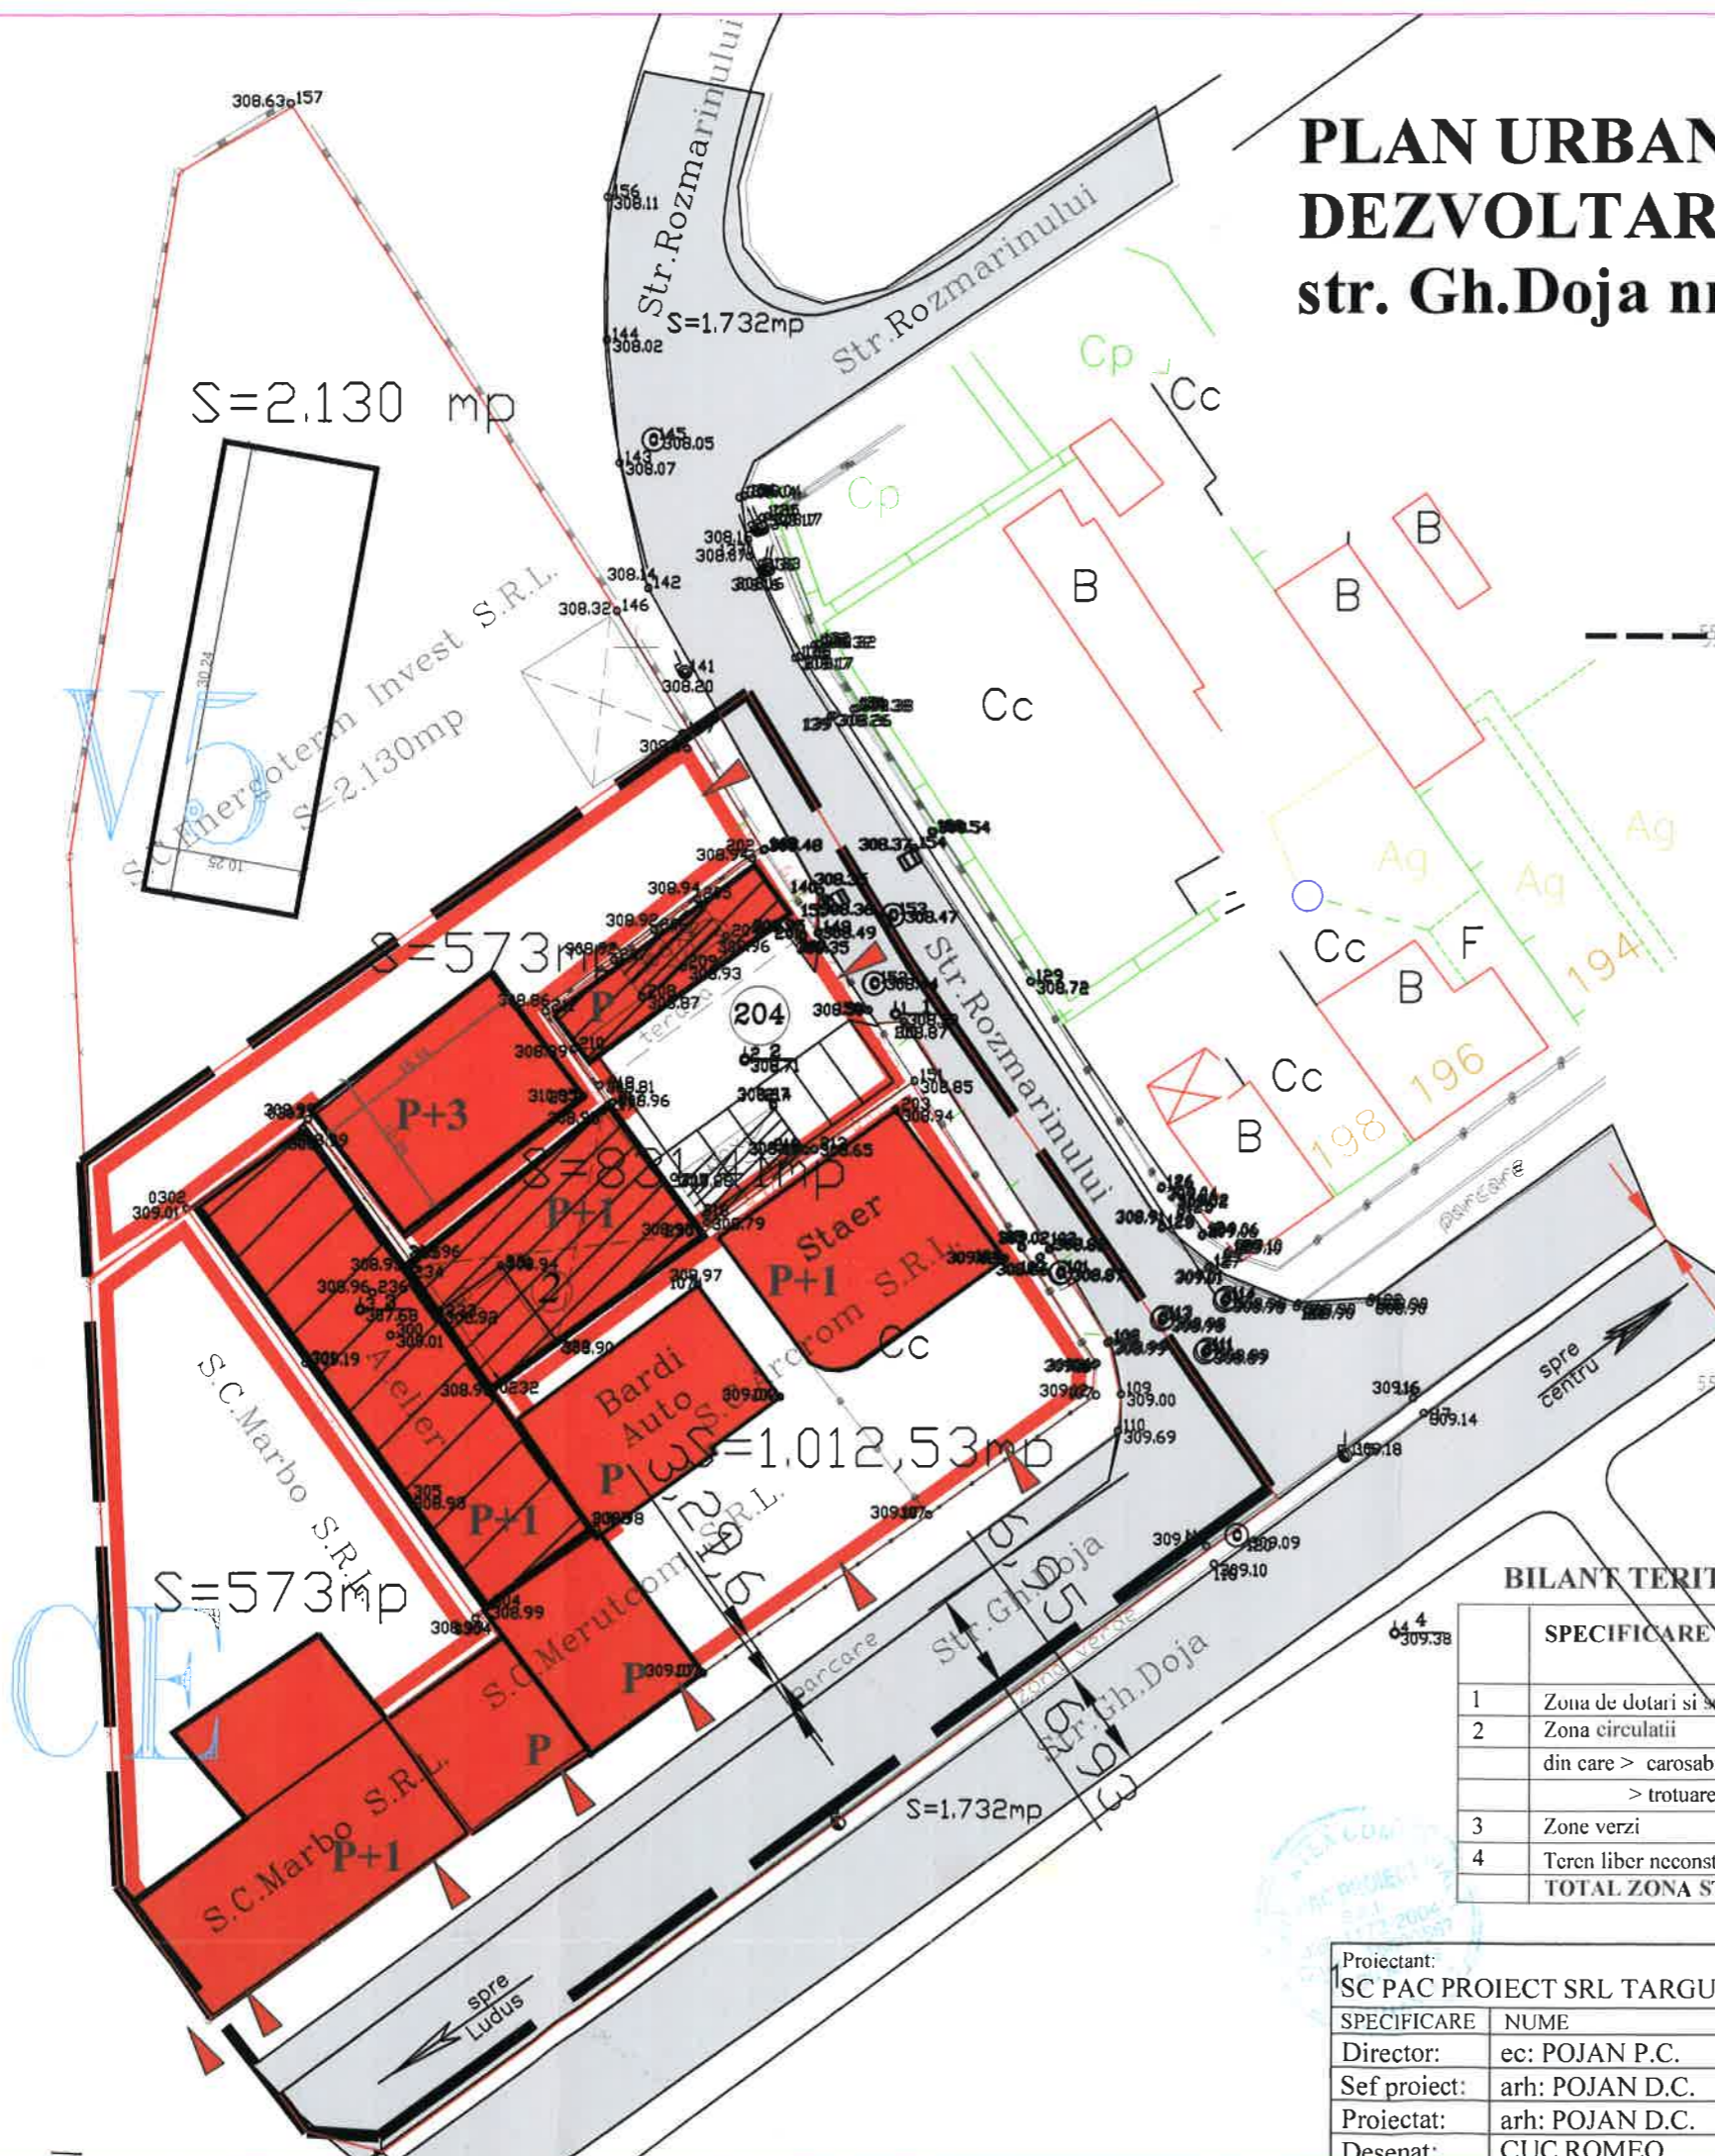

REGLEMENTARI URBANISTICE LEGENDA

- LIMITE**
- LIMITA ZONEI STUDIATE,
 - LIMITA UNITATII TERRITORIALE STUDIATE CE,
 - LIMITA DE PROPRIETATE
- ZONIFICARE FUNCTIONALA**
- ZONA DE DOTARI SI SERVICII EXISTENTA
 - ZONA DE DOTARI SI SERVICII DEPOZITARE PROPUSA
 - STRAZI EXISTENTE
 - STRAZI, PLATFORME PROPUSE
 - TROTUARE
 - ACCES IN INCINTA
 - ALINIAMENT PROPUSE

BILANT TERITORIAL

SPECIFICARE	EXISTENT		PROPUS	
	SUPRAFATA (mp)	%	SUPRAFATA (mp)	%
1 Zona de dotari si servicii	3.307,91	73,73	3.307,91	73,73
2 Zona circulatii	1.178,26	26,27	1.178,26	26,27
din care > carosabil	166,55	-	166,55	-
> trotuare	769,29	-	769,29	-
3 Zone verzi	-	-	-	-
4 Teren liber neconstruit	-	-	-	-
TOTAL ZONA STUDIATA	4.468,17	100,00	4.502,84	100,00

Proiectant: SC PAC PROIECT SRL TARGU-MURES				Beneficiar: SC FIVE STAR INVESTMENT SRL		Proiect nr. 19	
SPECIFICARE	NUME	SEMNATURA	Scara: 1:500	Titlu proiect: PLAN URBANISTIC ZONAL DEZVOLTARE SPATII DE DEPOZITARE str. Gh.Doja nr.204, Targu-Mures		Faza: PUZ	
Director:	ec: POJAN P.C.						
Sef proiect:	arh: POJAN D.C.	<i>POJAN D.C.</i>					
Proiectat:	arh: POJAN D.C.		Data: 2009	Titlu plansa: REGLEMENTARI URBANISTICE		Plansa nr. 3	
Desenat:	CUC ROMEO	<i>CUC ROMEO</i>					

