

PLAN URBANISTIC DE DETALIU CASE DE LOCUIT str. Constantin Hagi Stoian. f.nr., Targu-Mures, judetul Mures

563700




REGLEMENTARI EDILITARE LEGENDA

LIMITE

- LIMITA ZONEI STUDIATE
- LIMITA DE PROPRIETATE

RETELE TEHNICO - EDILITARE

- | EXISTENT | PROPUS | |
|----------|--------|----------------------------|
| | | STRAZI |
| | | TROTUARE |
| | | RETELE ALIMENTARE CU APA |
| | | RETELE CANALIZARE MENAJERA |
| | | CANALIZARE PLUVIALA |
| | | RETELE ELECTRICE |
| | | RETELE GAZE NATURALE |

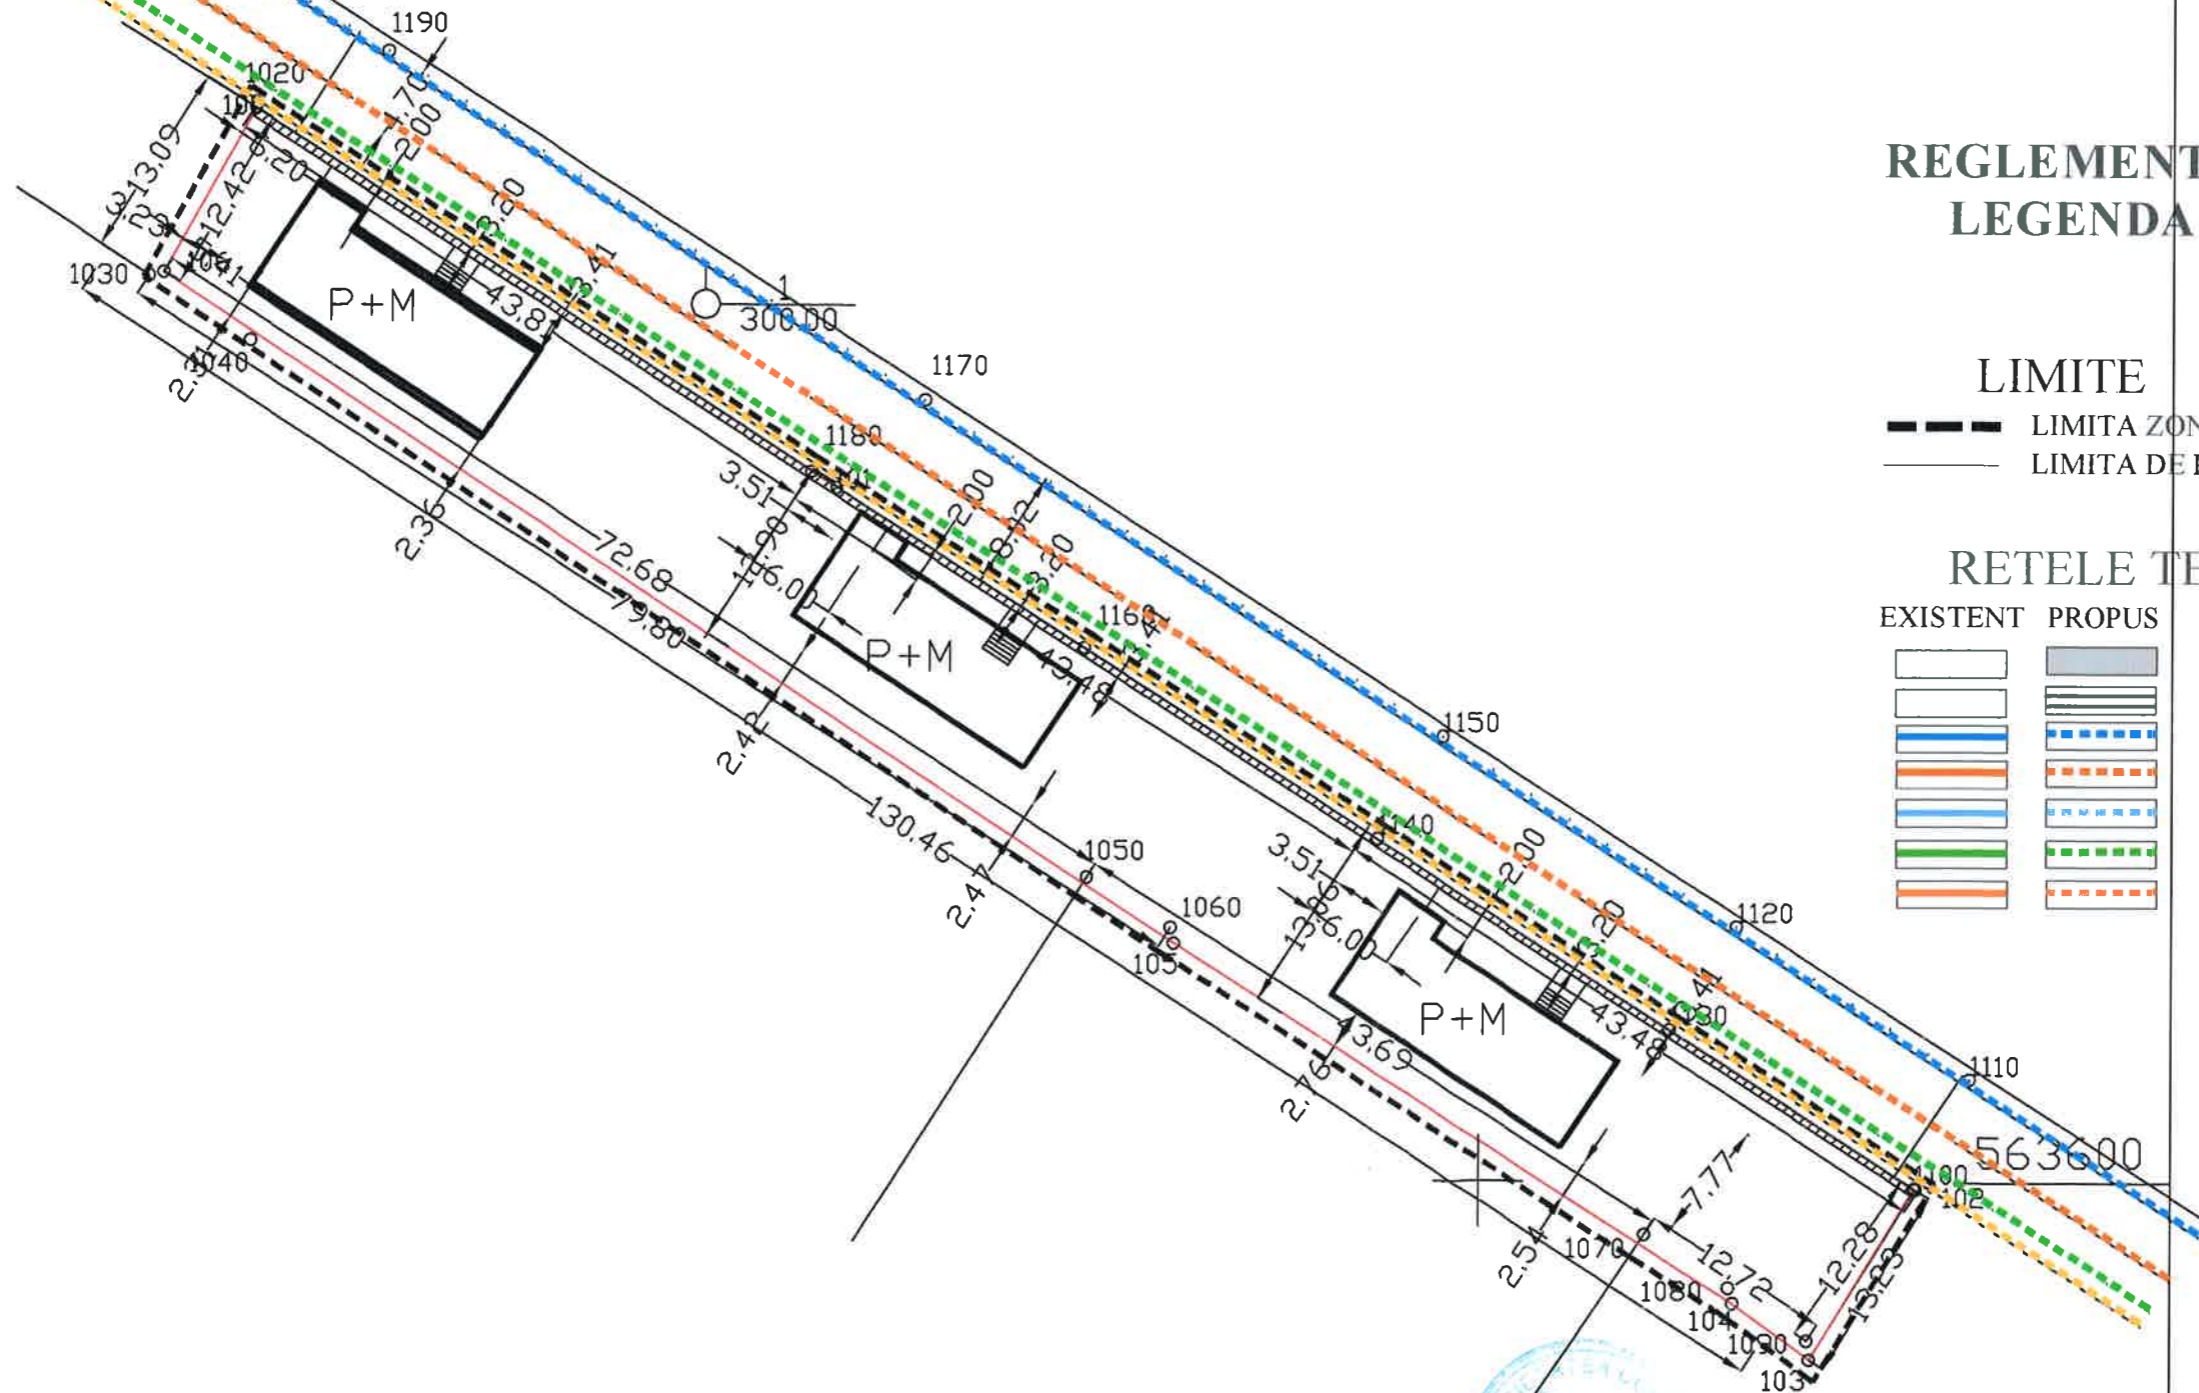

563700

563600



Proiectant: SC PAC PROIECT SRL TARGU-MURES				Beneficiar: POITCOAVA MARIA si sotul MARCEL		Proiect nr. 5
SPECIFICARE	NUME	SEMNATURA	Scara: 1:500	Titlu proiect: PLAN URBANISTIC DE DETALIU CASE DE LOCUIT str. C-tin Hagi Stoian, f.nr., Targu-Mures, jud. Mures		Faza: PUD
Director:	ec: POJAN P.C.					
Sef proiect:	arh: POJAN D.C.					
Proiectat:	arh: POJAN D.C.		Data: 2008	Titlu plansa: REGLEMENTARI EDILITARE		Plansa nr. 4
Desenat:	CUC ROMEO					