

BILANT TERITORIAL INCINTA STUDIATA

FOLOSINTA TERENULUI AFERENT	EXISTENT		PROPUS	
	mp	%	mp	%
CONSTRUCTII	72,00	41,14	85,00	48,57
PLATFORME PAVATE	—	—	40,00	22,86
CURTE+GRADINA	73,00	41,72	20,00	11,43
SERVITUTE DE TRECCERE	30,00	17,14	30,00	17,14
TOTAL	175,00	100,00	175,00	100,00

Indici maximi admisi si realizati


	maximi admisi	realizati
Ac	87,5 mp	85,0 mp
Ad	262,5 mp	212,5 mp
POT	50,0%	48,57%
CUT	1,5	1,21
H coama	10,0 m	8,0 m



PUD PLAN URBANISTIC DE DETALIU

DESFINTARE SI CONSTRUIRE CASA DE LOCUIT Tg. Mures, str. Braila nr. 8

3) reglementari urbanistice

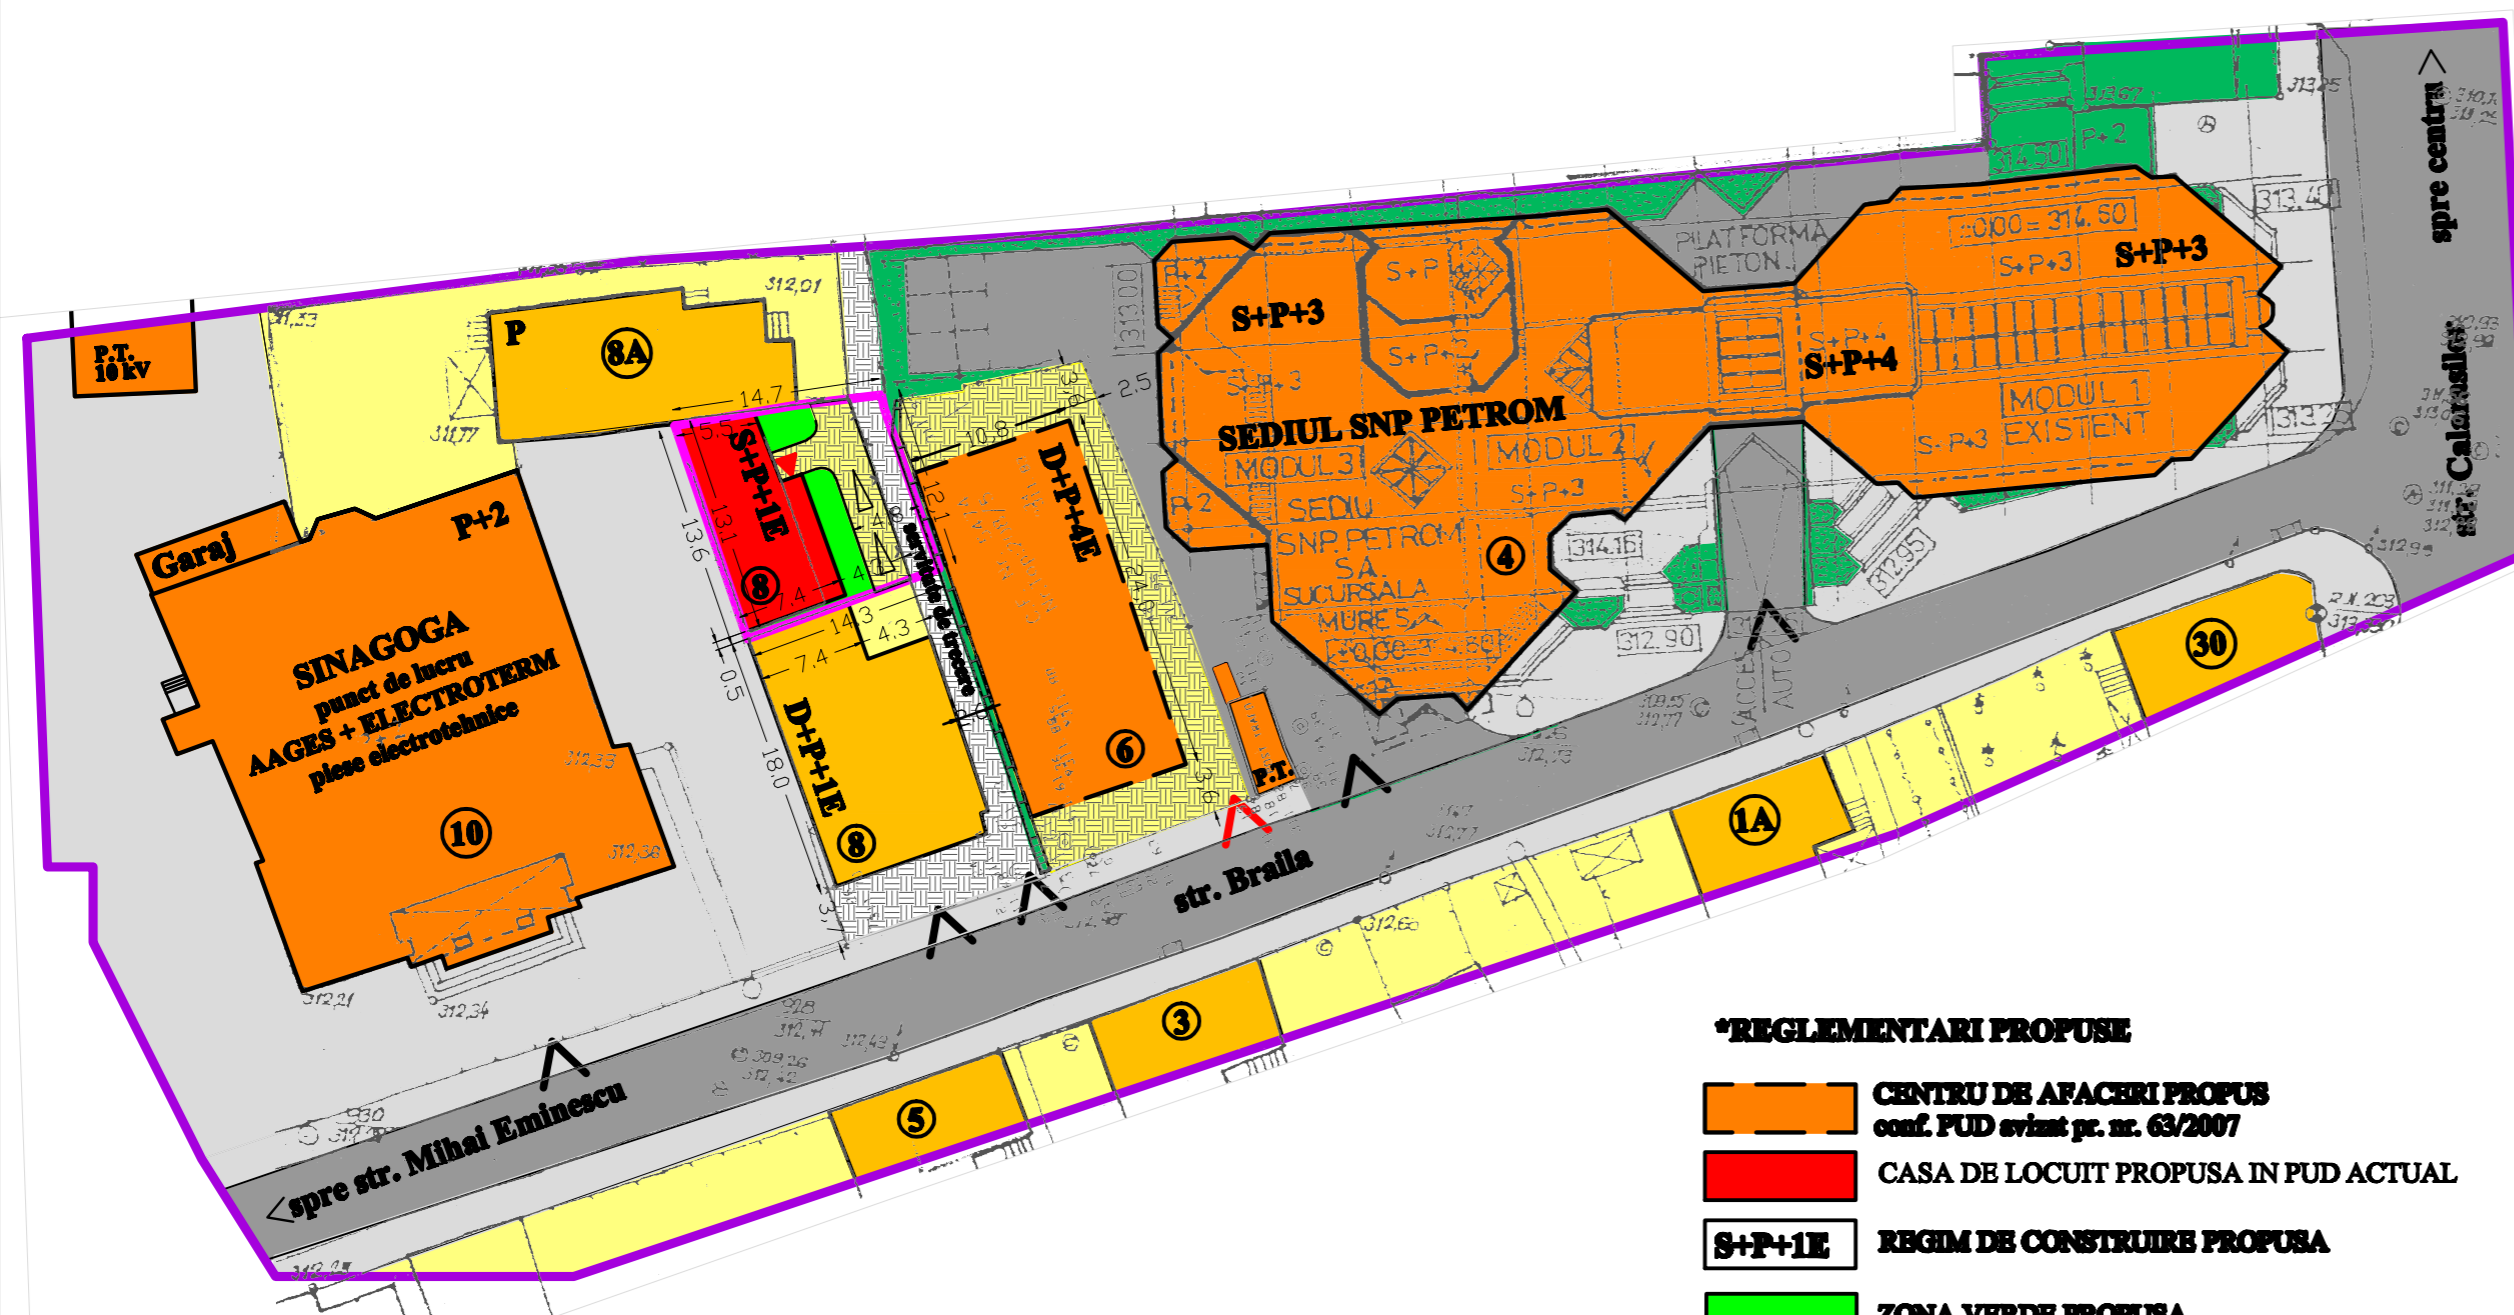

LEGENDA

- LIMTA ZONE STUDIATE
- LIMTA ZONE STUDIATE INCINTA STUDIATA
- STRADILE LOCALE AFERENTE, PLATFORME CAROSABILE, DARJACI
- SERVITUTE DE TRECCERE PAVATA EXISTENTA
- TROTUARE, ALII, PLATFORME PIETONALE SI SEMICAROSABILE
- ZONA DE LOCUIT EXISTENTA IN REGIM MIC SI MEDIU
- CLADIRI PUBLICE SI SEDII ADMINISTRATIVE, PRESTARI DE SERVICII, CULTE - EXISTENTE IN ZONA
- ZONA VERDE EXISTENTA
- < ACCESE CAROSABILE EXISTENTE

*REGLEMENTARI PROPUSE

- CENTRU DE AFACERI PROPUSE conf. PUD svlant pr. nr. 63/2007
- CASA DE LOCUIT PROPUSA IN PUD ACTUAL
- S+P+1E REGIM DE CONSTRUIRE PROPUSA
- ZONA VERDE PROPUSA
- STRADILE LOCALE AFERENTE, PLATFORME CAROSABILE, DARJACI
- < ACCESE PROPUSE

S.C. "PROIECT" S.A.		Beneficiar: MUICA ADRIAN		Pr.nr. 168.0/2010
TG. MUREȘ		Tg-Mures str. Transilvaniei nr.28/9		
J26-621-1991				
Director	cons. jr. Simó I.	Sc:	FUD - DESFINTARE SI CONSTRUIRE	
Sef proiect	arh. Keresztes G.	1:500	CASA DE LOCUIT	
Desenat	teh. Gyeresi M.	DATA 2010	Tg. Mures, str Braila nr. 8	
			REGLEMENTARI URBANISTICE	
			Pl. nr. 3	