
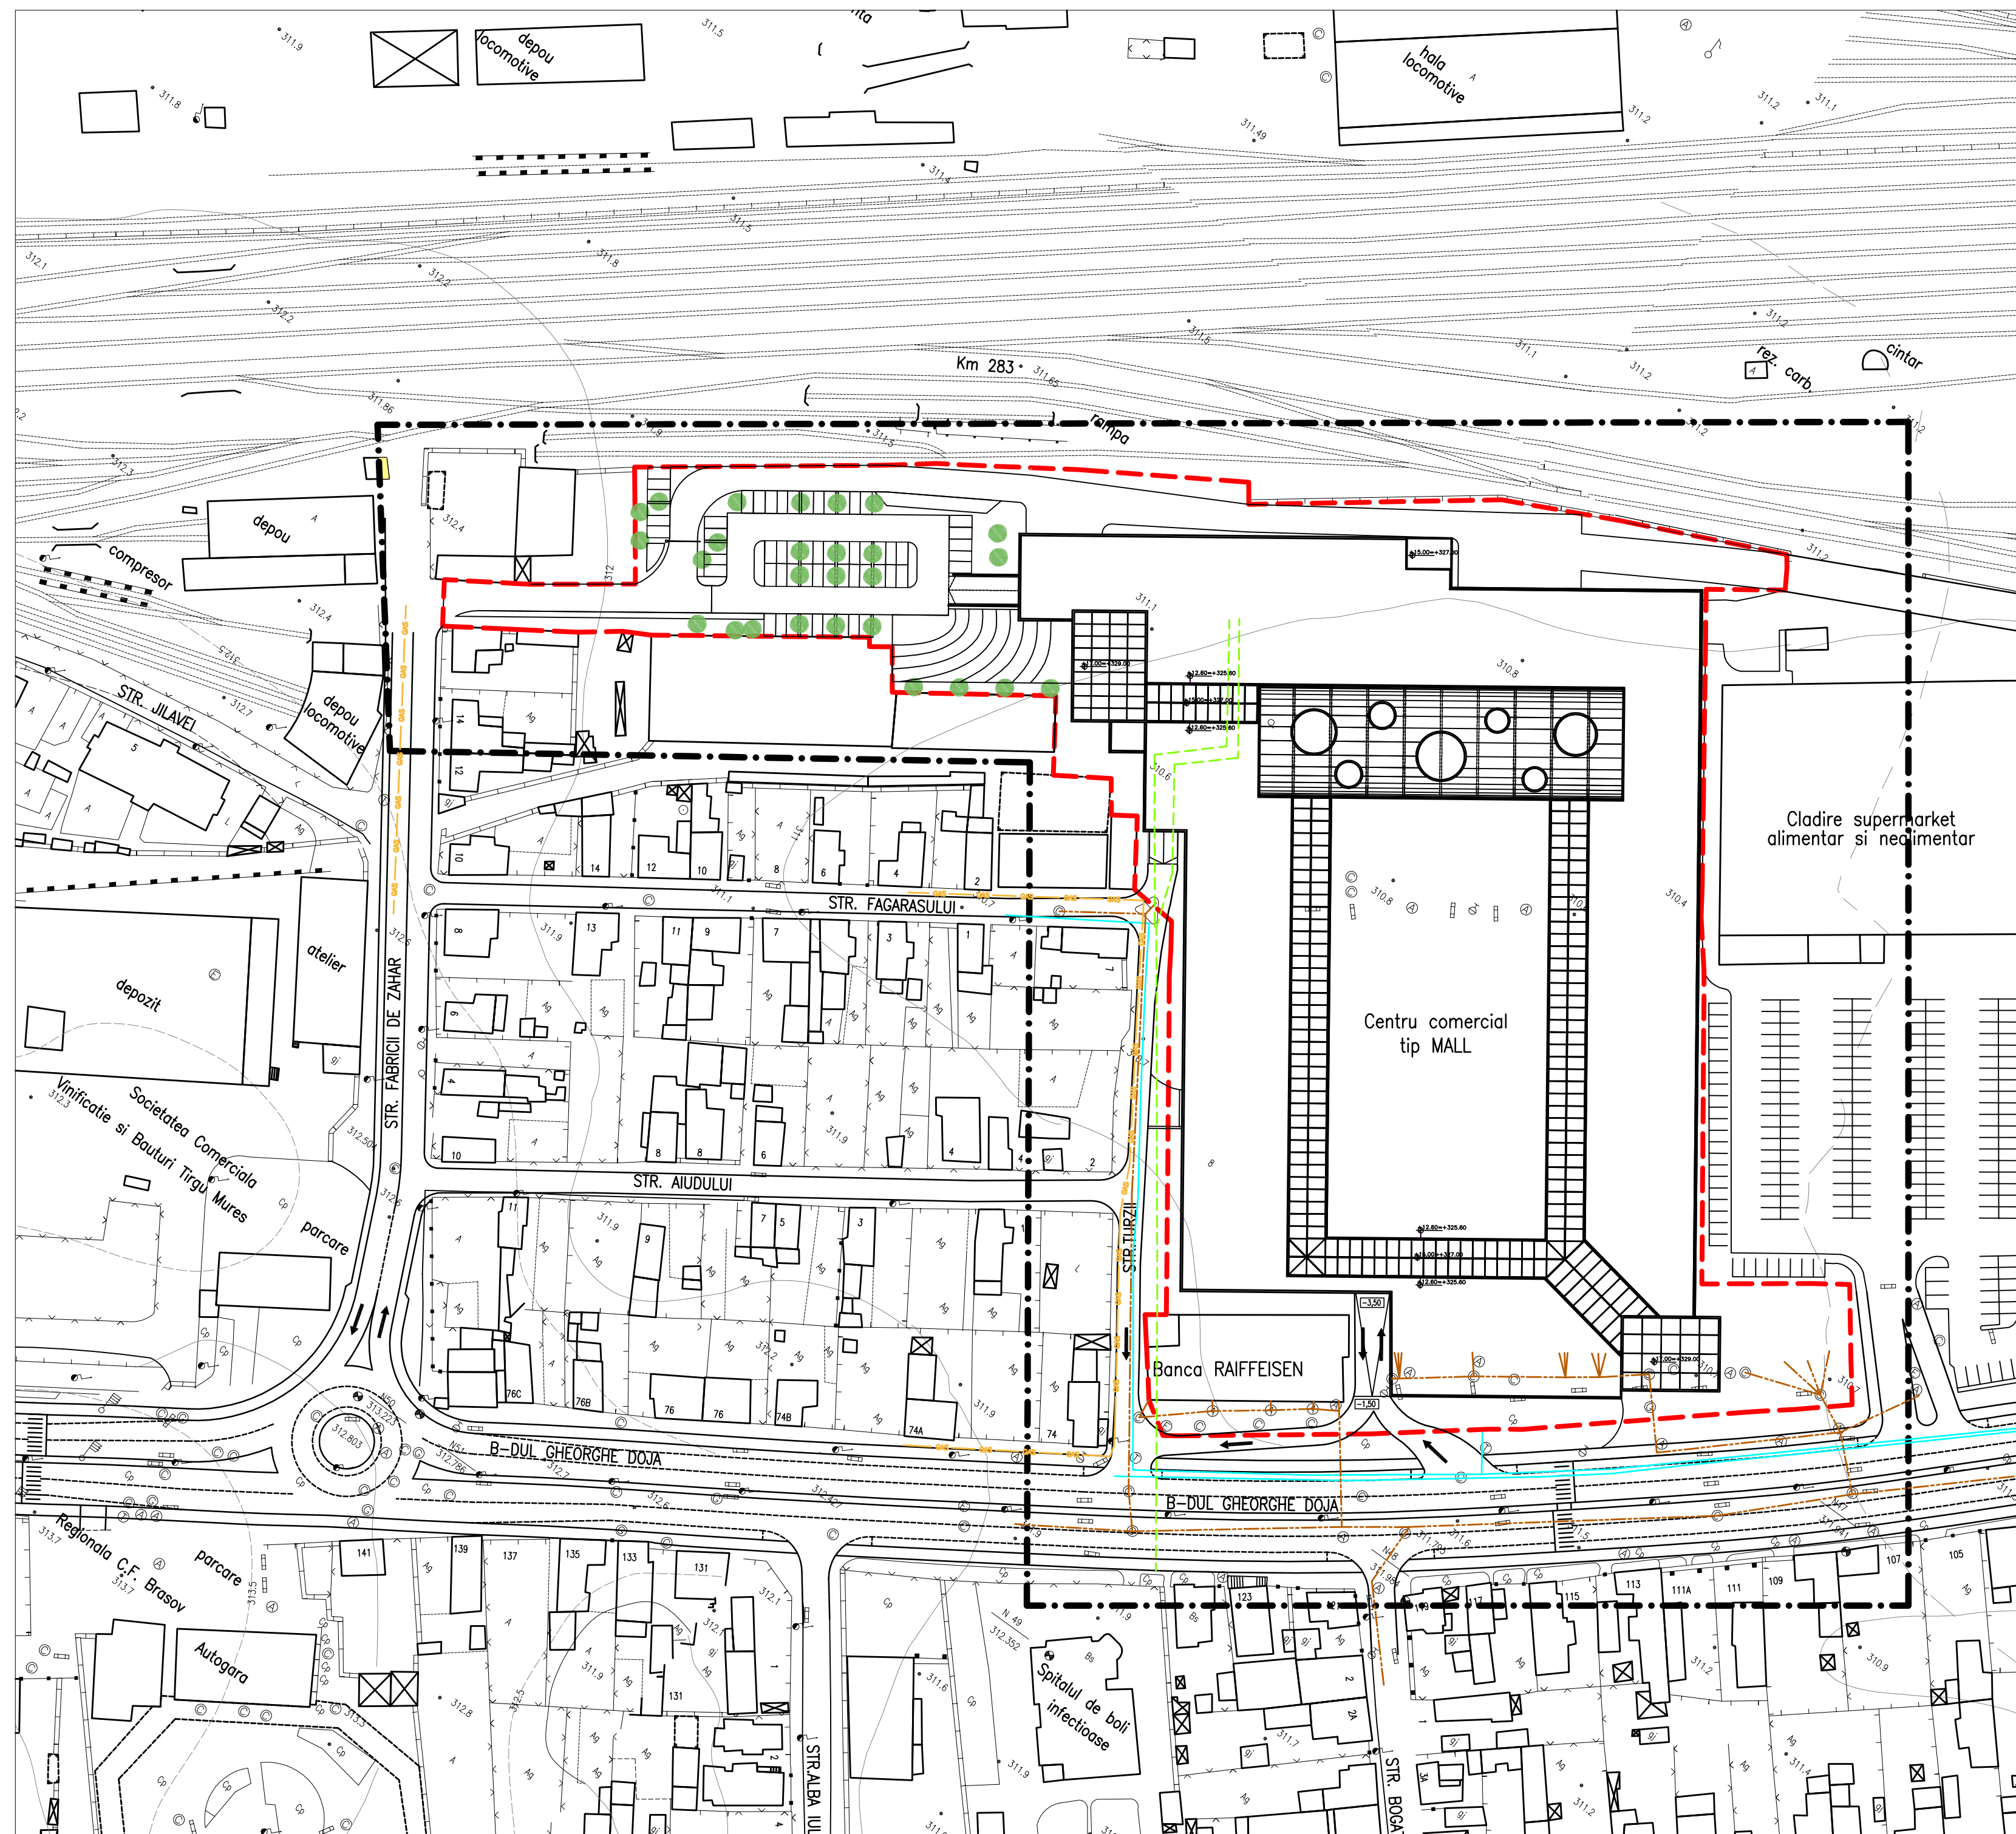


PUZ- CONSTRUIRE CENTRU COMERCIAL TIP MALL

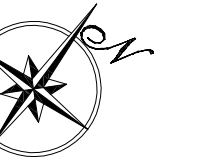

LEGENDA:

LIMITE:

- LIMITA ZONA STUDIATA
- LIMITA TEREN PRIVAT

ALIMENTARE CU APA:

- RETEA MAJORA DE DISTRIBUTIE A APEI POTABILE

CANALIZARE:

- RETEA MAJORA DE CANALIZARE A APEI UZATE IN SISTEM UNITAR

ALIMENTARE CU GAZE:

- GAZ RETEA DE GAZE DISTRIBUITE

ALIMENTARE CU ENERGIE ELECTRICA:

- LINIE ELECTRICA SUBTERANA 6+20KV

Arhitecton		str.Revolutiei nr.22 , Tg-Mures-RO tel/fax:0265-217822 arhitectonpro@yahoo.com		BENEFICIAR S.C. MOUNTAIN GATE PLAZA S.R.L. str. Gh. Manu nr. 10, Loc. Bucuresti	PROIECT NR. 131/2009
Coordonator urbanistic	arh. KOVACS ANGELA			DENUMIRE PROIECT PLAN URBANISTIC ZONAL - CONSTRUIRE CENTRU COMERCIAL TIP MALL	FAZA DE PR.: PUZ
Proiectat	arh. KOVACS ANGELA			DENUMIRE PLANSA PLAN DE REGLEMENTARI ECHIPARE EDILITARA	PLANSĂ NR. A.05
Desenat	l.pr. GALFI ILDIKO			SCARA: 1:1000	
				DATA: 05.2010	