


PUZ – CONVERSIE FUNCTIONALA PENTRU  
CONSTRUIRE CENTRU DE AFACERI – MATEROM

STR.MURESENI – STR.CRISTESTI/RECOLTEI

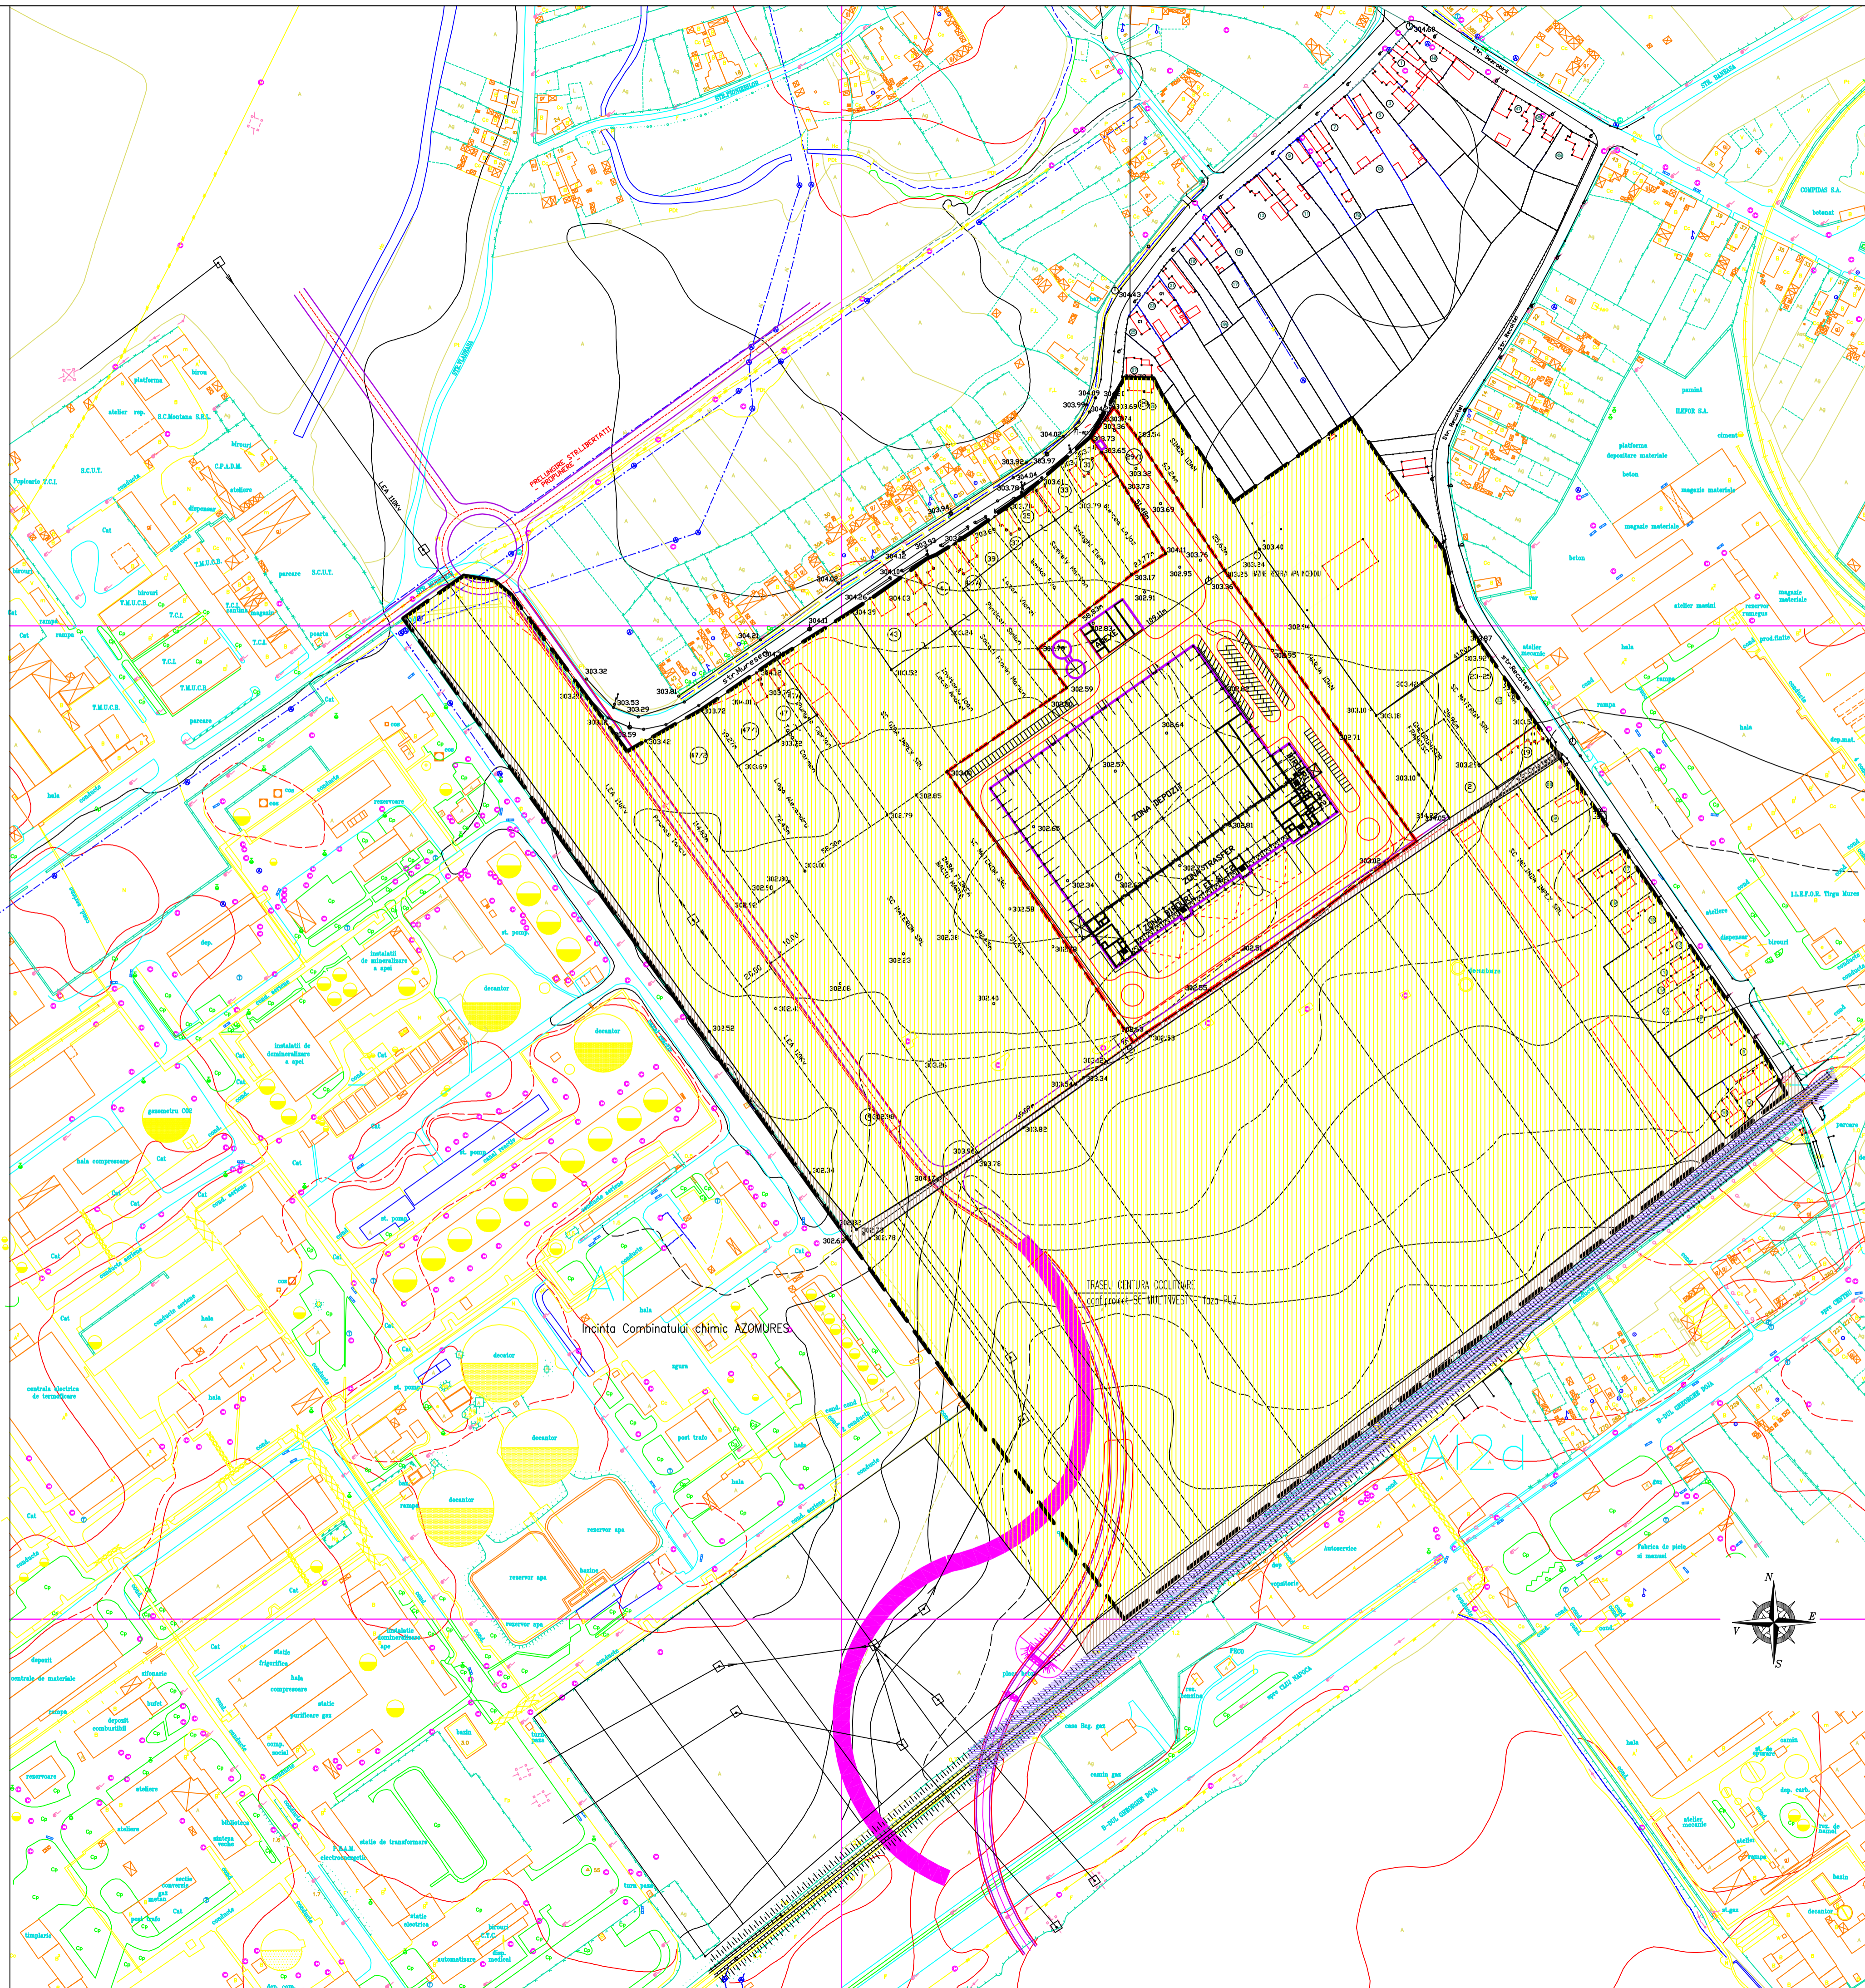


LEGENDA:

- LIMITA ZONA STUDIATA
- LIMITA PROPRIETATE
- CLADIRI EXISTENTE
- CLADIRI PROPUSE
- DRUMURI EXISTENTE
- DRUMURI PROPUSE

TIPURI DE PROPRIETATE

- a) PROPRIETATE PUBLICA
  - TEREN PUBLIC DE INTERES NATIONAL
  - TEREN PUBLIC DE INTERES LOCAL
- b) PROPRIETATE PRIVATA
  - PROPRIETATE PRIVATA A PERS.FIZICE SI JURIDICE

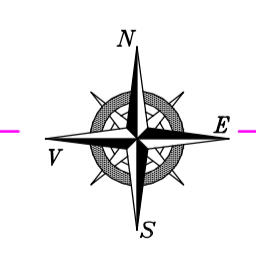

PROSERV PLUS J 26 - 595 - 1992 4300 Tirgu-Mures, str.Borzesti nr.4 mob. 0721 432 667 e-mail: f.aisudaru@yahoo.com	arh. proiect arh. Danut-Ioan FFSUS	arh. Danut-Ioan FFSUS
	ing. topo ing. M. MHALACHE	desenat arh. Danut-Ioan FFSUS
BENEFICIAR: SC MATEROM SRL - Cristesti AMPLASAMENT: TG.MURES, str.Mureseni - str.Cristesti/Recoltei		FAZA: PUZ
TITLU PUZ-CONVERSIIE FUNCTIONALA PTR.CONSTRUIRE PROIECT: CENTRU DE AFACERI - MATEROM TITLU SITUATIA PROPUSA		DATA: noi 2010 NR.PROIECT: 205-110 SCARA: 1:2000 NR.PLANSA: A 04.1
PLANSA: CIRCULATIA TERENURILOR		