




CIRCULATIA TERENURILOR (proprietatea studziata)













TIPUL DE PROPRIETATE	EXISTENT		PROPUS	
	mp	%	mp	%
Proprietate - spatiu comercial	136,0	60,44 %	136,0	60,44 %
privata - trotuar sub copertina	89,0	39,56 %	89,0	39,56 %
din car Propus pt. trecere în domeniu public de interes local	—	—	—	—
TOTAL	225,0	100,0 %	225,0	100,0 %


***REGIM JURIDIC**

-  DOMENIU PUBLIC DE INTERES LOCAL
-  PROPRIETATE PRIVATA A PERSOANELOR FIZICE SI JURIDICE
-  SCARI PROPUSE (1,45m x 6,9m)

PUD PLAN URBANISTIC DE DETALIU
ETAJARE SPATIU COMERCIAL
COMPLEX "DACIA"
 TG. MURES, str. BRASOVULUI, nr. 2
 4) regim juridic

LEGENDA

-  LIMITA ZONEI STUDIATE
-  LIMITA INCINTA COMPLEX DACIA conf. HGR 834/91
-  LIMITA SPATIU COMERCIAL PROPUS PT. ETAJARE (136,0 mp)
-  SUPRAFATA SUB COPERTINA (fasie 1,45 m, total 89,0 mp)
-  STRAZI LOCALE ASFALTATE, PLATFORME CAROSABILE, PARCAJE
-  TROTUARE SI ALEI PIETONALE
-  CURTE INTERIOARA AFERENTA INCINTEI COMPLEX DACIA
-  ACCES EXISTENT
-  CANALUL POCLOS
-  CONSTRUCTII EXISTENTE
- *REGLEMENTARI PROPUSE**
-  SPATIU COMERCIAL PROPUS PENTRU ETAJARE
-  ACCES PROPUSE

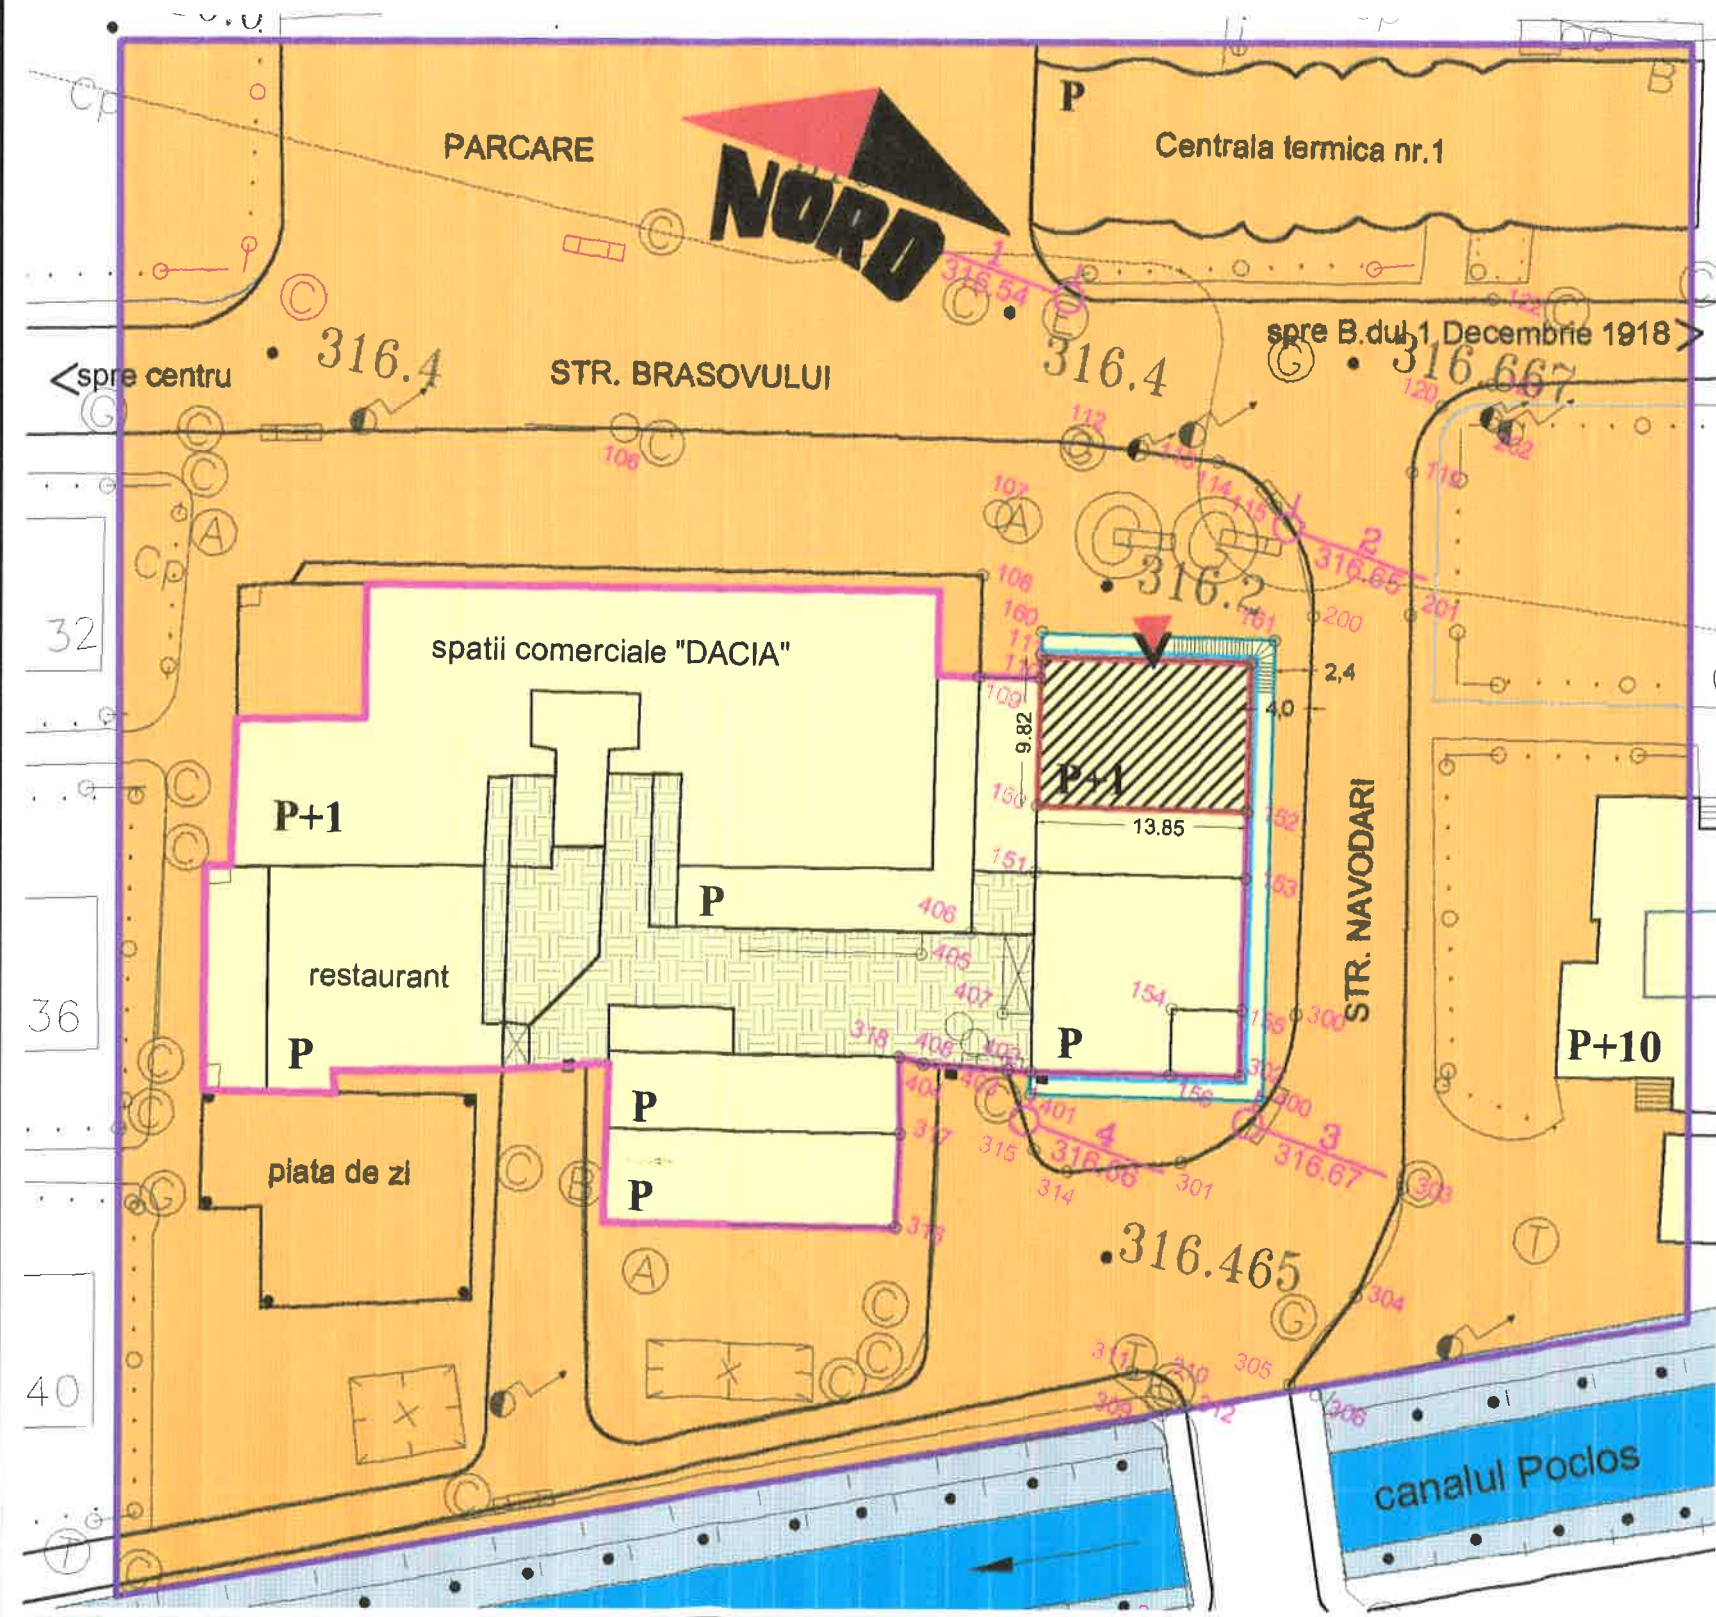

S.C. "PROIECT" S.R.L. TG. MUREȘ, J26-621-1991		Beneficiar: JOZSA KAMILLA EDINA TG. MURES, str. BUCEGI nr. 5	Pr.nr. 184.0/2010
Director cons. jr. Simó I.	Sef proiect arh. Keresztes G.	Desenat teh. Gyurcs M.	Sc: 1:500 DATA 2010
PUD - ETAJARE SPATIU COMERCIAL COMPLEX "DACIA" TG. MURES, str. BRASOVULUI, nr. 2		Faza PUD	
REGIM JURIDIC		Pl. nr. 4	