










ANSAMBLUL DE LOCUINTE BELVEDERE TARGU MURES


LEGENDA

-  limita zonei studiate
-  limita de proprietate domeniu privat al municipiului
-  drumuri si parcaje propuse
-  trotuare propuse
-  zone verzi peisagere
-  padure
-  oglinda de apa
-  zona de protectie terminale sonde gaz in conservare
-  zona de protectie LEA 110 kw



BILANT TERITORIAL			
NR. CRT.	TERITORIUL AMBITANT	EXISTENT mp	PROFUS mp
1	BOYAR	-	4.266 0,64
2	LOCUINTE	28.200 9,9	161.599 64,3
3	SPATI PIETONALE	-	6.190 1,1
4	CIRCULATI CAROSABILE, PARCAJE	-	74.000 9,86
5	ALTE ZONE (TERREN LIBER, RECONSTRUCII) ZONE DE PROTECTII	171.700 94,1	163.000 91,6
TOTAL GENERAL		756.500 100,0	730.500 100,0

NUMAR CASE INDIVIDUALE : 367
 NUMAR CASE DISPERSE : 68
 LOCUINTE IN PANTA : 60
 NUMAR APARTAMENTE IN BLOCURI : 194

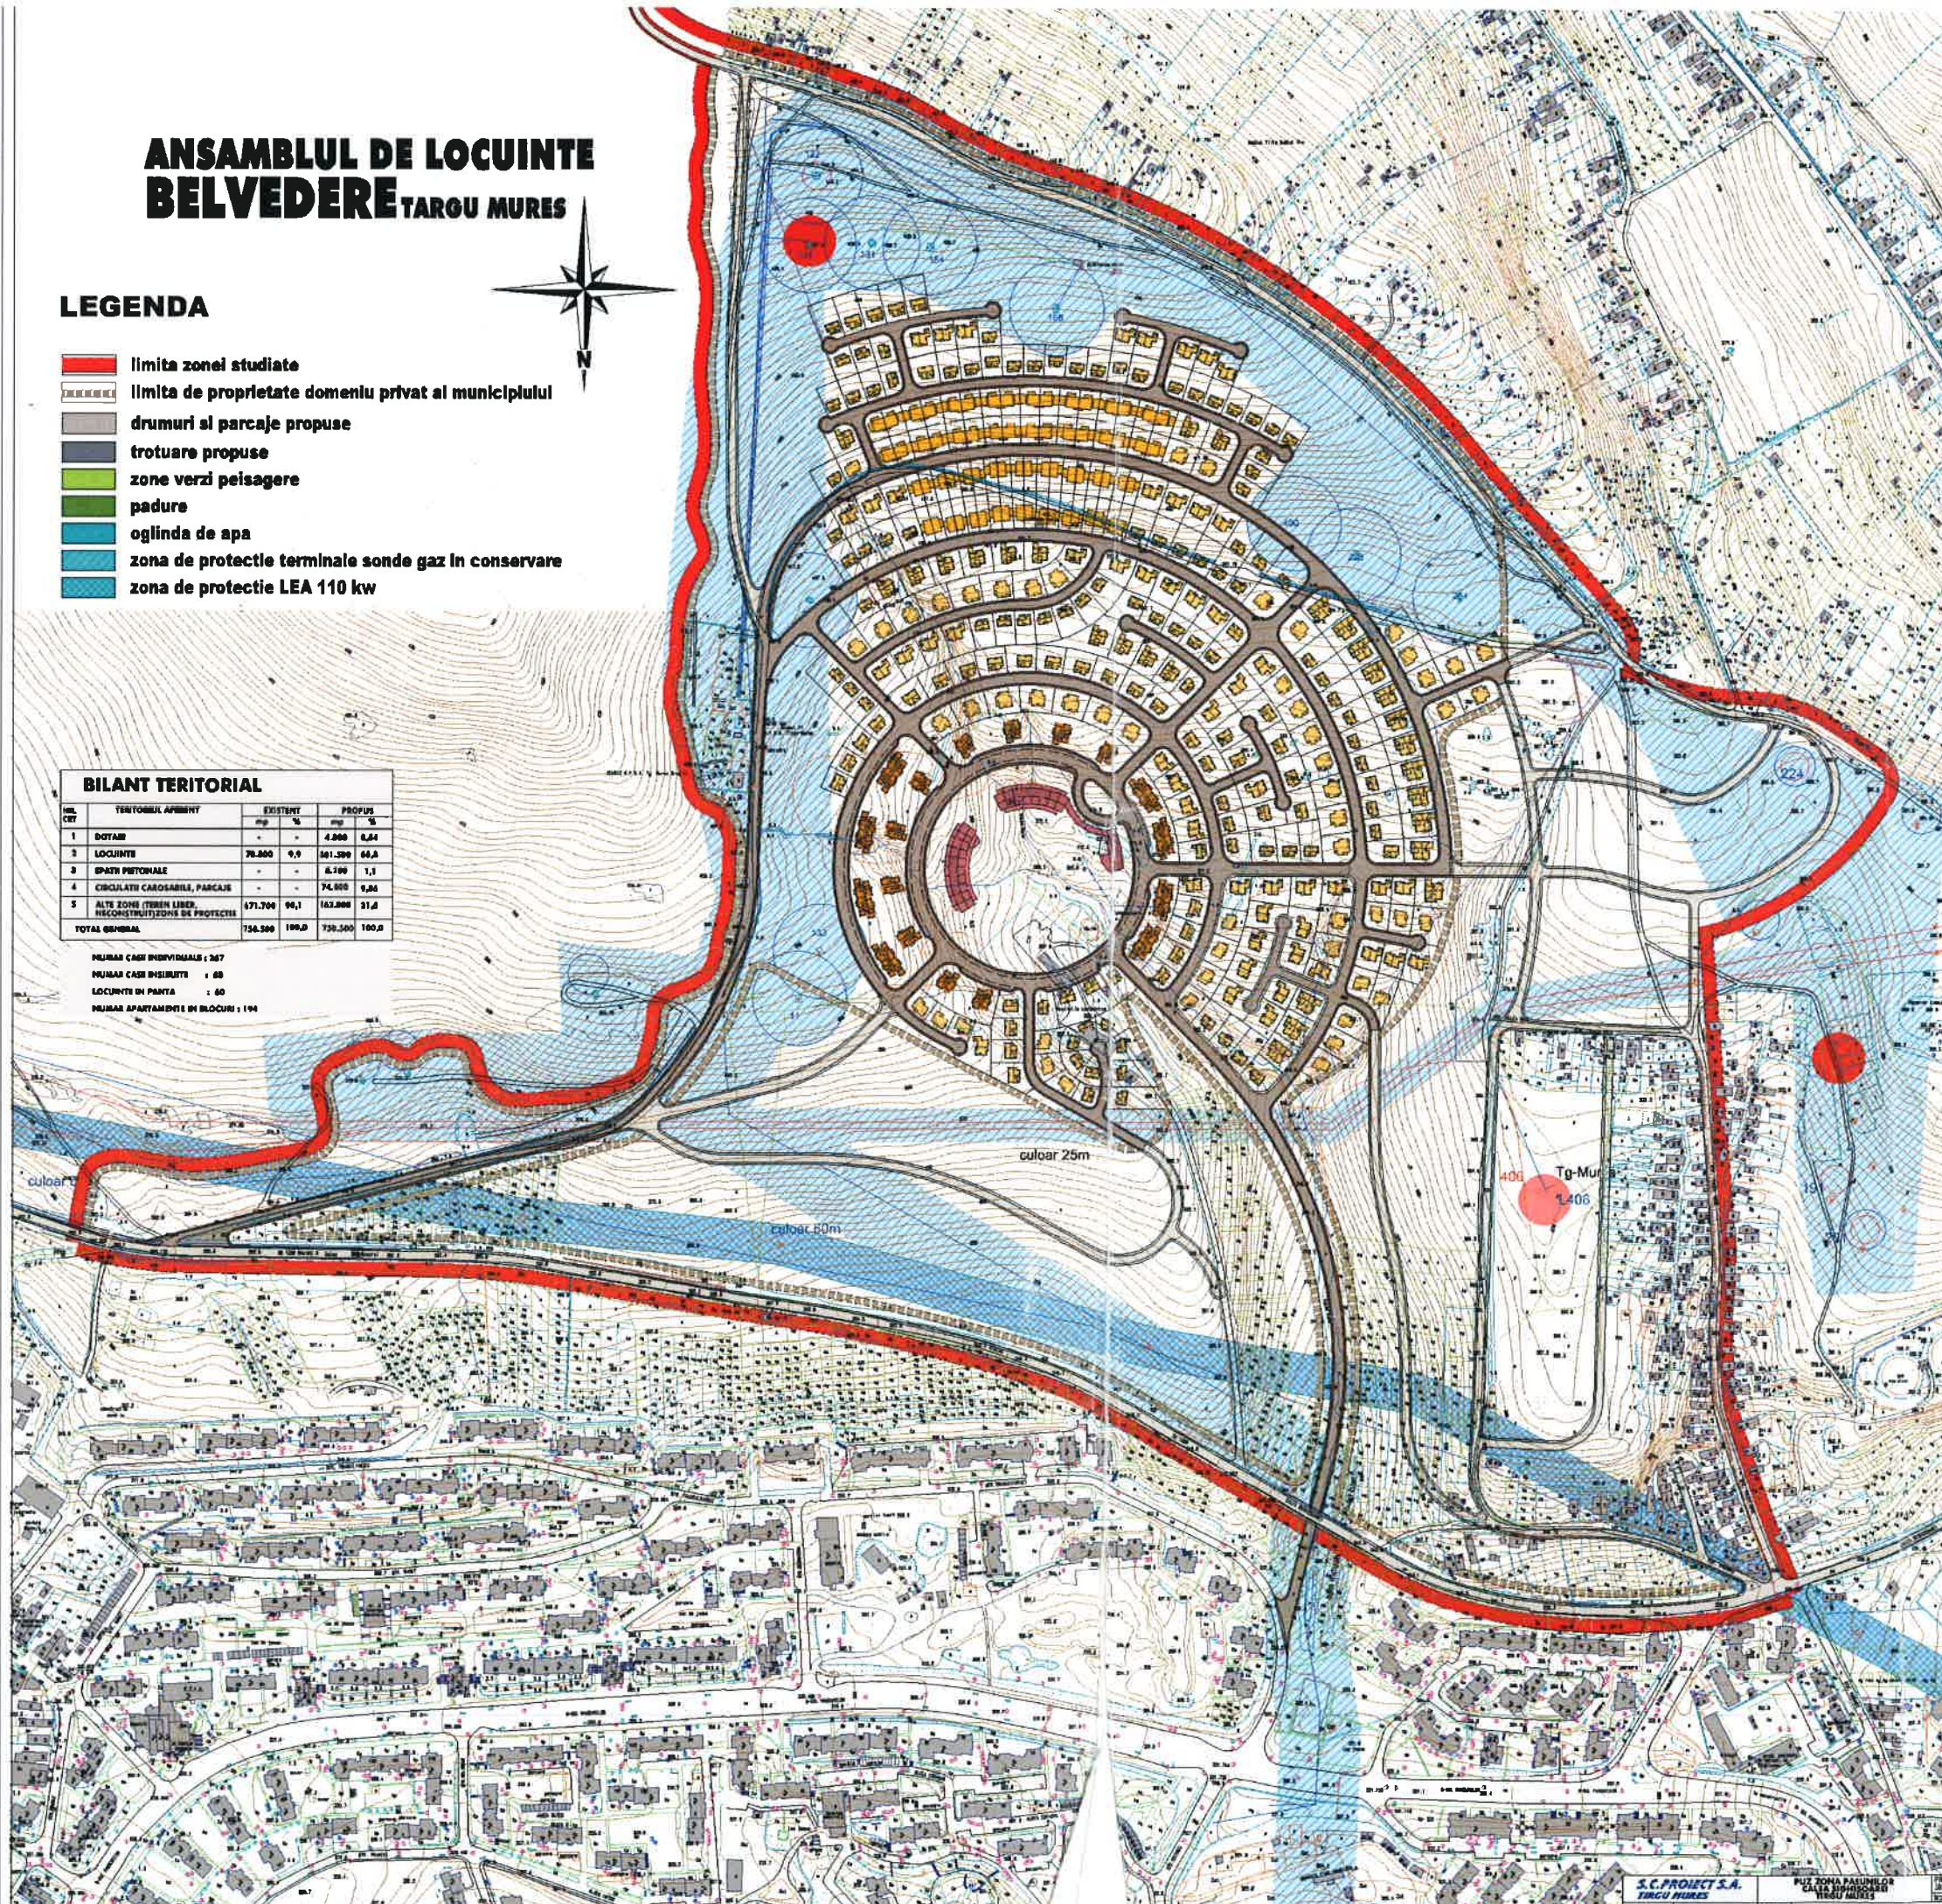

ORDINUL ARHITECTILOR
 DIN ROMANIA
 521
 Eugen
 GLAJA
 arhitect

