


# PLAN URBANISTIC ZONAL

## REGLEMENTARI EDILITARE

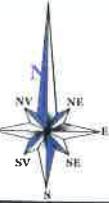


### LEGENDA

#### LIMITE

- LIMITA ZONEI STUDIATE
- LIMITA PROPRIETATE STUDIATA

#### RETELE EDILITARE

- | EXISTENT                                 | PROPOS                                   |                            |
|--|--|----------------------------|
| <span style="color: blue;">—</span> AR   | <span style="color: blue;">-AR-</span>   | -RETELE ALIMENTARE CU APA  |
| <span style="color: black;">—</span> CM  | <span style="color: black;">-CM-</span>  | -RETELE CANALIZARE UNITARA |
| <span style="color: green;">—</span> LEA | <span style="color: green;">-LEA-</span> | -RETELE ELECTRICE          |
| <span style="color: yellow;">—</span> G  | <span style="color: yellow;">-G-</span>  | -RETELE GAZE NATURALE      |

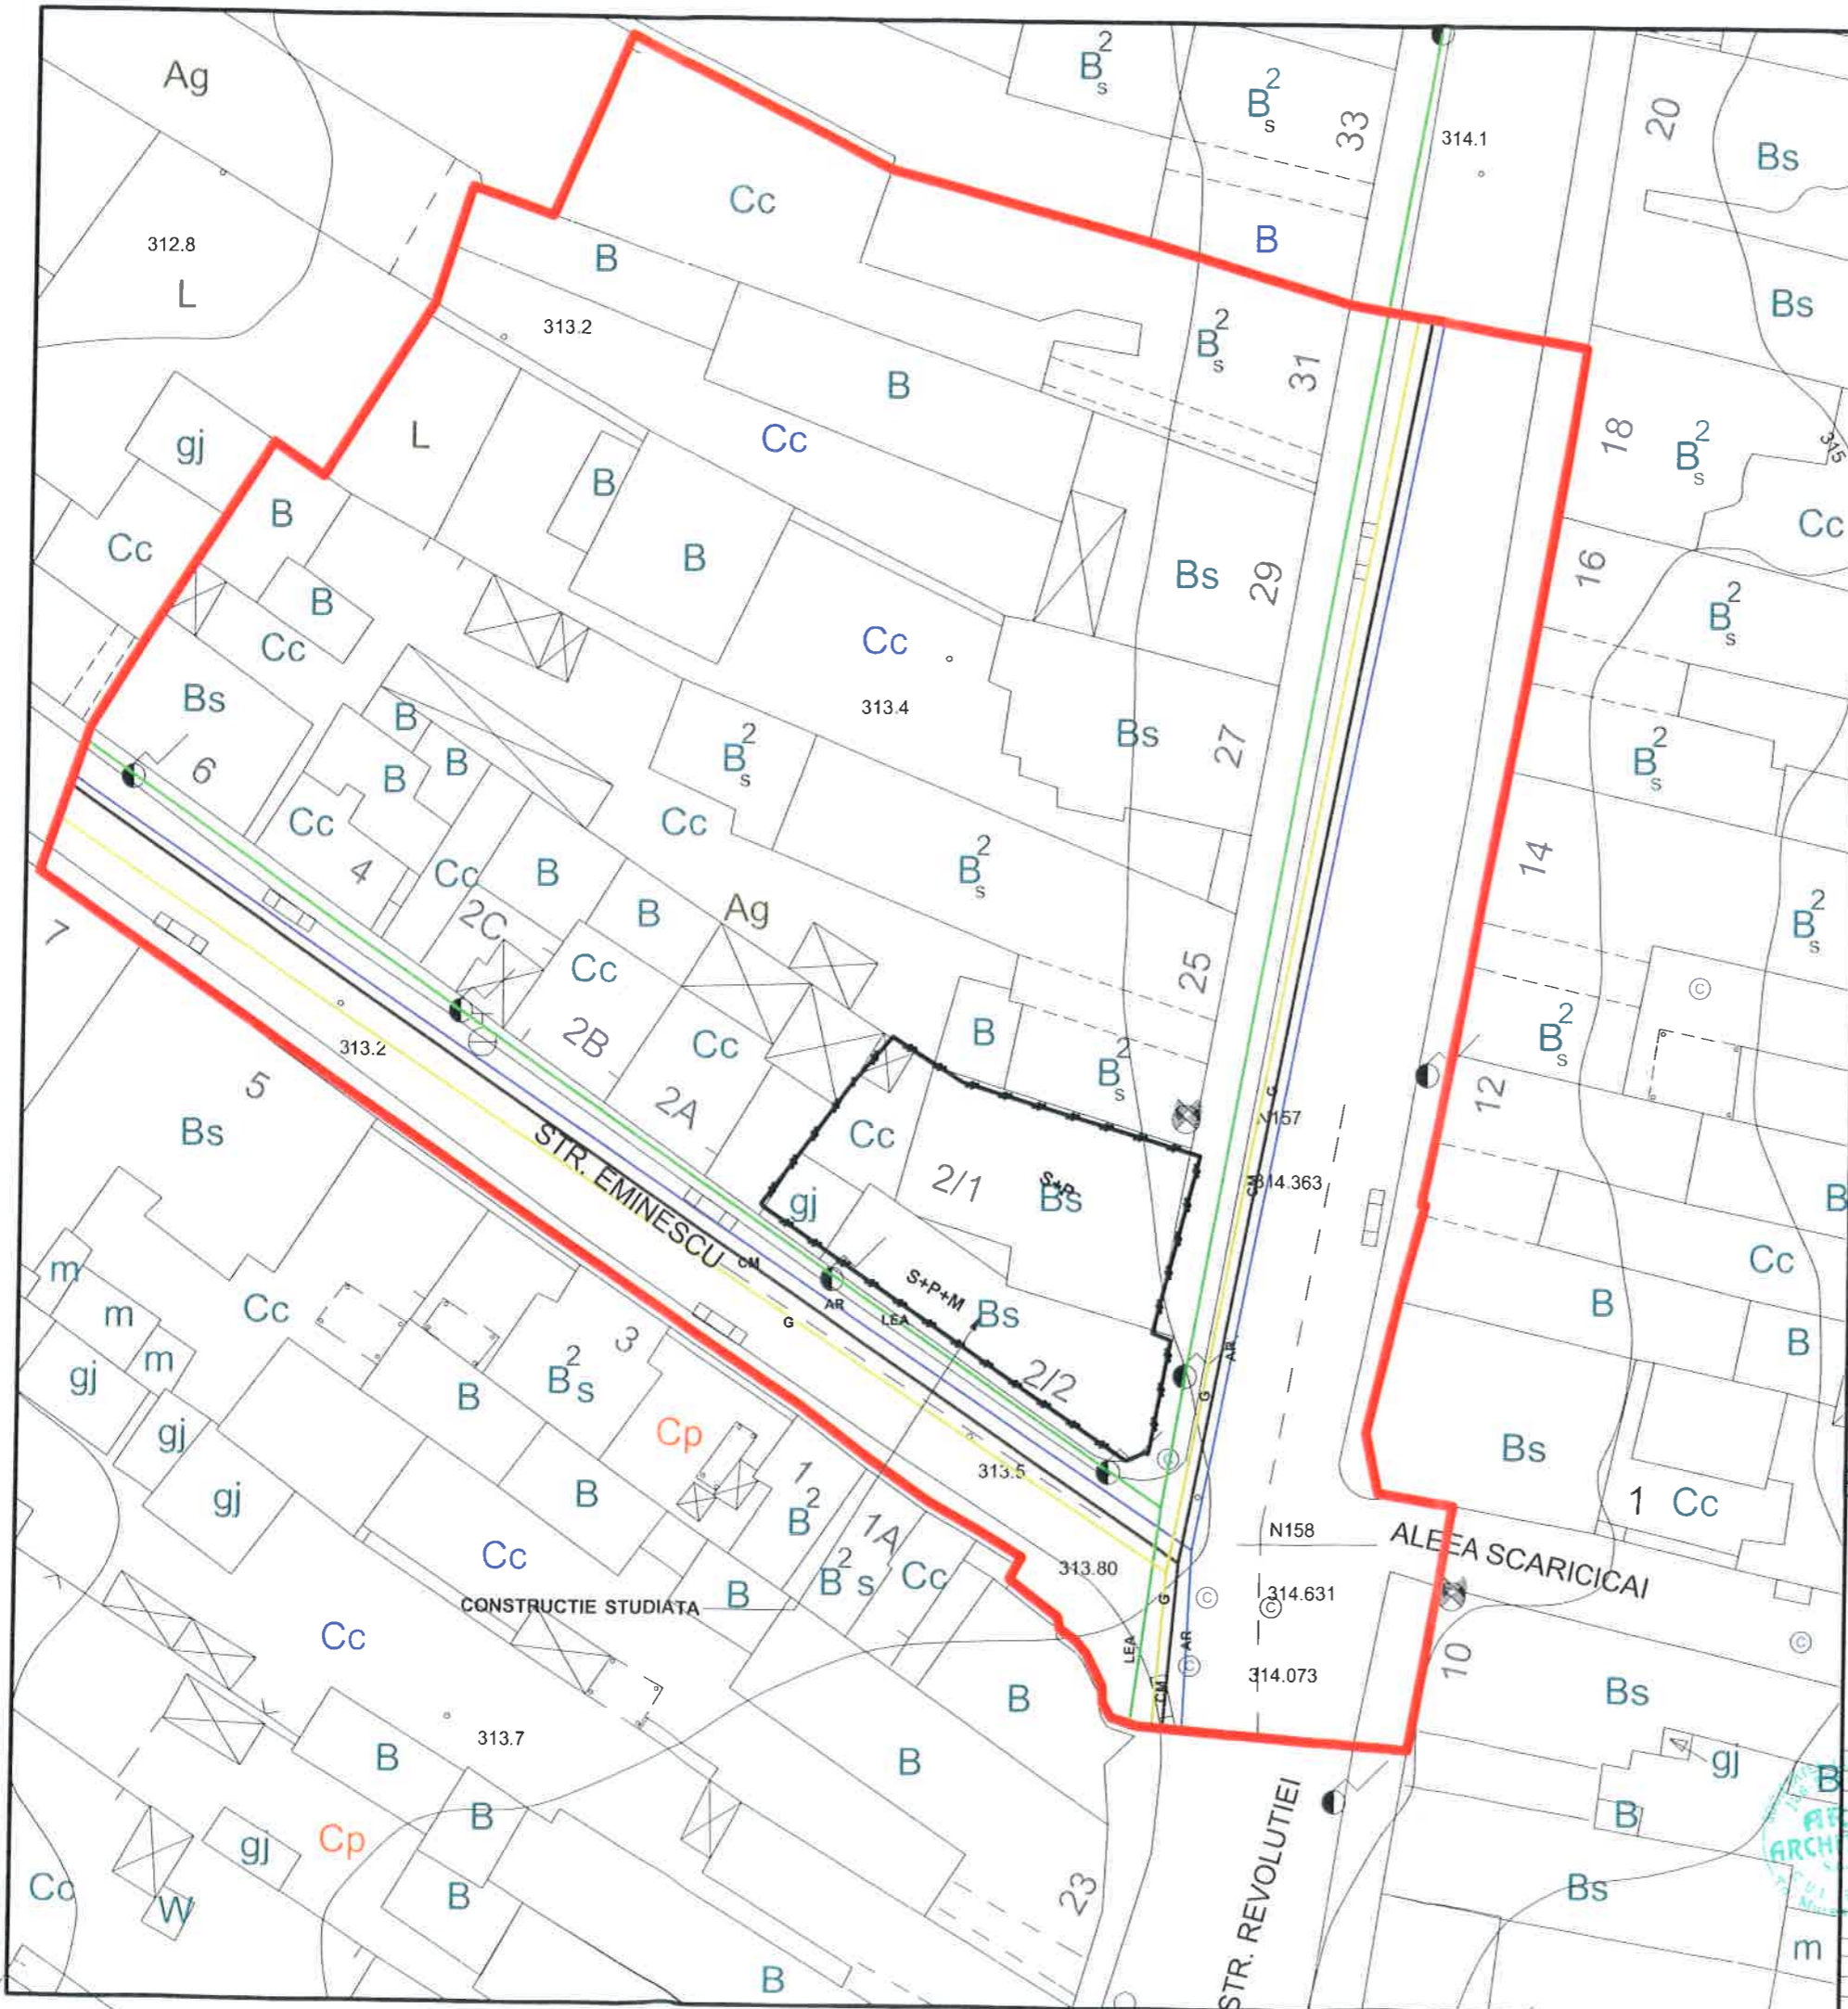

Verificator Expert	Nume	Semnatura	Caranta	Referat / Experza nr./Data
S.C.ARA ARCHITECTS S.R.L. RO 15436513 NR.INREGISTRARE : J26/558/2003				BENEFICIAR SANGEORZAN VASILE cas cu SANGEORZAN JULIETA-DANIELA
Calitatea Sef proiect	Nume Arh. RAUS A	Semnatura	Scara 1:500	Faza: P.U.Z.
Proiectat Desenat	Arh. RAUS A		Data 2010	Pr. nr. 12/2010
Verificat				REGLEMENTARI EDILITARE