


SCARA 1:500

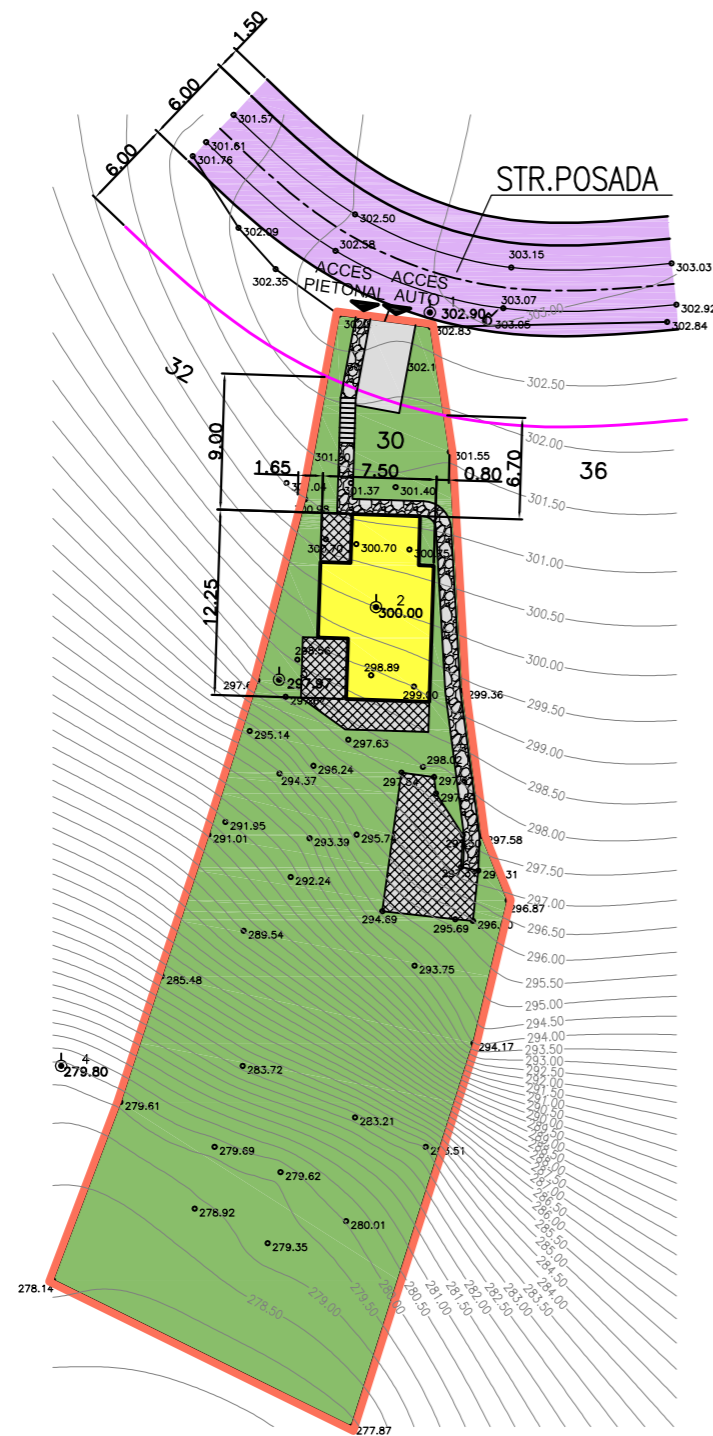

PUZ - STABILIRE REGLEMENTARI IN VEDEREA CONSTRUIRII UNEI LOCUINTE

LOC. TG MURES - JUD. MURES



LEGENDA:

LIMITE:

- LIMITA TEREN SANTO ROBERT
- ALINIAMENT PROPUS

ZONIFICARE FUNCTIONALA:

- ZONA PENTRU LOCUINTE CU REGIM MIC DE INALTIME
- SPATII PLANTATE
- ZONA CAI DE COMUNICATIE RUTIERA SI AMENAJARI AFERENTE
- PLATFORME, ALEI, TERAASE



FATADA LATERALA STINGA
SCARA 1:250

BILANT TERITORIAL					
NR. ART.	TERITORIU AFERENT	EXISTENT		PROPUS	
		ha	%	ha	%
1.	ZONA DE LOCUINTE	0,000	0,00%	0,007	6,42%
2.	ZONA DE CIRCULATIE, TERAASE, PLATFORME	0,007	6,42%	0,013	11,93%
3.	ZONA VERDE	0,102	93,58%	0,089	81,65%
TOTAL		0,109	100%	0,109	100%

CONFORM LV2z :
POTmaxim prop. = 15,00%
CUTmaxim prop. = 0,30



		str.Revolutiei nr.22 , Tg-Mures-RO tel/fax:0265-217822 arhitectonpro@yahoo.com		BENEFICIAR		PROIECT NR.
				SANTO ROBERT LEVENTE		194/2010
Specificatie/ Position Sef proiect/ Project Leader		NUME/NAMES ARH. KOVACS ANGELA		DENUMIRE PROIECT STABILIRE REGLEMENTARI IN VEDEREA CONSTRUIRII UNEI LOCUINTE Str. Posada - Nr. 34 - Loc. Tg-Mures		FAZA DE PR.:
Desenat/ Drawn		Semnatura/ Signature TH.PR. GALFI ILDIKO		DENUMIRE PLANSA PLAN DE REGLEMENTARI URBANISTICE MOBILARE PROPRIETATE SANTO ROBERT		PLANSA NR.
		SCARA. 1:500 1:250		DATA: 08.2010		A.07