



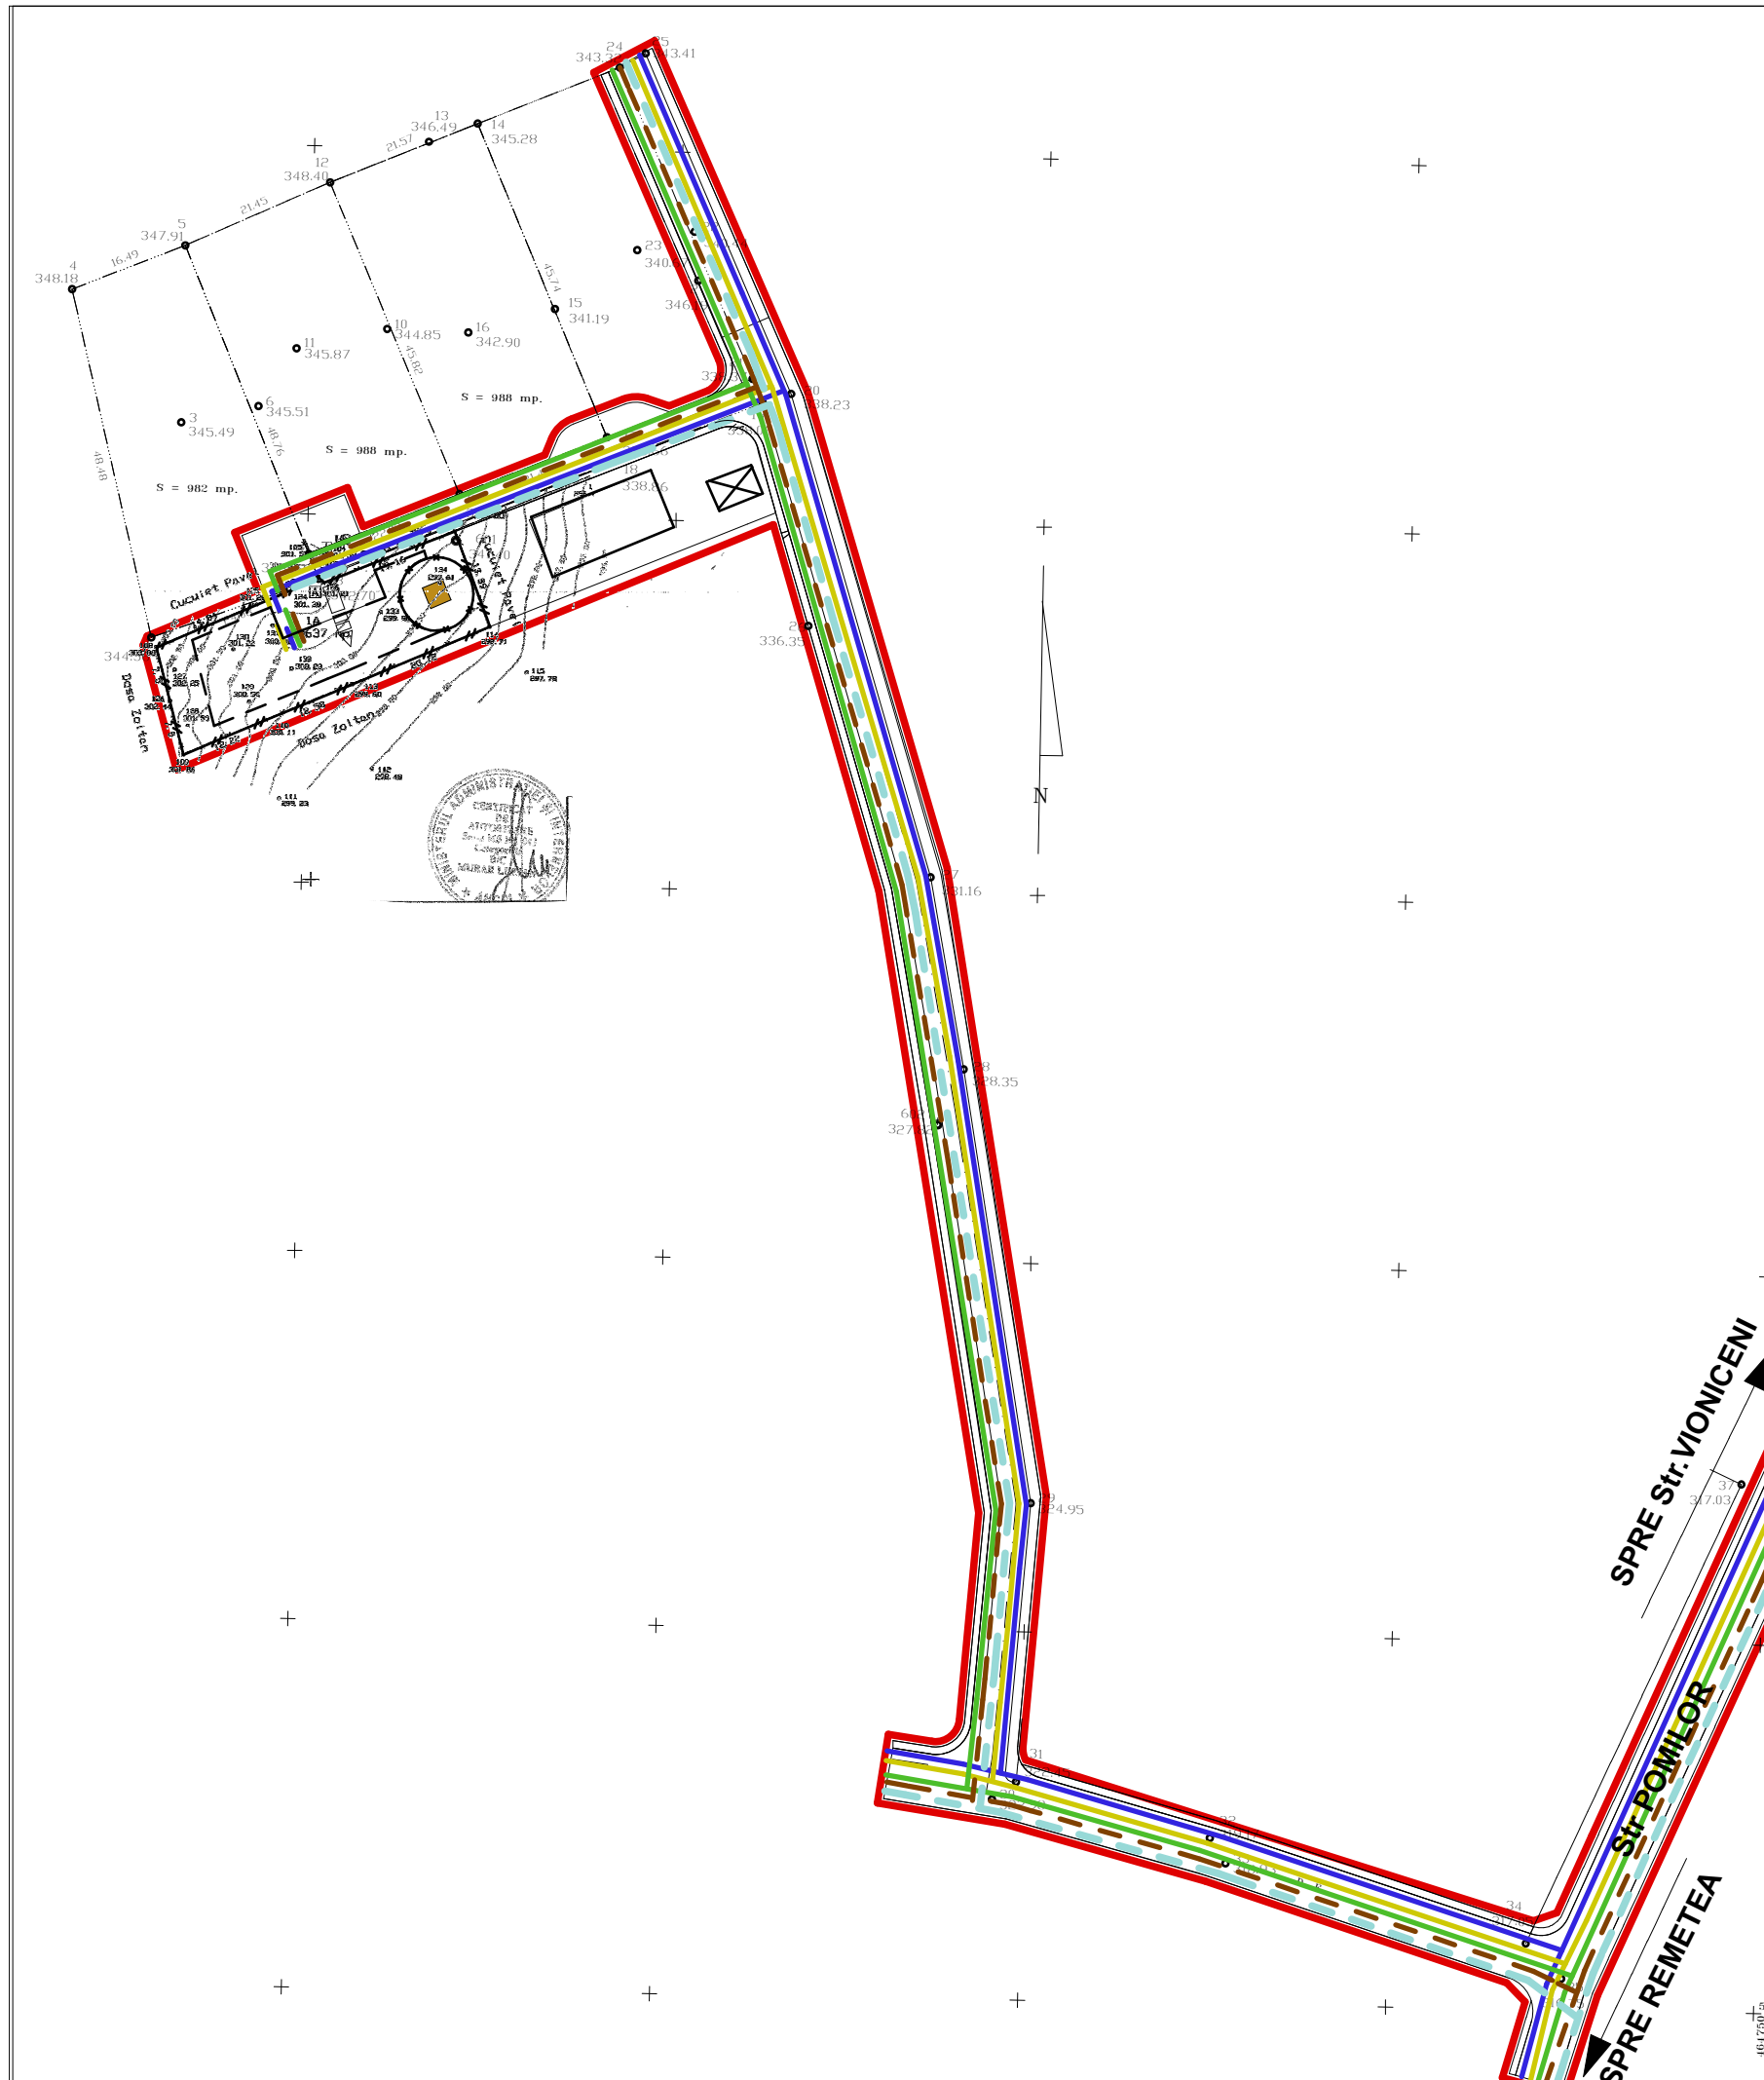

# PLAN URBANISTIC ZONAL

## REGLEMENTARI EDILITARE

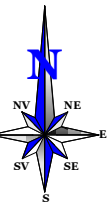












### LEGENDA



#### 1 LIMITE

-  LIMITA ZONEI STUDIATE
-  LIMITA PROPRIETATE STUDIATA

#### 2 RETELE EDILITARE

- | EXISTENT  | PROPUȘ  |                            |
|---|---|----------------------------|
|  AR  |  AR  | -RETELE ALIMENTARE CU APA  |
|  CM  |  CM  | -RETELE CANALIZARE UNITARA |
|  LEA |  LEA | -RETELE ELECTRICE          |
|  G   |  G   | -RETELE GAZE NATURALE      |
|  G   |  G   | - CANALIZARE PLUVIALA      |
|   |      | - BAZIN VIDANJABIL         |

#### 3 ZONE DE PROTECTIE

-  ZONA DE PROTECTIE LEA, GAZ
-  ZONA DE PROTECTIE SANITARA

Verificator	Nume	Semnatura	Cerinta	Referat / Expertiza nr./Data
Expert				
<b>S.C. TEKURA S.R.L.</b> <b>C.U.I. RO 6564459</b> <b>NR INREGISTRARE J26/1285/1994</b>				BENEFICIAR: BUTIULCA RADU DEN. PROIECT: PUD CONSTRUIRE LOCUINTA INDIVIDUALA STR.MARULUI Nr.FN Mun. TG MURES
Calitatea	Nume	Semnatura	Scara	Faza: P.U.D.
Sef proiect	Arh. RAUS A.		1:1000	
Proiectat	Arh. RAUS A.		Data	
Desenat	Teh.Arh.VARGANCSIK Z		2010	
Verificat				
<b>REGLEMENTARI EDILITARE</b>				Plansa <b>A3</b>  Pr. nr. 9bis/a/2010