



PUZ - CONVERSIE FUNCTIONALA ZONA DIN UTR AI2a IN ZONA LOCUINTE COLECTIVE STR.8 MARTIE NR.53- TG.MURES

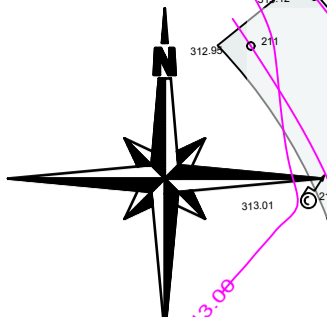

N=557250 E=63800

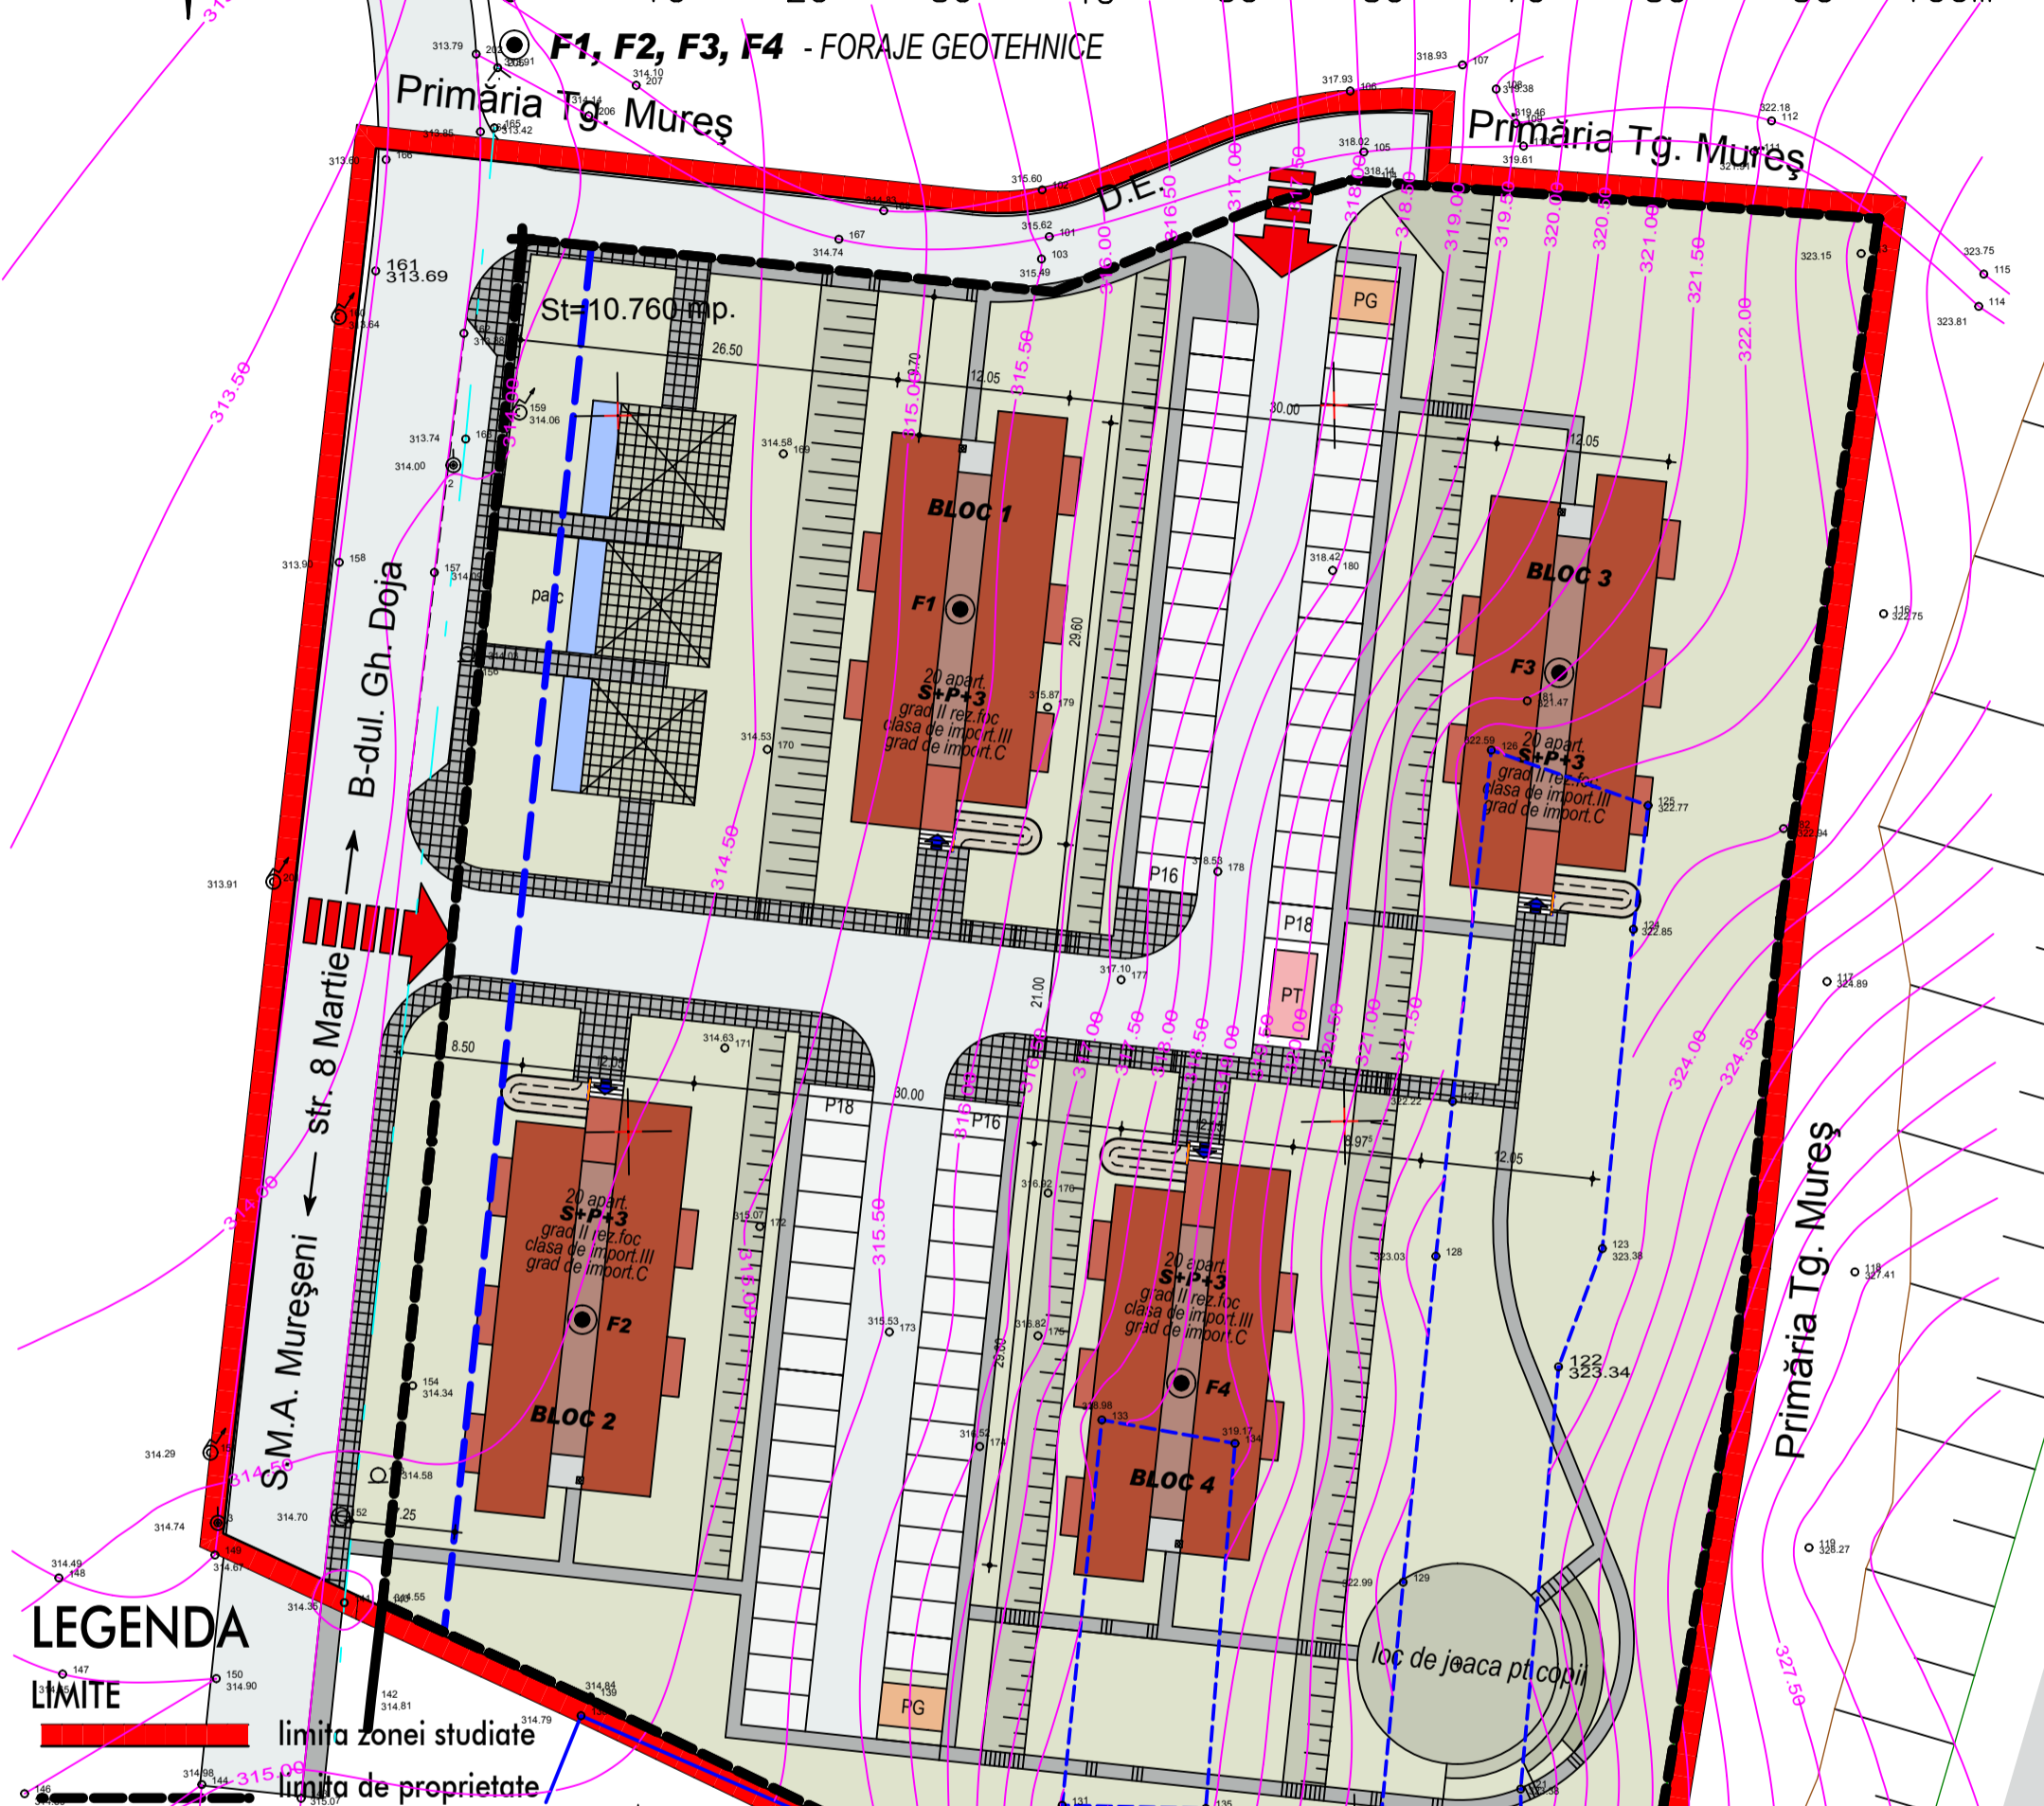

LEGENDA

- LIMITE**
- limita zonei studiate
 - limita de proprietate
- ZONIFICARE FUNCTIONALA**
- cai de acces vehicular-parcari
 - cai de acces pietonal
 - cai pietonale majore, zone de agrement
 - locuinte colective
 - ape, oglinzi de apa amenajate
 - zone verzi+plantatii propuse+loc joaca copii
 - acces in cladiri
 - accese nou create pt.viabilizare teren
 - post el.transformator
 - platforma colectare gunoi
 - aliniament propus

CAI DE ACCES VEHICULAR	2.815 mp
CAI DE ACCES PIETONAL	270 mp
ALEI PIETONALE MAJORE	750 mp
CONSTRUCTII	1.470 mp
SPATII VERZII	6.910 mp
OGLINDA APA	50 mp
TOTAL SUPRAFATA STUDIATA	12.265 mp

S.C.PROIECT S.R.L. TIRGU MURES		PUZ - CONVERSIE FUNCTIONALA ZONA DIN UTR AI2a IN ZONA LOCUINTE COLECTIVE-STR.8 MARTIE NR.53- TG.MURES BENEFICIAR - PRIMARIA MUN. TG.MURES	PR.NR 6624.0 faza PUZ-PUD
Director	cons.jr. SIMO ISTVAN	SCARA 1:500	REGLEMENTARI URBANISTICE var 1 A2
Sef proiect	arh. GLAJA EUGEN	DATA oct. 2010	
Proiectat	arh. GLAJA EUGEN		
Desenat	des. PATAKI ZSOLT		