
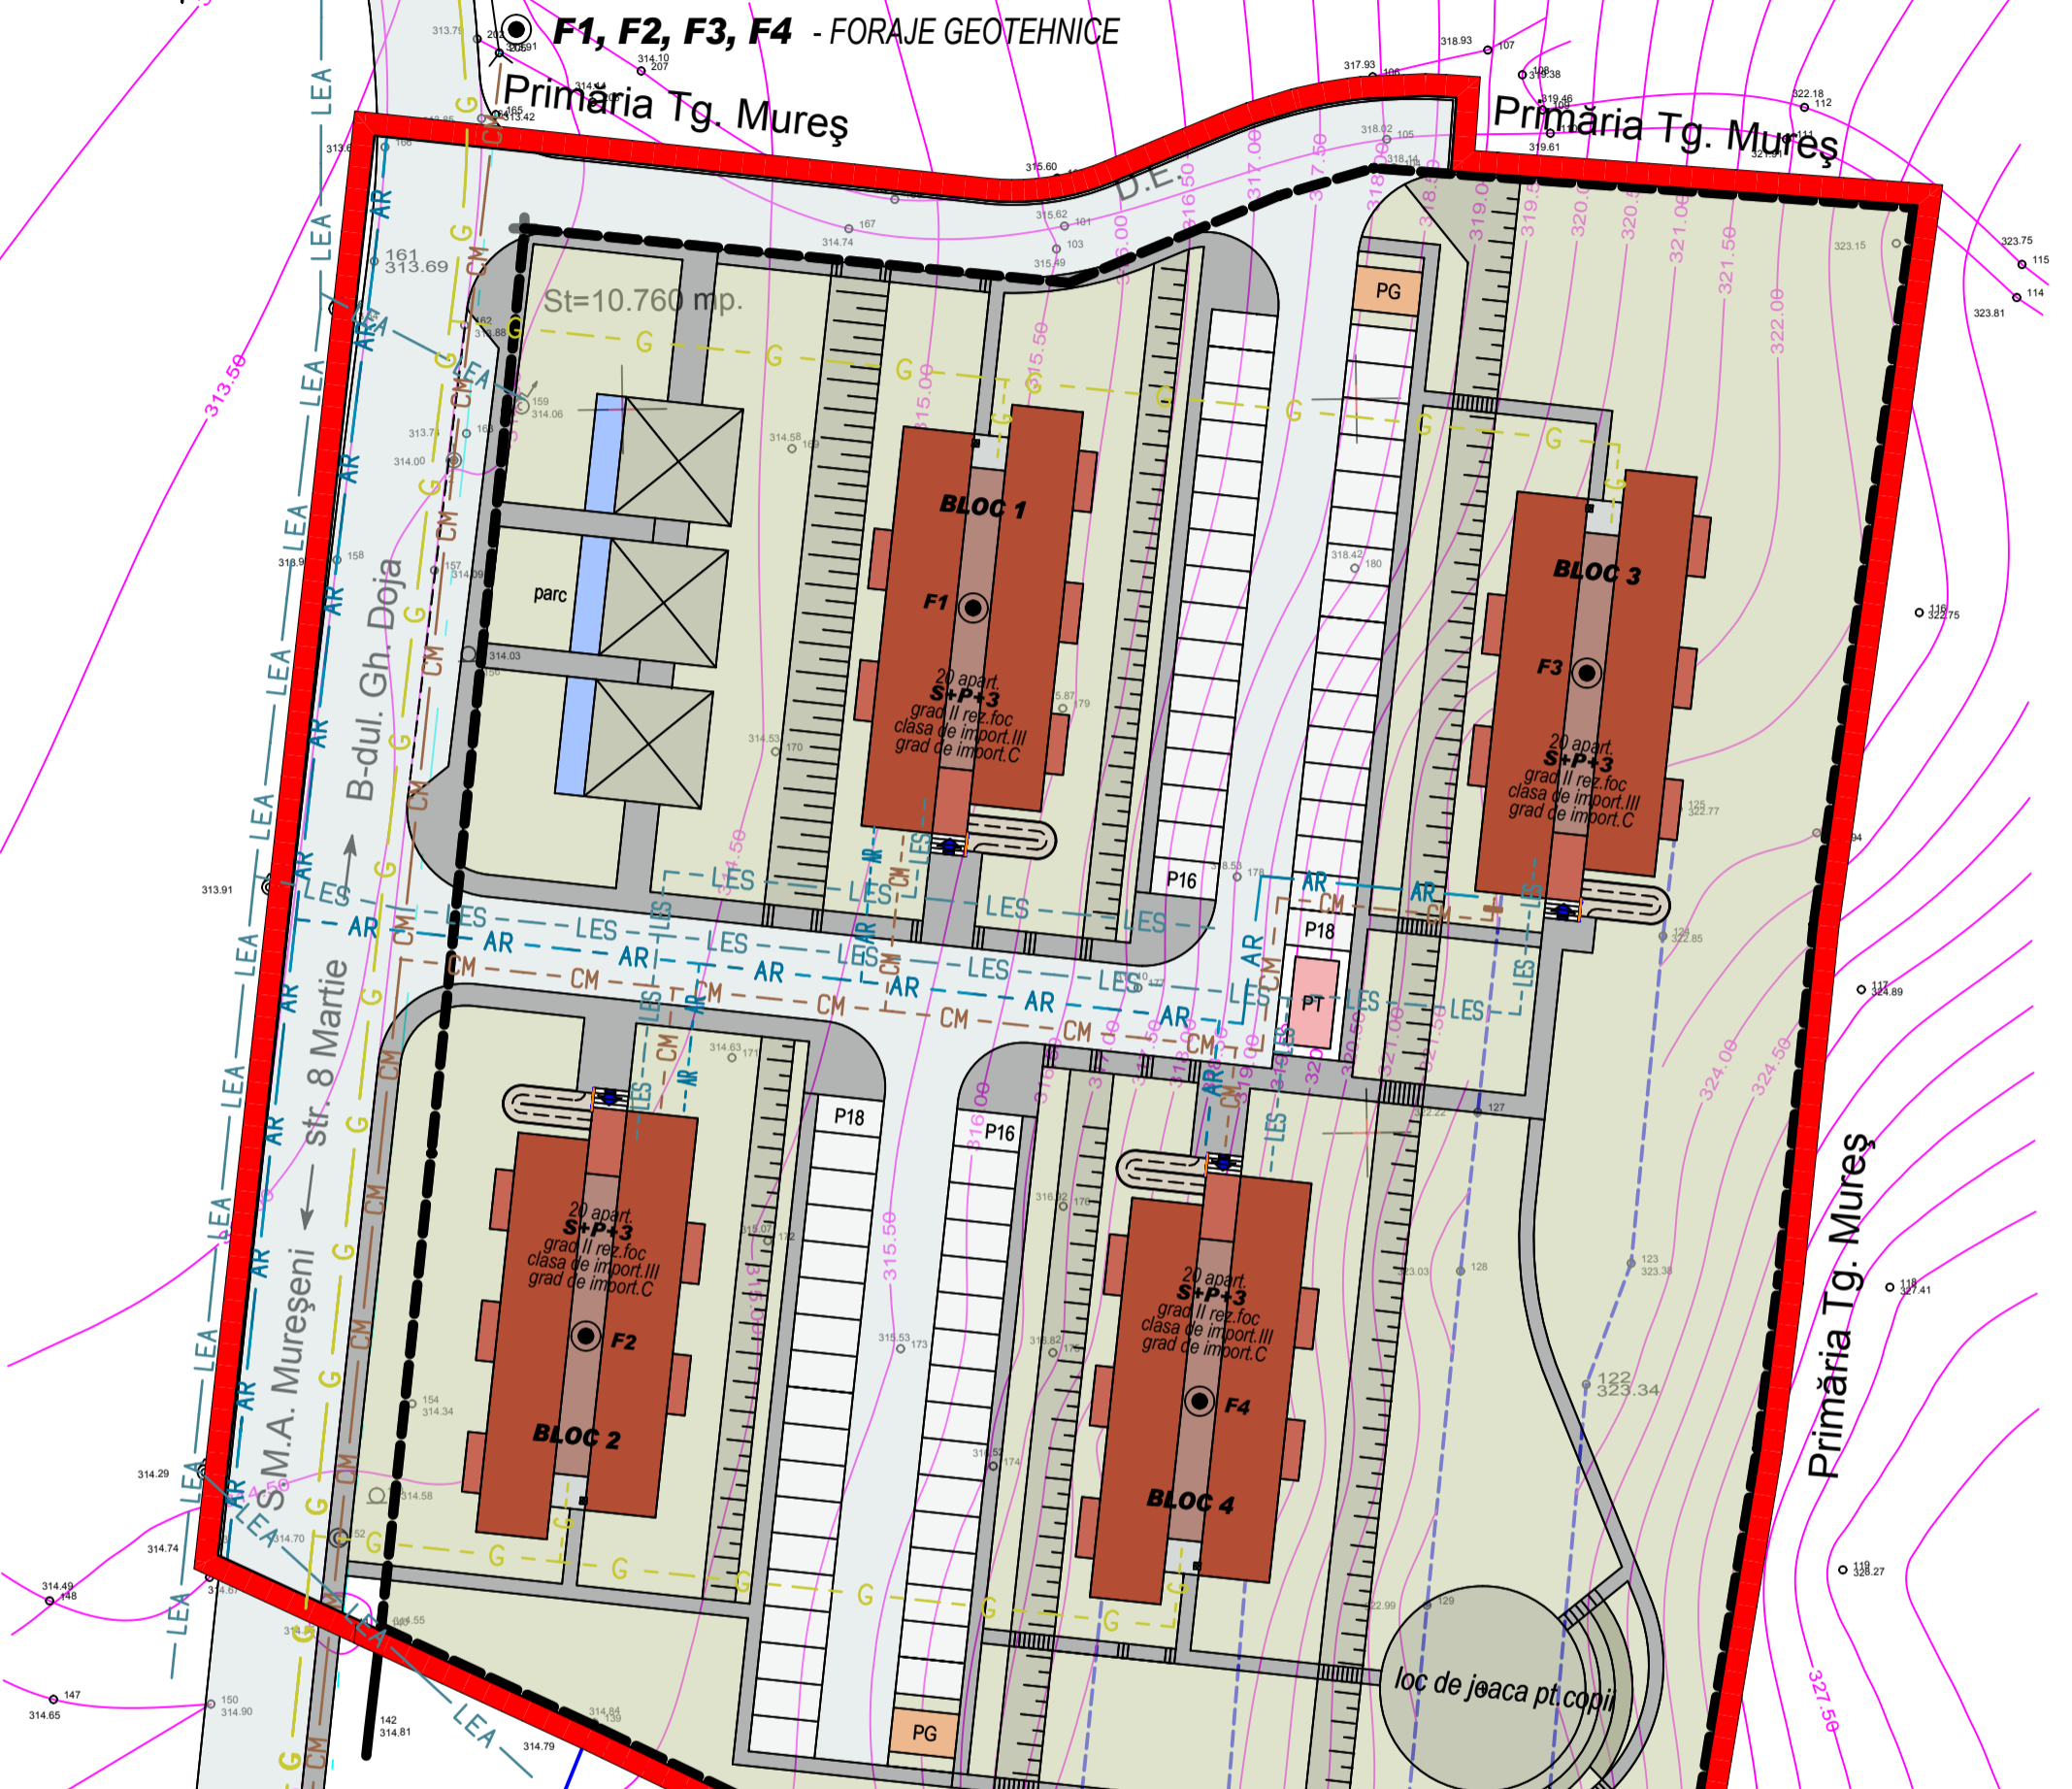
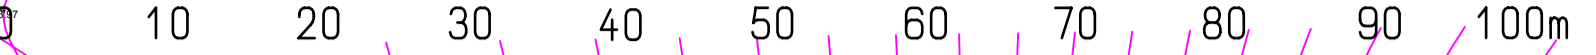


# PUZ - CONVERSIE FUNCTIONALA ZONA DIN UTR AI2a IN ZONA LOCUINTE COLECTIVE STR.8 MARTIE NR.53- TG.MURES

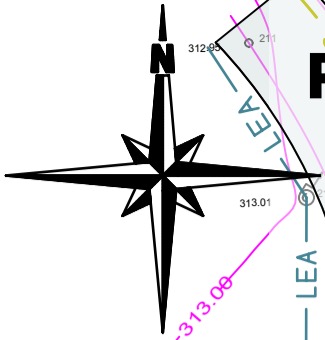

## LEGENDA

- LIMITE**
- limita zonei studiate
  - limita de proprietate

- | EXISTENT  | PROPOS  |                            |
|---|---|----------------------------|
| <span style="color: blue;">— AR — AR —</span>   | <span style="color: blue;">- - AR - - AR - -</span>   | retele alimentare cu apa   |
| <span style="color: brown;">— CM — CM —</span>  | <span style="color: brown;">- - CM - - CM - -</span>  | retele canalizare menajera |
| <span style="color: green;">— CP — CP —</span>  | <span style="color: green;">- - CP - - CP - -</span>  | retele canalizare pluviala |
| <span style="color: blue;">— LEA — LEA —</span> | <span style="color: blue;">- - LEA - - LEA - -</span> | retele electrice aeriene   |
| <span style="color: blue;">— LES — LES —</span> | <span style="color: blue;">- - LES - - LES - -</span> | retele electrice subterane |
| <span style="color: yellow;">— G — G —</span>   | <span style="color: yellow;">- - G - - G - -</span>   | retele gaze naturale       |

<b>S.C.PROIECT S.R.L.</b> <b>TIRGU MURES</b>		PUZ - CONVERSIE FUNCTIONALA ZONA DIN UTR AI2a IN ZONA LOCUINTE COLECTIVE-STR.8 MARTIE NR.53- TG.MURES BENEFICIAR - PRIMARIA MUN. TG.MURES	PR.NR 6624.0 faza PUZ-PUD
Director	cons.jr. SIMO ISTVAN	SCARA 1:500	<b>REGLEMENTARI EDILITARE</b> <b>var 1</b>
Sef proiect	arh. GLAJA EUGEN	DATA oct. 2010	
Proiectat	arh. GLAJA EUGEN arh. GLAJA CRISTIAN		
Desenat	des. PATAKI ZSOLT		