



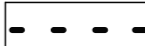

P.U.Z. - DEZMEMBRARE IN VEDEREA CONSTRUIRII DE LOCUINTE
loc. TG. MURES, jud. MURES

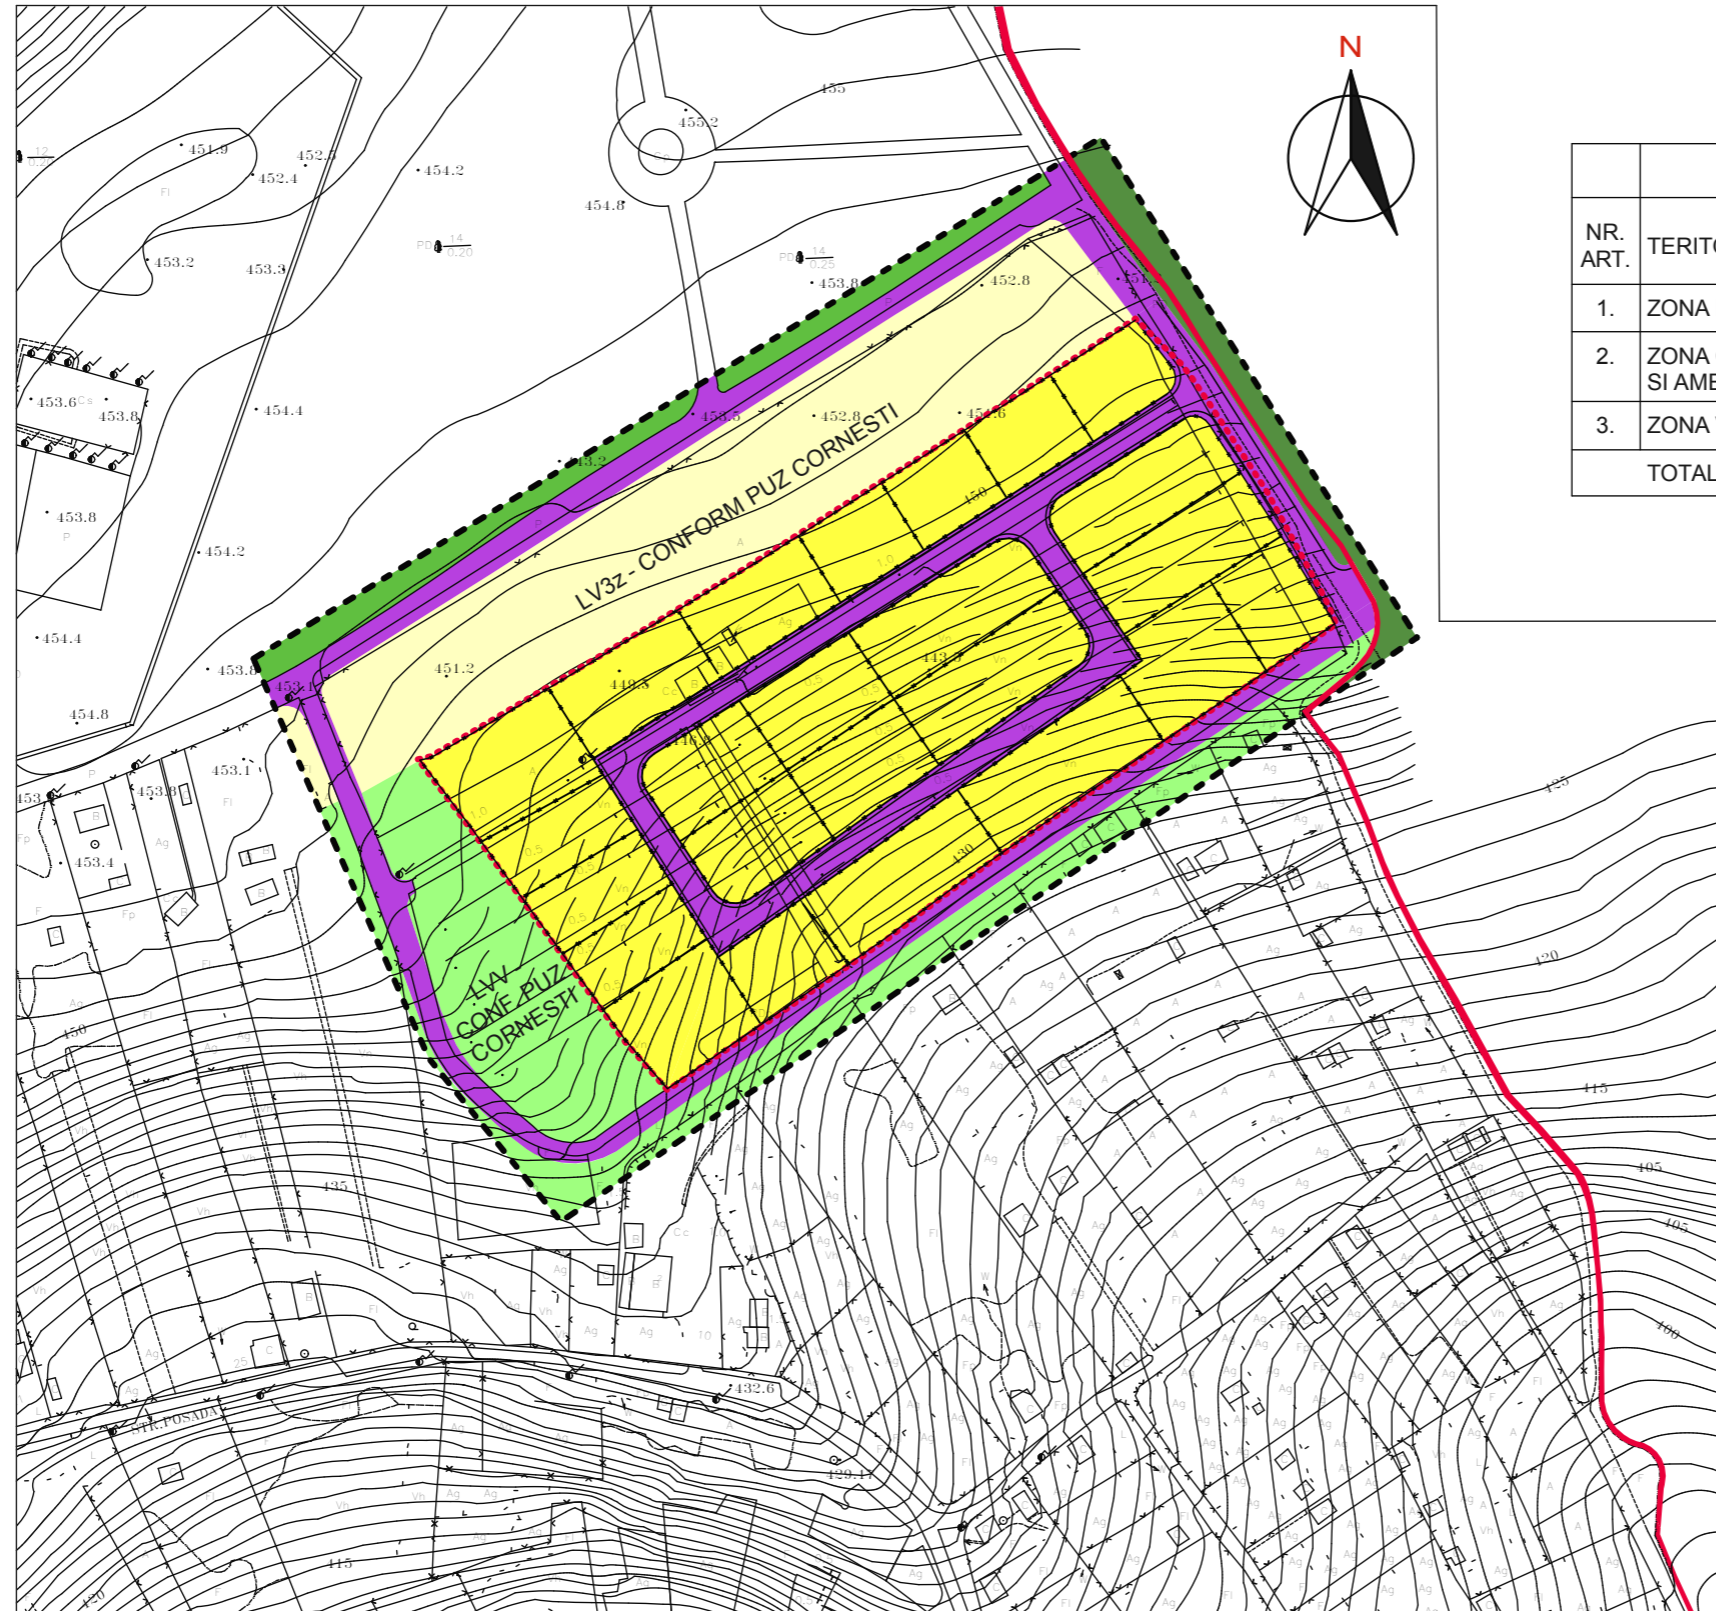







BILANT TERITORIAL					
NR. ART.	TERITORIUL AFERENT	EXISTENT		PROPUS	
		ha	%	ha	%
1.	ZONA LOCUINTE	-	-	2.715	60.81%
2.	ZONA CAI DE COMUNICATIE RUTIERA SI AMENAJARI AFERENTE	0.279	6.25%	0.877	19.64%
3.	ZONA VERDE	4.185	93.75%	0.872	19.55%
TOTAL		4.464	100%	4.464	100%

LEGENDA:

LIMITE:

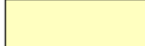-  LIMITA INTRAVILAN EXISTENT
-  LIMITA ZONA STUDIATA
-  LIMITA PROPRIETATE


ZONIFICARE :

-  ZONA LOCUINTE - LV3z
-  ZONA LOCUINTE - LV1z
-  ZONA CASE DE VACANTA - LWV
-  ZONA CAI DE COMUNICATIE RUTIERA
-  PADURI
-  ZONE VERZI, PARCURI

POT_{max.} = 25%

CUT_{max.} P = 0.3

CUT_{max.} P+1 = 0.5

		S.C. ARHITECTON S.R.L. str. Revolutiei nr. 22 , Tg-Mures-RO tel/fax: 0265-217822 J26-1100-2002 - R15097611 arhitectonpro@yahoo.com		Beneficiar: FAZAKAS ALOISIU, TAKACS BELA si TAKACS IRINA, prin MIKLEA ISTVAN SI FEKETE ISTVAN Str. Koteles Samuel nr. 5/1, mun Tg. Mures, jud. Mures		PROIECT NR. 172/2010
Specificatie	Nume	Semnatura	Scara: 1 : 2000	Denumire proiect: P.U.Z. - DEZMEMBRARE IN VEDEREA CONSTRUIRII DE LOCUINTE Zona Platoul Cornesti, mun Tg. Mures, jud. Mures		FAZA DE PR.: P.U.Z.
Sef proiect	arh. KOVACS ANGELA			Data: 06. 2010	Denumire plansa: REGLEMENTARI URBANISTICE	
Proiectat	arh. KOVACS ANGELA					
Desenat	arh. KONRAD ENIKO					