



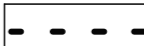


P.U.Z. - DEZMEMBRARE IN VEDEREA CONSTRUIRII DE LOCUINTE loc. TG. MURES, jud. MURES

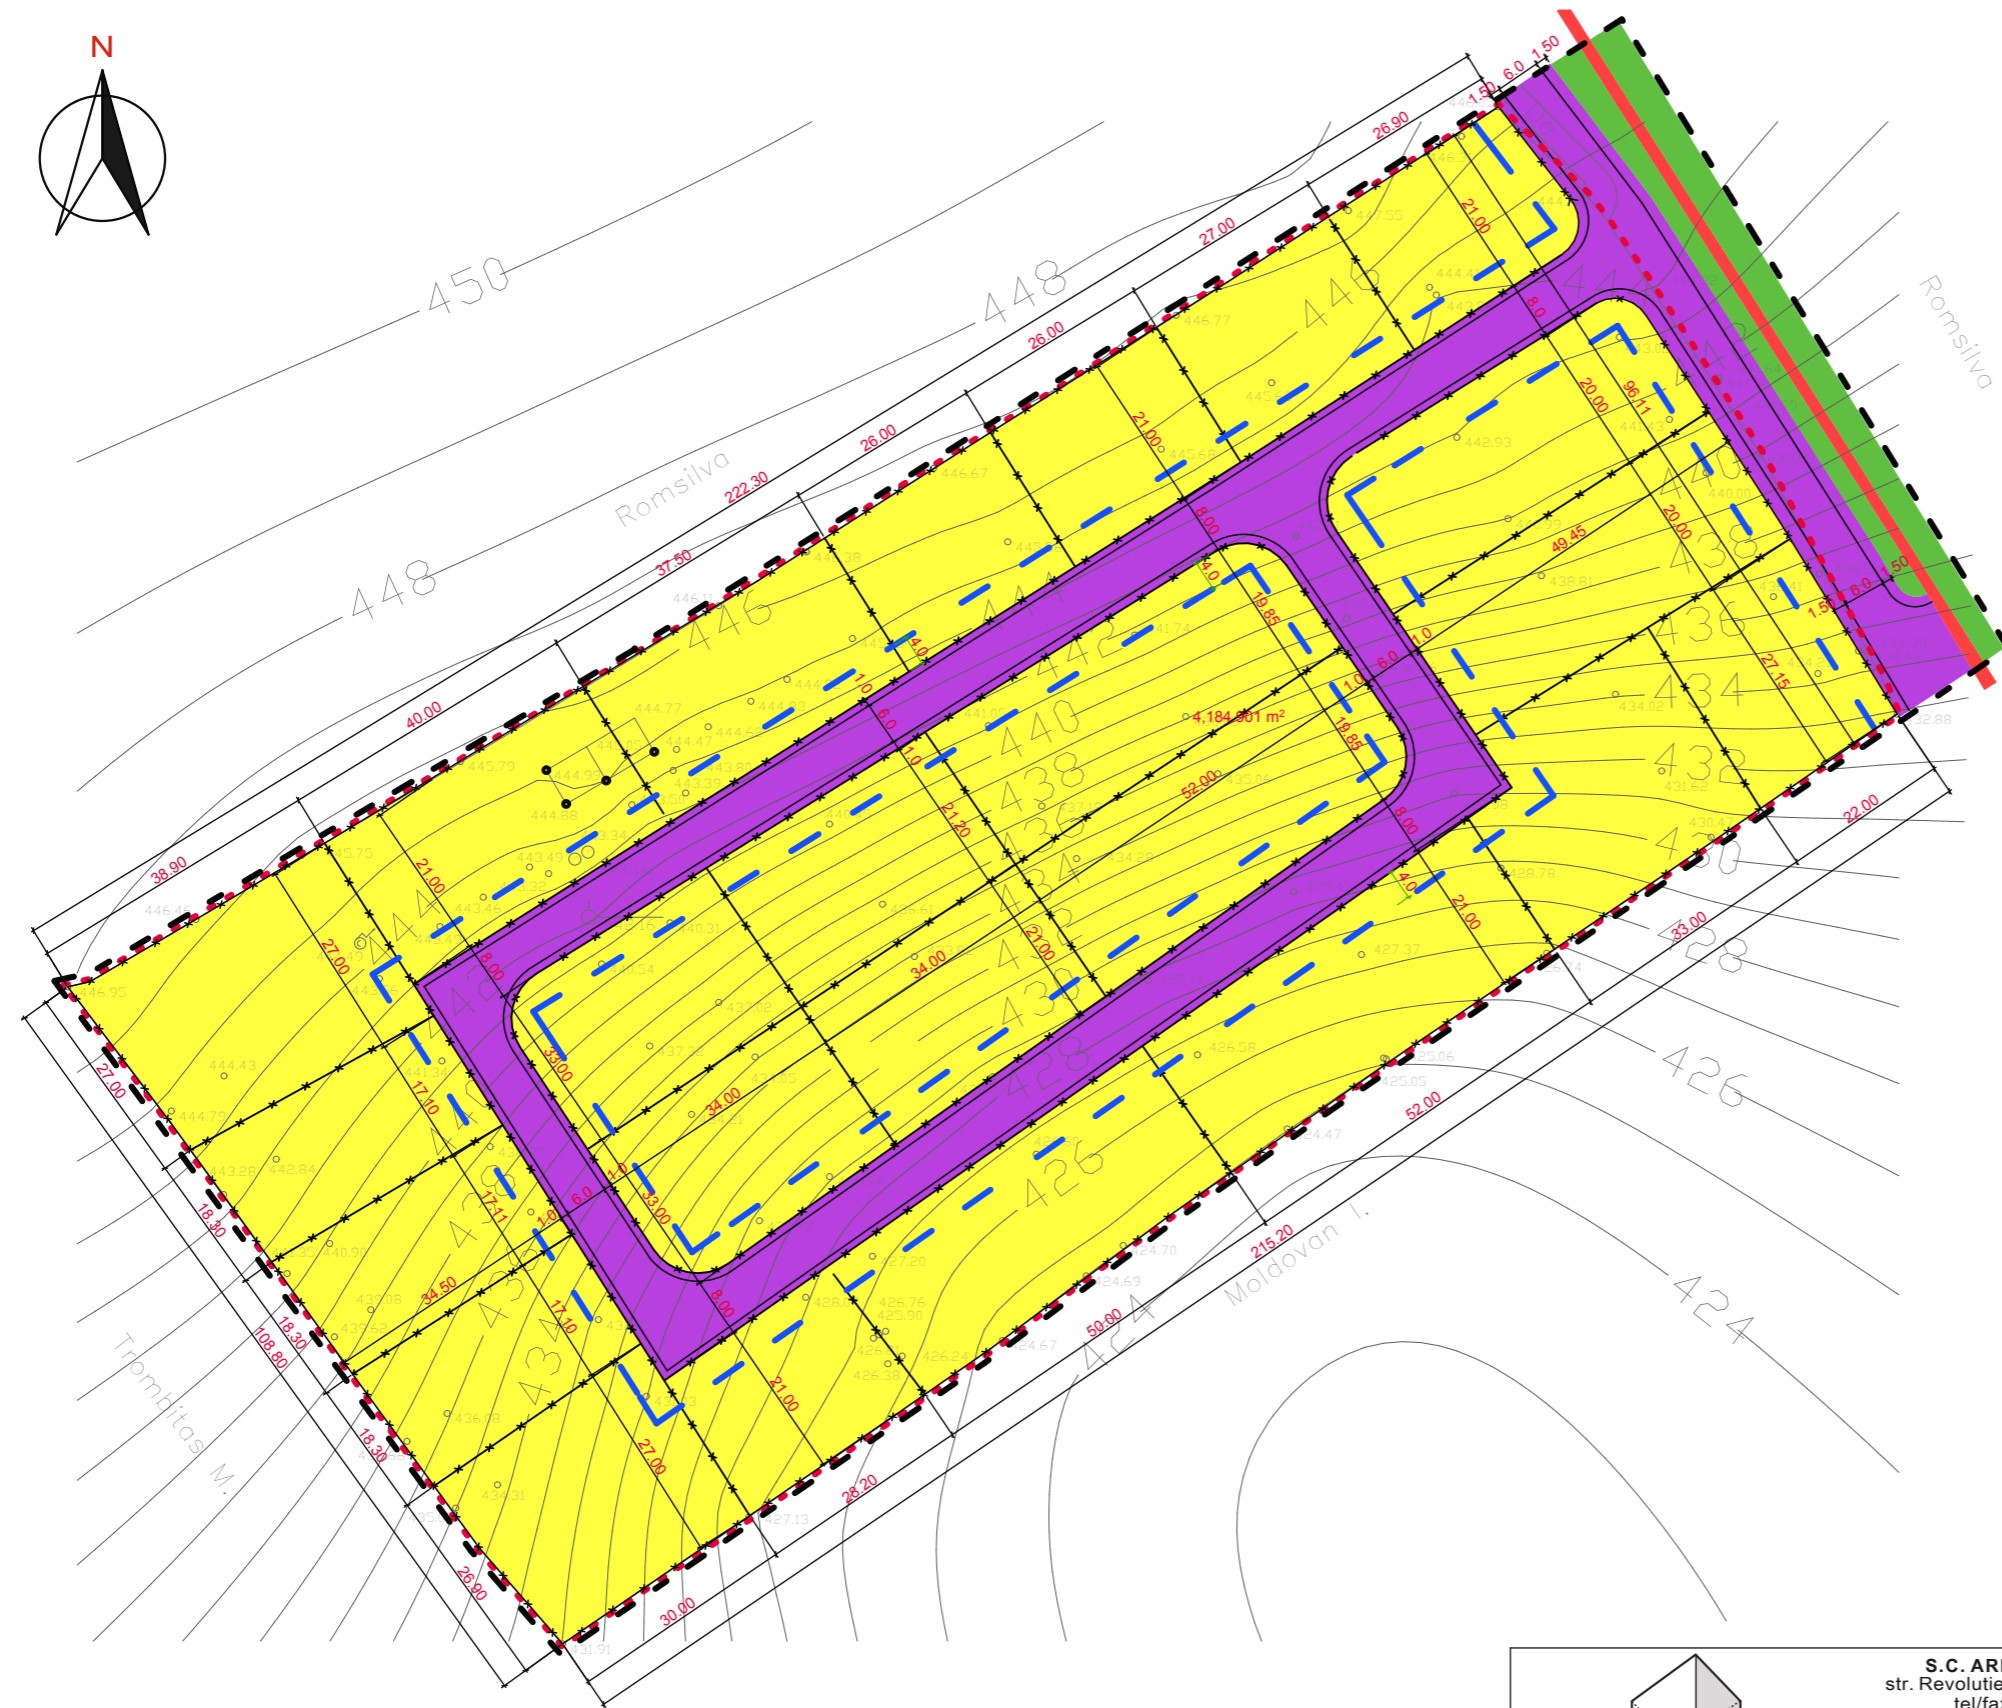




BILANT TERITORIAL			
NR. ART.	TERITORIUL AFERENT	ha	%
1.	ZONA LOCUINTE	1.886	79.08%
2.	ZONA CAI DE COMUNICATIE RUTIERA SI AMENAJARI AFERENTE	0.42	17.57%
3.	ZONA VERDE	0.08	3.35%
TOTAL		2.386	100%

LEGENDA:

LIMITE:


-  LIMITA INTRAVILAN EXISTENT
-  LIMITA ZONA STUDIATA
-  LIMITA PROPRIETATE BENEFICIAR P.U.Z.
-  ALINIAMENT PROPUȘ

ZONIFICARE :

-  ZONA LOCUINTE
-  ZONA CAI DE COMUNICATIE RUTIERA
-  ZONE VERZI

POT_{max.} = 25%

CUT_{max.} = 0.3

		S.C. ARHITECTON S.R.L. str. Revolutiei nr. 22 , Tg-Mures-RO tel/fax: 0265-217822 J26-1100-2002 - R15097611 arhitectonpro@yahoo.com		Beneficiar:	PROIECT NR.
		arh. KOVACS ANGELA arh. KONRAD ENIKO		FAZAKAS ALOISIU, TAKACS BELA si TAKACS IRINA, prin MIKLEA ISTVAN SI FEKETE ISTVAN Str. Koteles Samuel nr. 5/1, mun Tg. Mures, jud. Mures	172/2010
Specificatie	Nume	Semnatura	Scara:	Denumire proiect:	FAZA DE PR.:
Sef proiect	arh. KOVACS ANGELA				
Proiectat	arh. KOVACS ANGELA		Data:	Denumire plansa:	PLANSA NR.
Desenat	arh. KONRAD ENIKO				