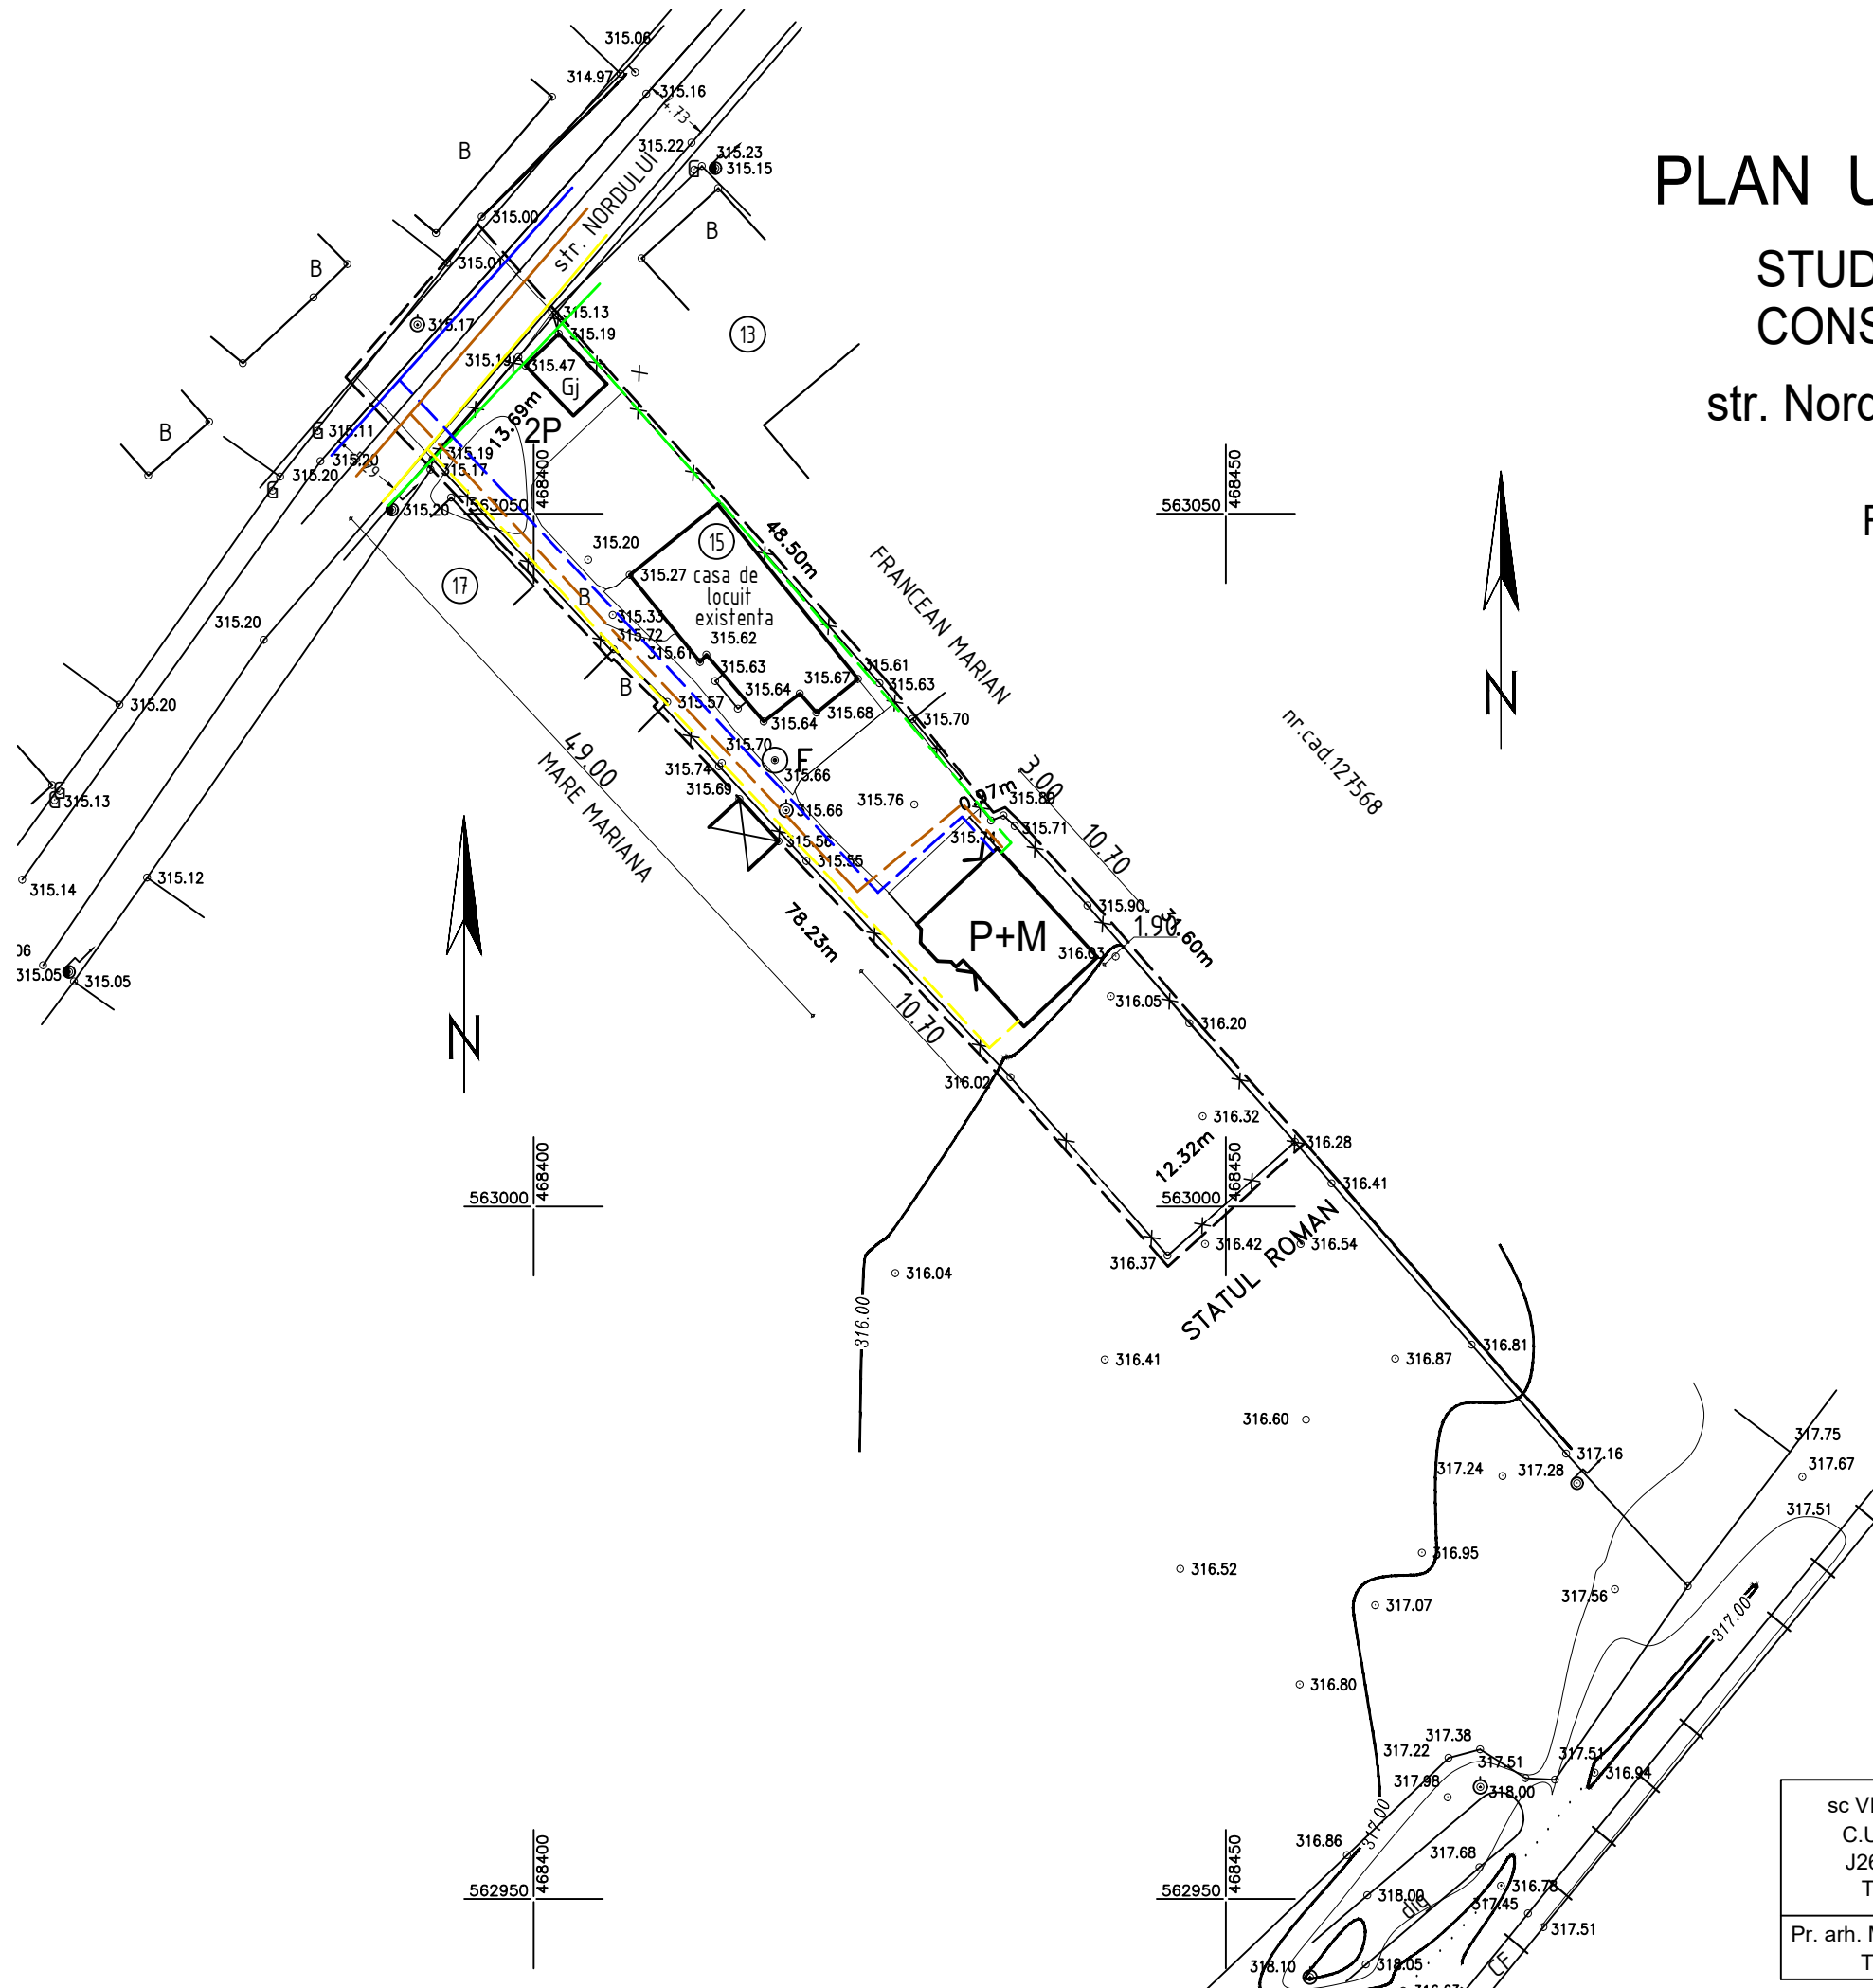


# PLAN URBANISTIC DE DETALIU

STUDIU DE AMPLASAMENT PENTRU  
CONSTRUIRE CASA DE LOCUIT P+M

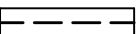
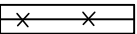
str. Nordului nr. 15 Tg. Mures jud. Mures



## REGLEMENTARI EDILITARE

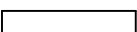
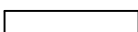
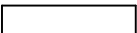
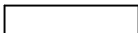




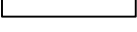
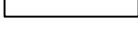
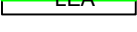

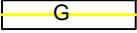
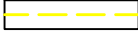
### LEGENDA

#### LIMITE

-  LIMITA ZONEI STUDIATE
-  LIMITA DE PROPRIETATE

## RETELE TEHNICO EDILITARE

### EXISTENT    PROPUȘ

-   STRAZI
-   TROTUARE
-   RETELE DE ALIMENTARE CU APA
-   CANALIZARE MENAJERA
-   CANALIZARE PLUVIALA
-   RETELE DE ALIMENTARE CU ENERGIE ELECTRICA
-   RETELE DE ALIMENTARE CU GAZE NATURALE

sc VIA MODUL srl C.U.I. 14357551 J26 / 900 / 2001 TG.MURES	PLAN URBANISTIC DE DETALIU STUDIU DE AMPLASAMENT PENTRU CONSTRUIRE CASA DE LOCUIT P+M str. Nordului nr.15 Tg.Mures jud. Mures	PR.NR. 354 tr. I 2011
	BENEFICIAR	
Pr. arh. MARIA DRAGOTA TNA nr. 515	REGEMENTARI EDILITARE SC. 1 : 500	FAZA PUD PL. A/ 4