

PLAN URBANISTIC ZONAL

RECONFORMARE ZONA SI LOTIZARE TEREN

PENTRU CONSTRUIRE LOCUINTE UNIFAMILIALE

str. Cotitura de Jos nr. 13L Tg. MURES

REGLEMENTARI URBANISTICE - PROPUNERI

LEGENDA

LIMITE

 LIMITA INTRAVILANULUI PROPUS

 LIMITA ZONEI STUDIATE

 LIMITA DE PROPRIETATE

ZONIFICARE FUNCTIONALA

 ZONA DE LOCUIT

 DRUM EXISTENT SI PROPUSE

 PARCARE


 ZONE VERZI

 INTRARE IN CLADIRE

 ALINIAMENT

CONFIGURATIA FUNCTIONALA A ZONEI

 ZONA DE LOCUIT

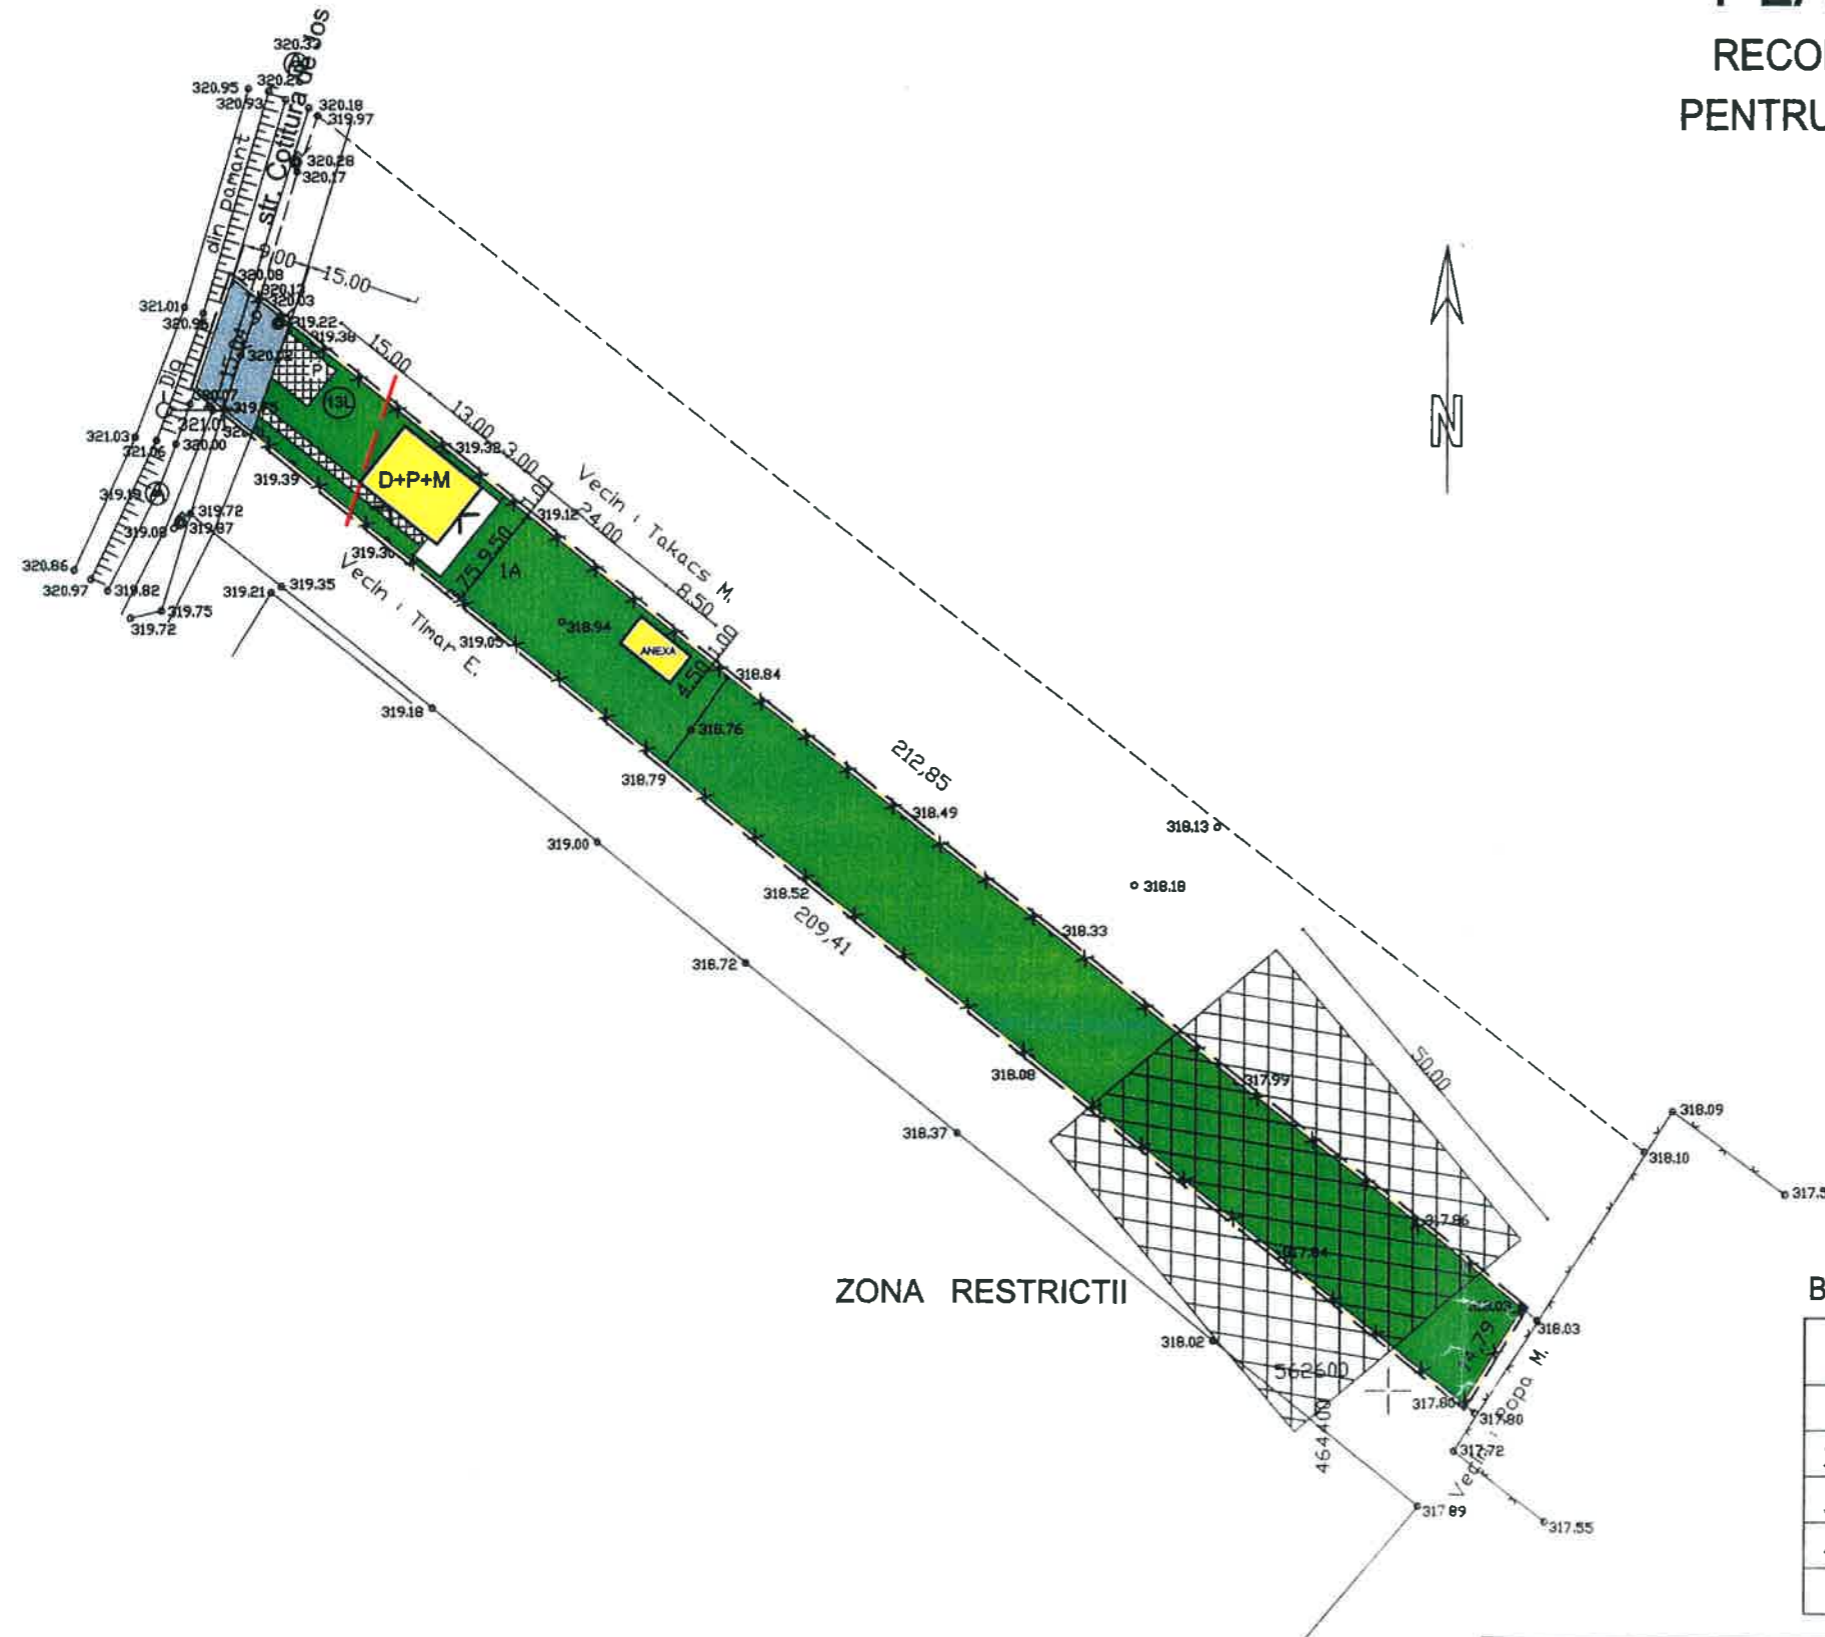

BILANT TERITORIAL

Teritoriu aferent	Existent mp	Existent %	Propus mp	Propus %
1. Teren arabil intravilan	3042	97.91	-	-
2. Zona de locuit	-	-	2972	95.65
3. Zona circulatie	44	1.42	135	4.35
4. Teren liber	21	0.67	-	-
Total zona studiata	3107	100.00	3107	100.00

sc VIA MODUL srl C.U.I. 14357551 J26 / 900 / 2001 TG.MURES	PLAN URBANISTIC ZONAL RECONFORMARE ZONA SI LOTIZARE TEREN PENTRU CONSTRUIRE LOCUINTE UNIFAMILIALE str.Cotitura de Jos nr. 13L Tg. Mures	PR.NR. 385 tr. I 2011
	BENEFICIARI LAZAR DUMITRU DEMIREL si DOINA OLIMPIA	
Pr. arh. MARIA DRAGOTA TNA nr. 515	REGLEMENTARI URBANISTICE SC. 1 : 1000	FAZA PUZ PL. S/ 2b