


P.U.Z. - STABILIRE REGLEMENTARI URBANISTICE IN VEDEREA CONSTRUIRI UNEI LOCUINTE

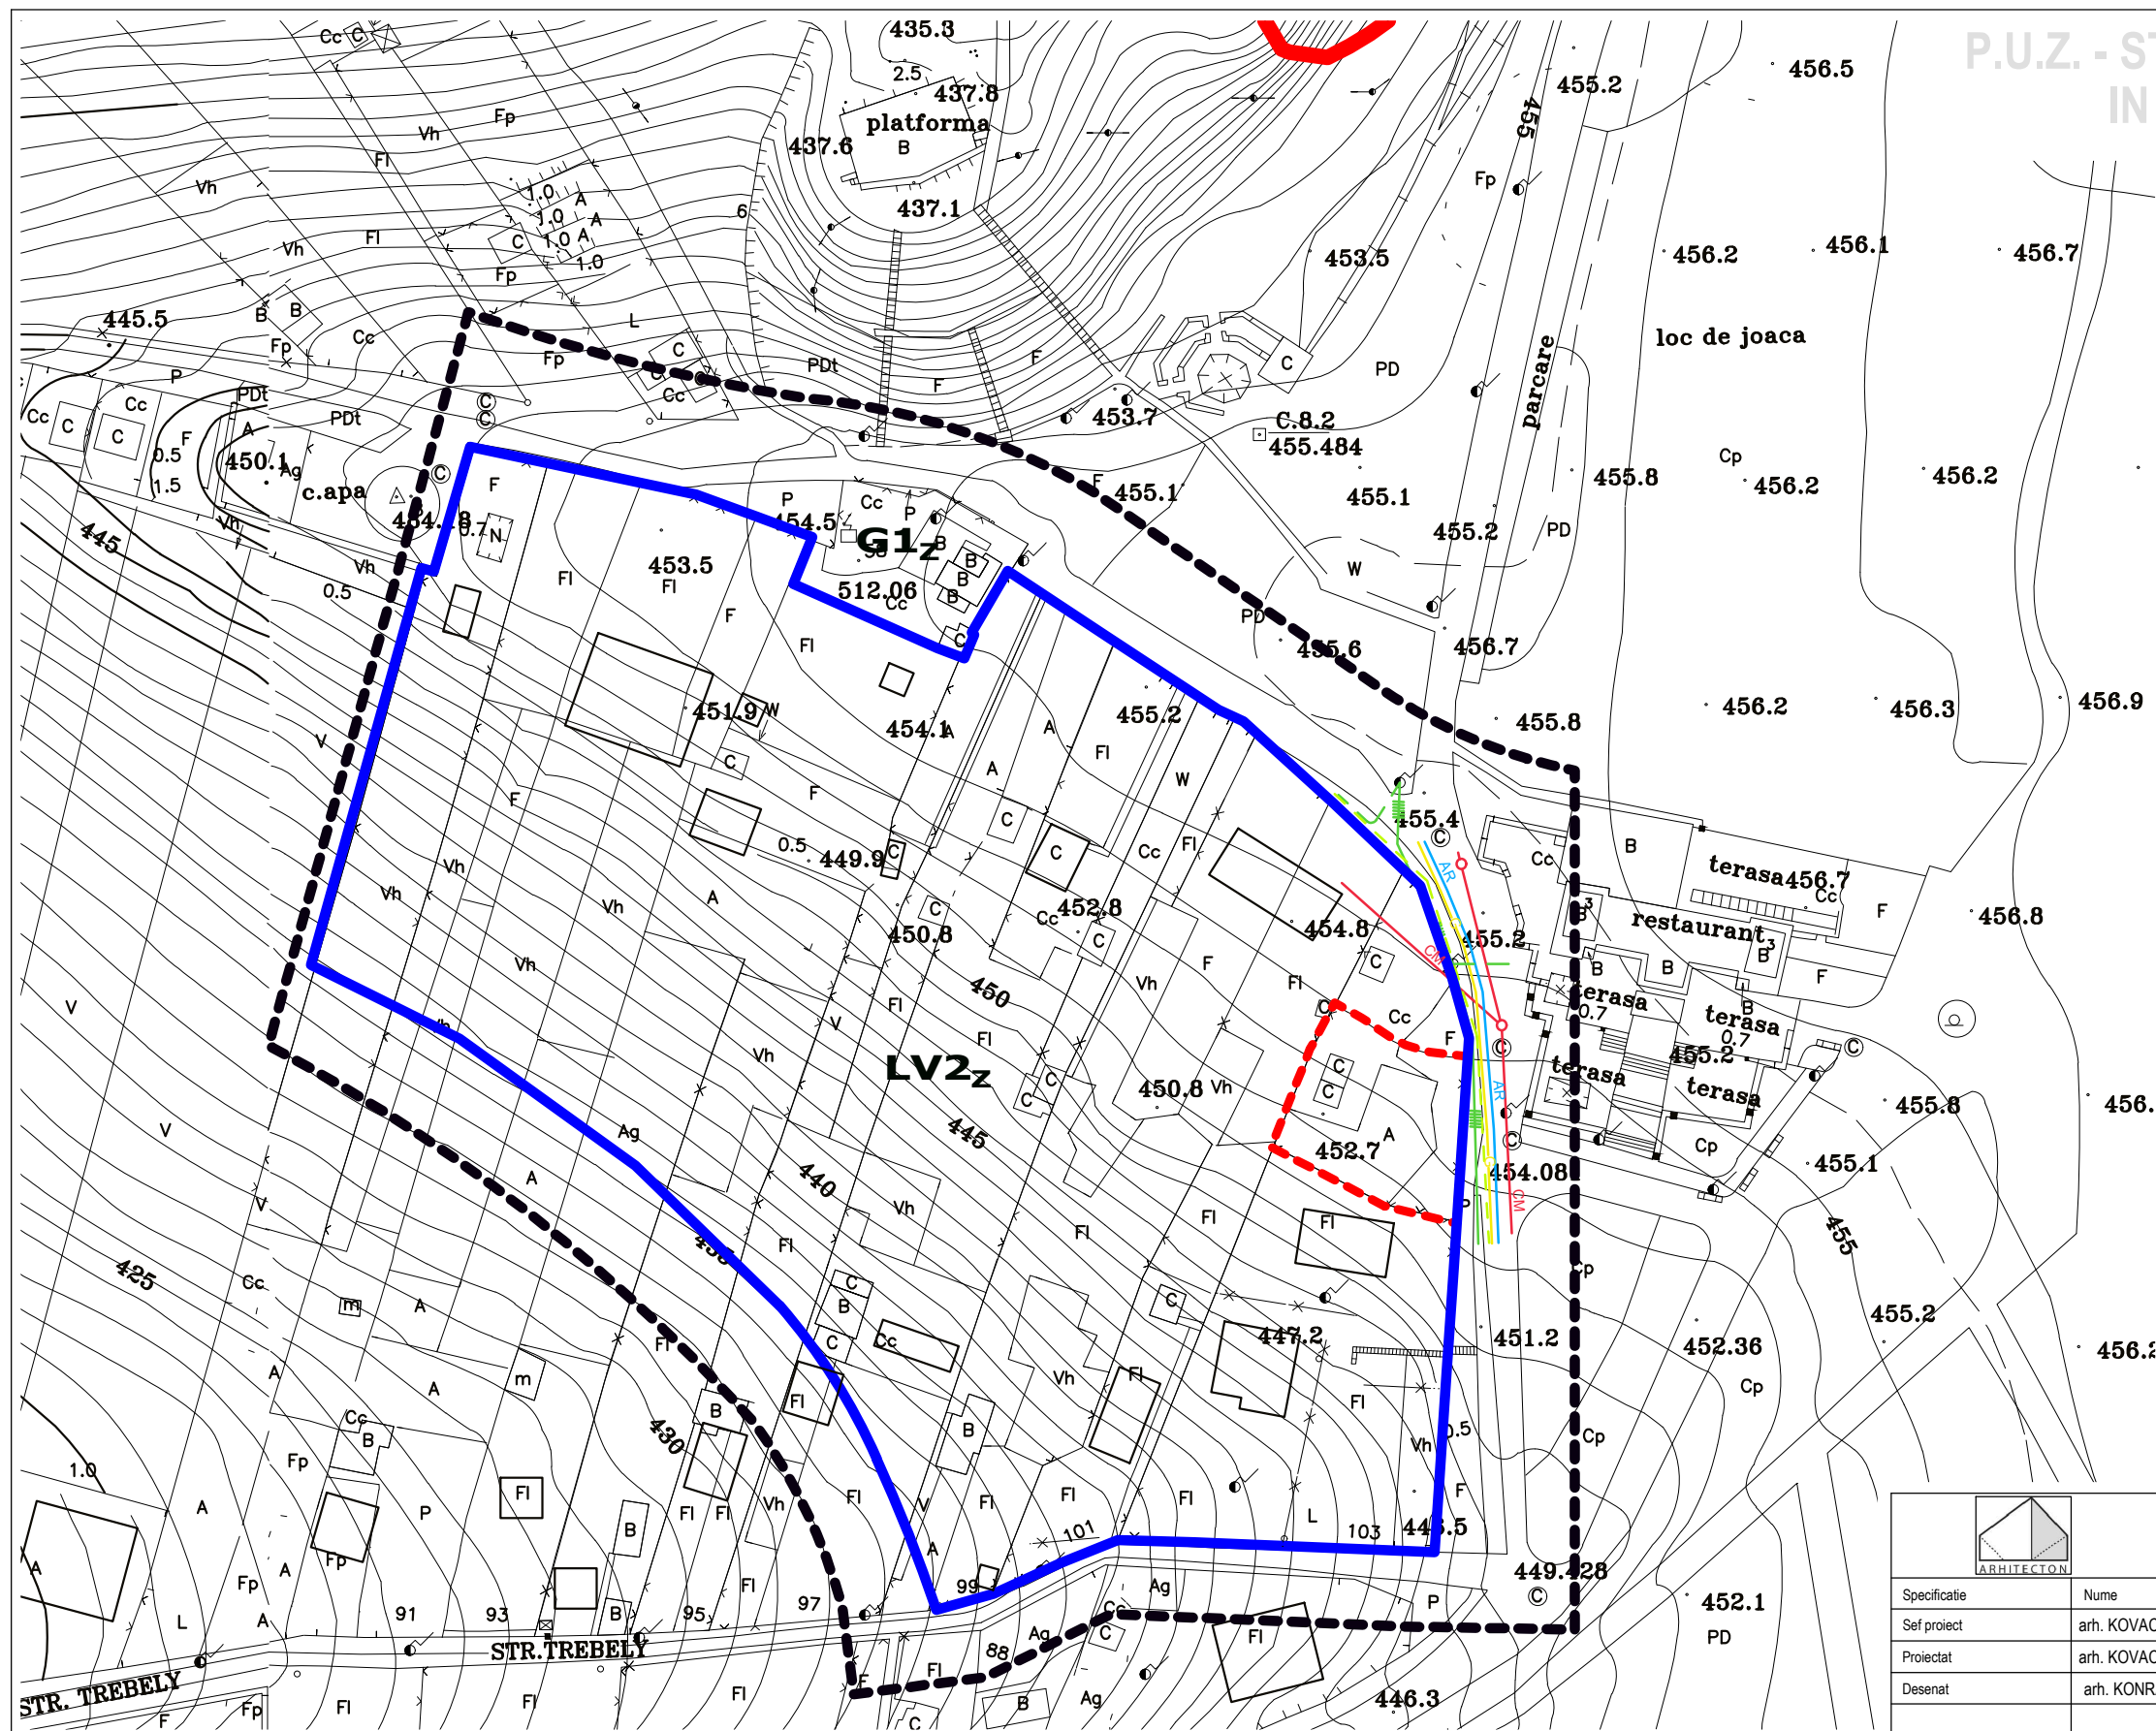


LEGENDA:

LIMITE:

- LIMITA TERITORIULUI INTRAVILAN
- LIMITA UNITATILOR TERITORIAL DE REFERINTA
- LIMITA ZONA STUDIATA
- LIMITA PROPRIETATE SPINACHE OLGA

ECHIPARE EDILITARA:

- AR CONDUCTA DE APA POTABILA
- CM CANAL MENAJER
- G CONDUCTA GAZ PRESIUNE REDUSA
- ELECTRICA**
- - - - - LES 20kV
- ||||| LEA 0,4kV
- - - - - LES 0,4kV

		S.C. ARHITECTON S.R.L. str. Revolutiei nr. 22, Tg-Mures-RO tel/fax: 0265-217822 J26-1100-2002 - R15097611 arhitectonpro@yahoo.com		Beneficiar:	
		SPINACHE OLGA si sotul SPINACHE IONEL		PROIECT NR. 197/2010	
Specificatie	Nume	Semnatura	Scara:	Denumire proiect:	
Sef proiect	arh. KOVACS ANGELA		1:1000	STABILIRE REGLEMENTARI URBANISTICE IN VEDEREA CONSTRUIRI UNEI LOCUINTE Tg-Mures, str. Pasajul Padurii nr. 78	
Proiectat	arh. KOVACS ANGELA		Data:	Denumire plansa:	
Desenat	arh. KONRAD ENIKO		01. 2011	REGLEMENTARI EDILITARE	
				FAZA DE PR.: P.U.Z.	
				PLANSA NR. A.06	