


PLAN URBANISTIC ZONAL REGLEMENTARI EDILITARE

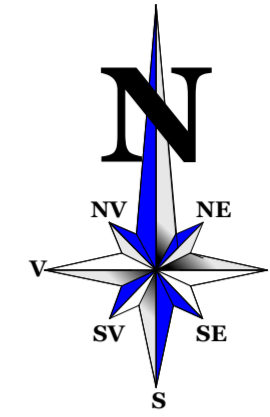

LEGENDA

1 LIMITE

LIMITA ZONEI STUDIATE

LIMITA PROPRIETATE STUDIATA

2 REGLEMENTARI EDILITARE

EXISTENT

-AR-

-CM-

-LEA-

-G-

PROBUS


-AR-

-CM-

-LEA-

-G-

-RETELE ALIMENTARE CU APA
-RETELE CANALIZARE UNITARA
-RETELE ELECTRICE
-RETELE GAZE NATURALE

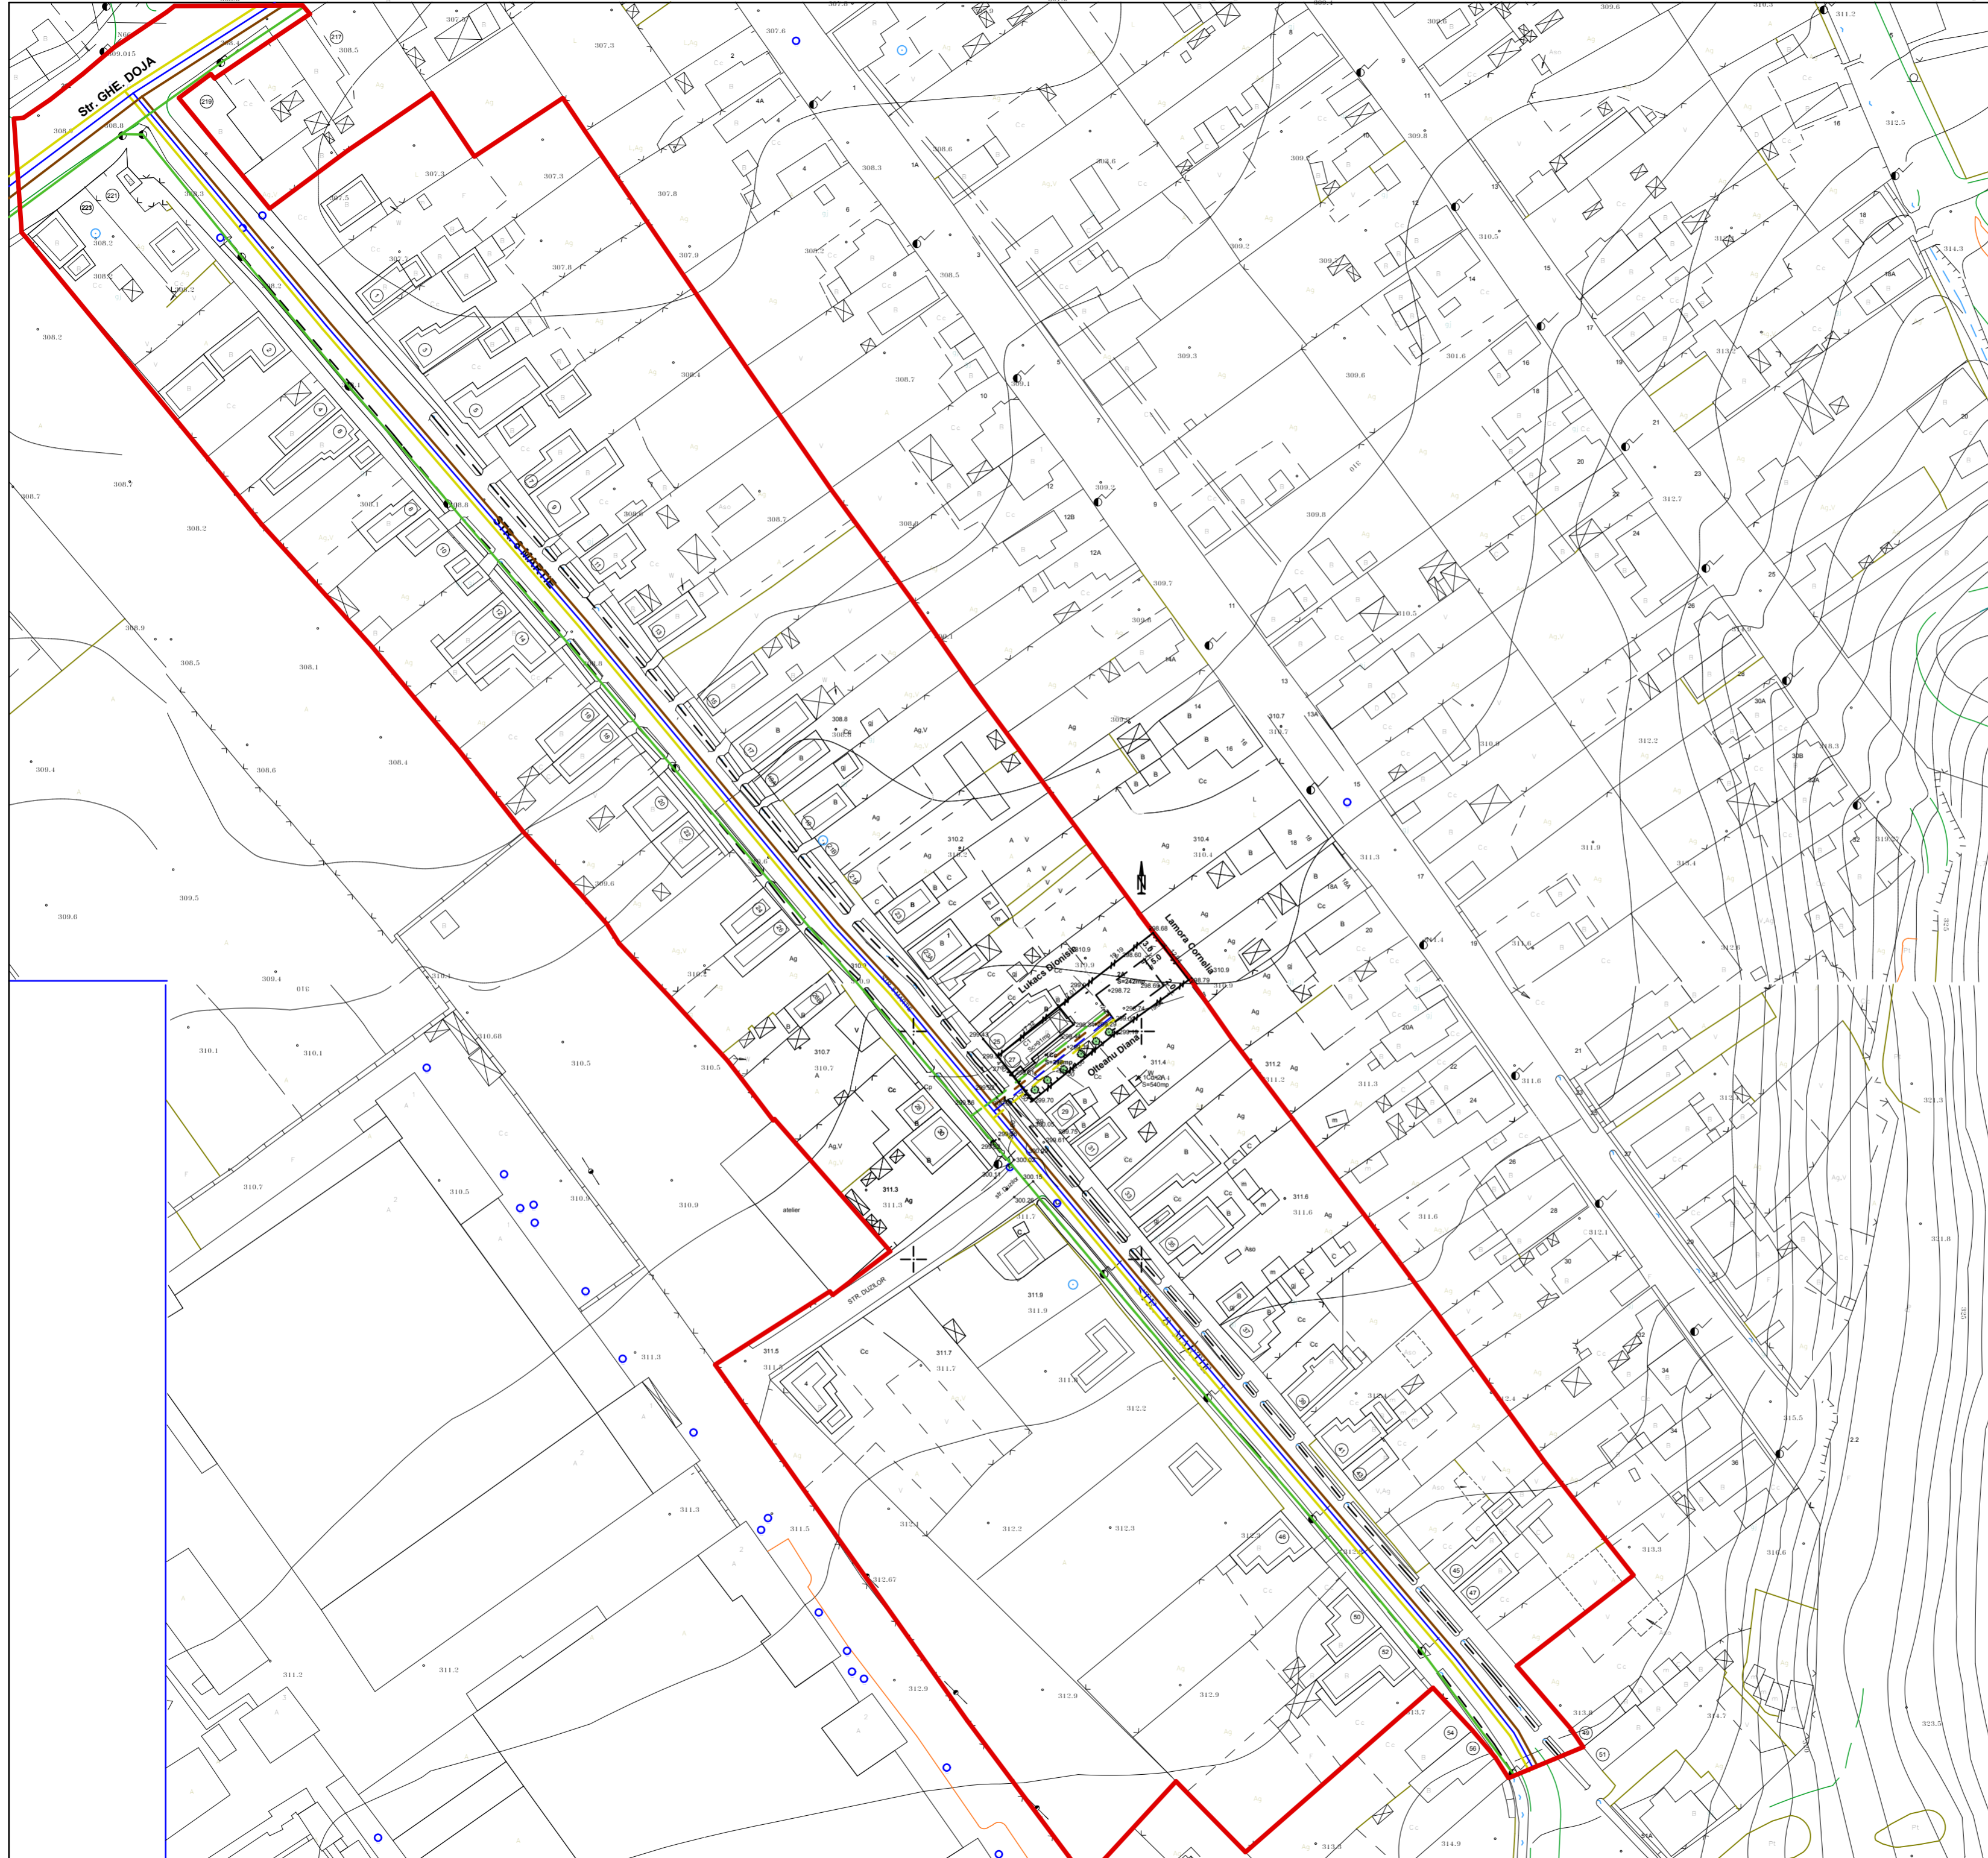

Verificator	Nume	Semnatura	Cerinta	Referat / Expertiza nr./Data
Expert				
S.C. TEKURA S.R.L. C.U.I. RO 6564459 NR INREGISTRARE J26/1285/1994				BENEFICIAR: GAVRIS DANIEL DENUMIREA PR.: P.U.Z. STABILIRE REGLEMENTARI URBANISTICE IN VEDEA CONSTRUIRII UNEI LOCUINTE INDIVIDUALE Str. 8 MARTIE Nr.27 Mun. TG MURES Jud. MURES
Calitatea	Nume	Semnatura	Scara	Piansa
Sef proiect	Arh. RAUS A.		1:1000	A3
Proiectat	Arh. RAUS A.			
Desenat	VARGANCSIK		Data	Pr. nr.
Verificat			2010	18/2010
REGLEMENTARI EDILITARE				